


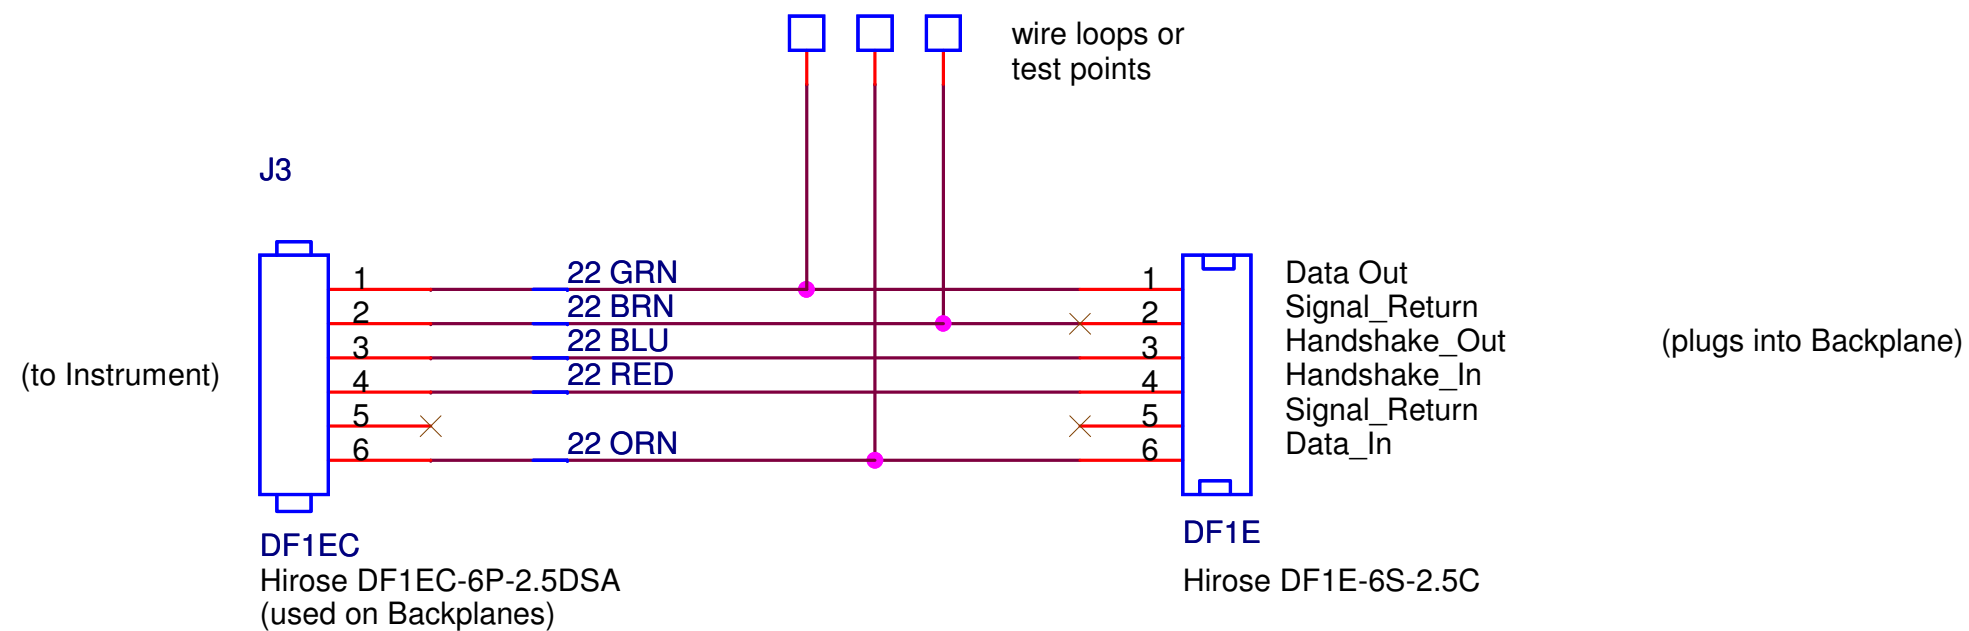

TEST CABLE FOR MMC DPA SERIAL PORT 'SPY' CONNECTION TO PROTOCOL ANALYZER

	MBARI 7700 Sandholdt Rd Moss Landing CA 95039 831-775-1730 www.mbari.org			
	Test Cables, MOOS Power System			
Ed Mellinger 831-775-1730 meed@mbari.org	Size B	CAGE Code <Cage Code>	DWG NO <Doc>	Rev 0
Wednesday, April 04, 2007	Scale		Sheet 1 of 1	