


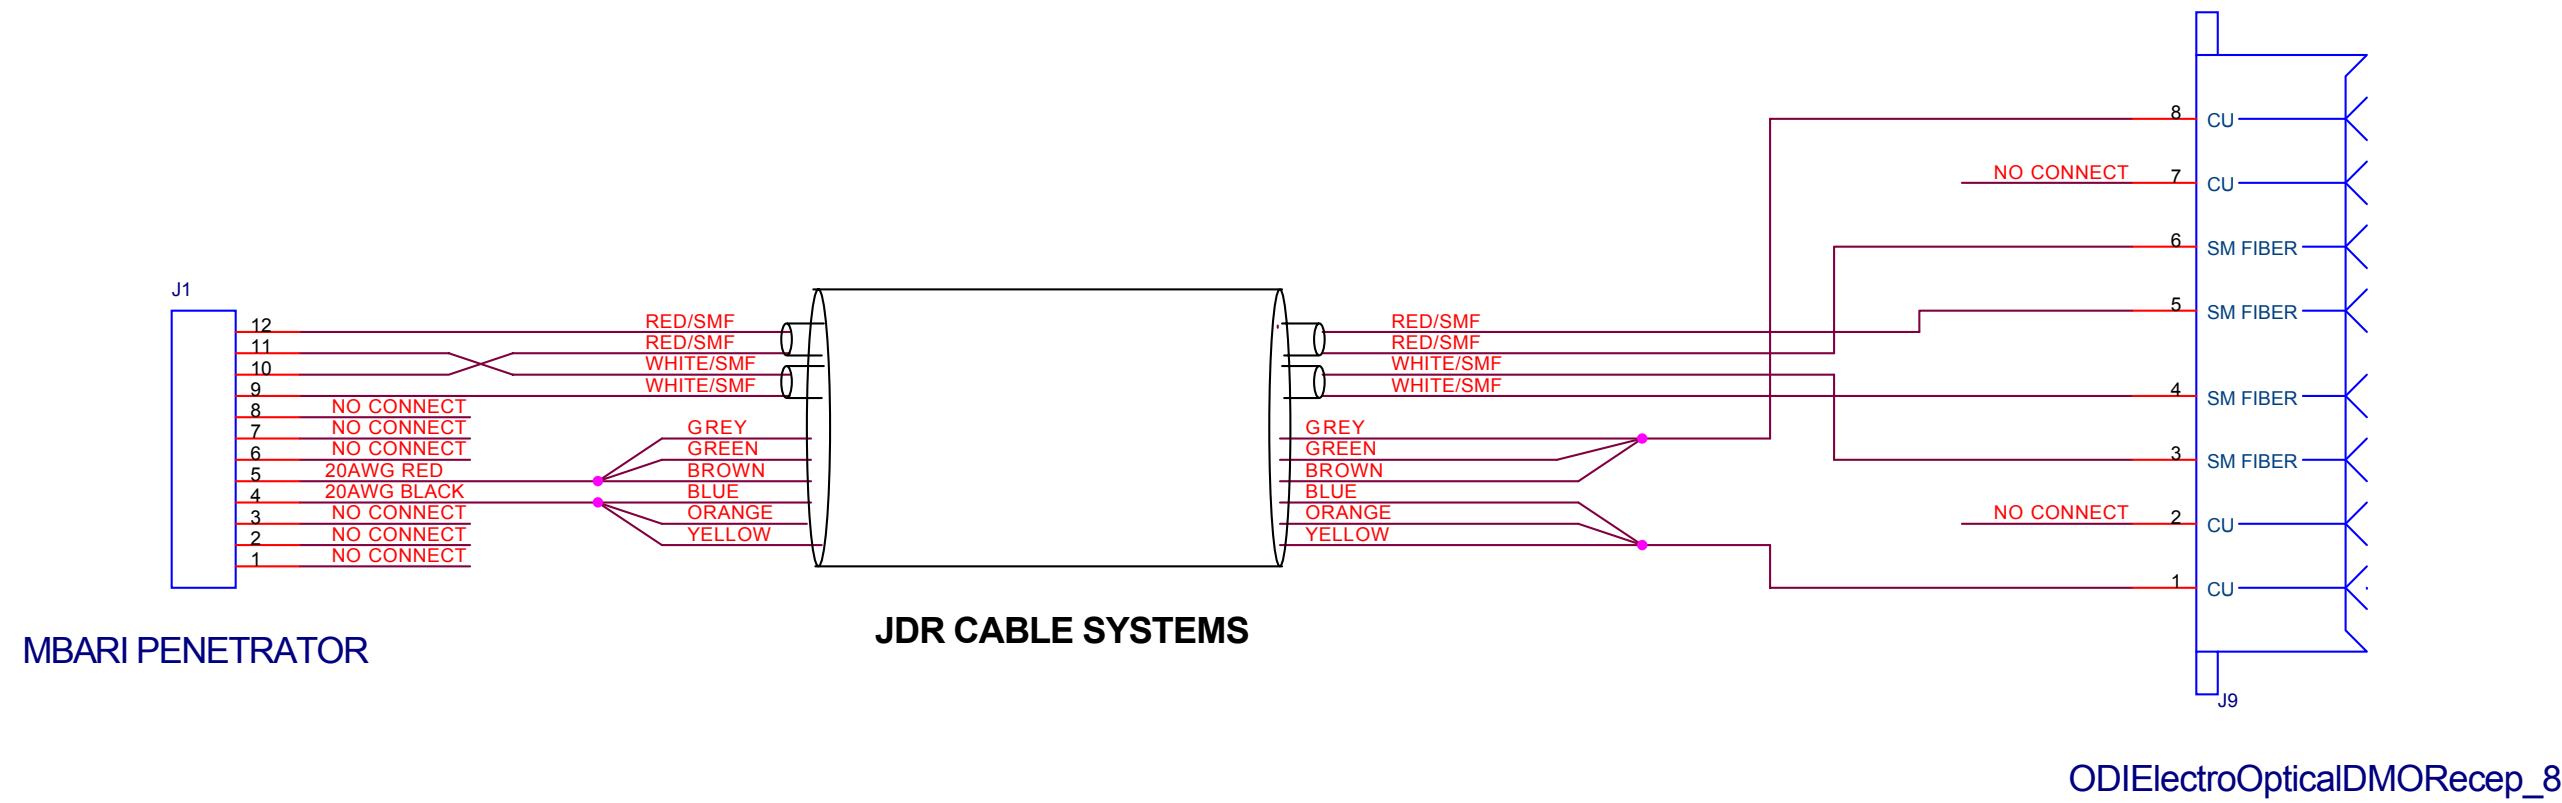

UPPER TERMINATION WIRING

LOWER TERMINATION WIRING

NOTE 1:
THIS DRAWING IS A DETAIL SUMMARY OF DRAWING 1002878SCH-6.0 AND MUST BE VERIFIED TO CONFORM TO CURRENT RELEASE OF REFERENCED PRINT!

REVISIONS:

5.0 - 13JUN06 - INITIAL RELEASE. CONFORMS TO DRAWING VERSION 1002878SCH-6.0.

	MBARI 7700 Sandholdt Road Moss Landing, CA 95039 831 775 1700		MARK CHAFFEY chma@mbari.org (831) 775-1708	
	MTM4 RISER SPLICE DETAIL			
	Size B	CAGE Code <Cage Code>	DWG NO 1003189SCH-6.0	Rev 6.0
Tuesday, June 13, 2006		Scale	Sheet 1 of 1	