


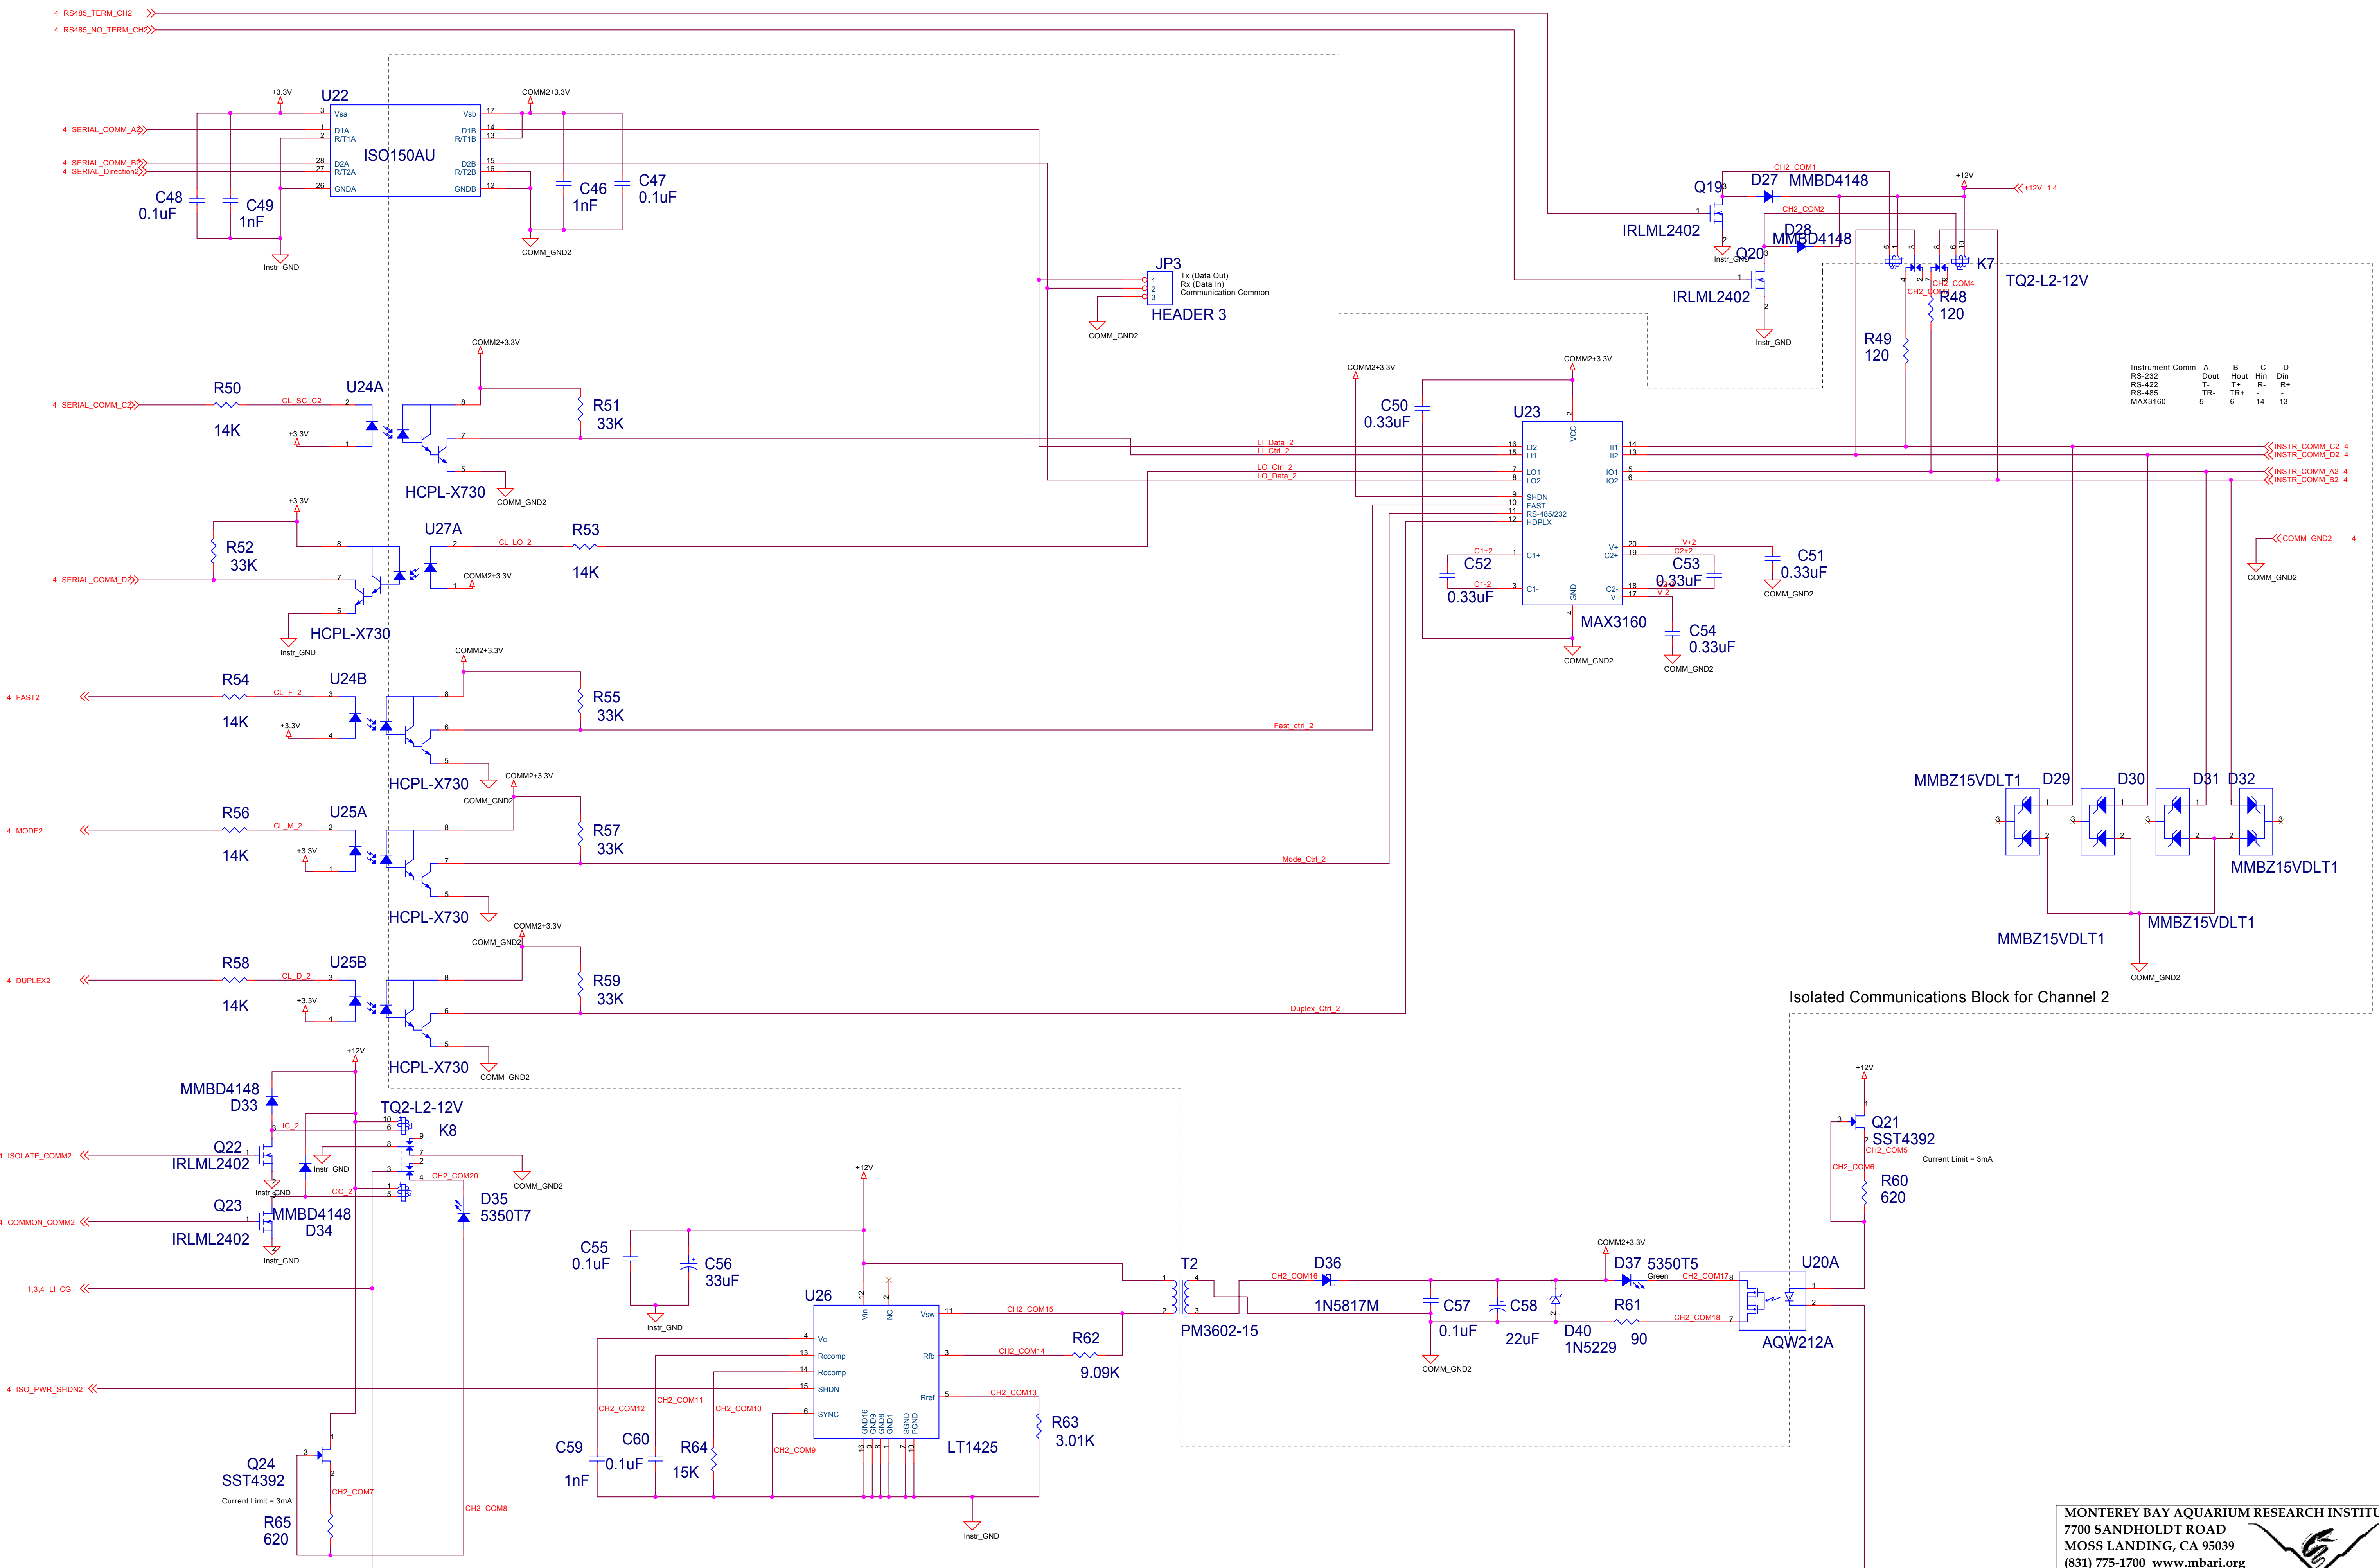

Instrument Comm	A	B	C	D
RS-232	I-	Hout	Hin	Din
RS-422	1-	1+	R-	R+
RS-485	5	6	TR-	TR+
MAX3160			14	13