


Project

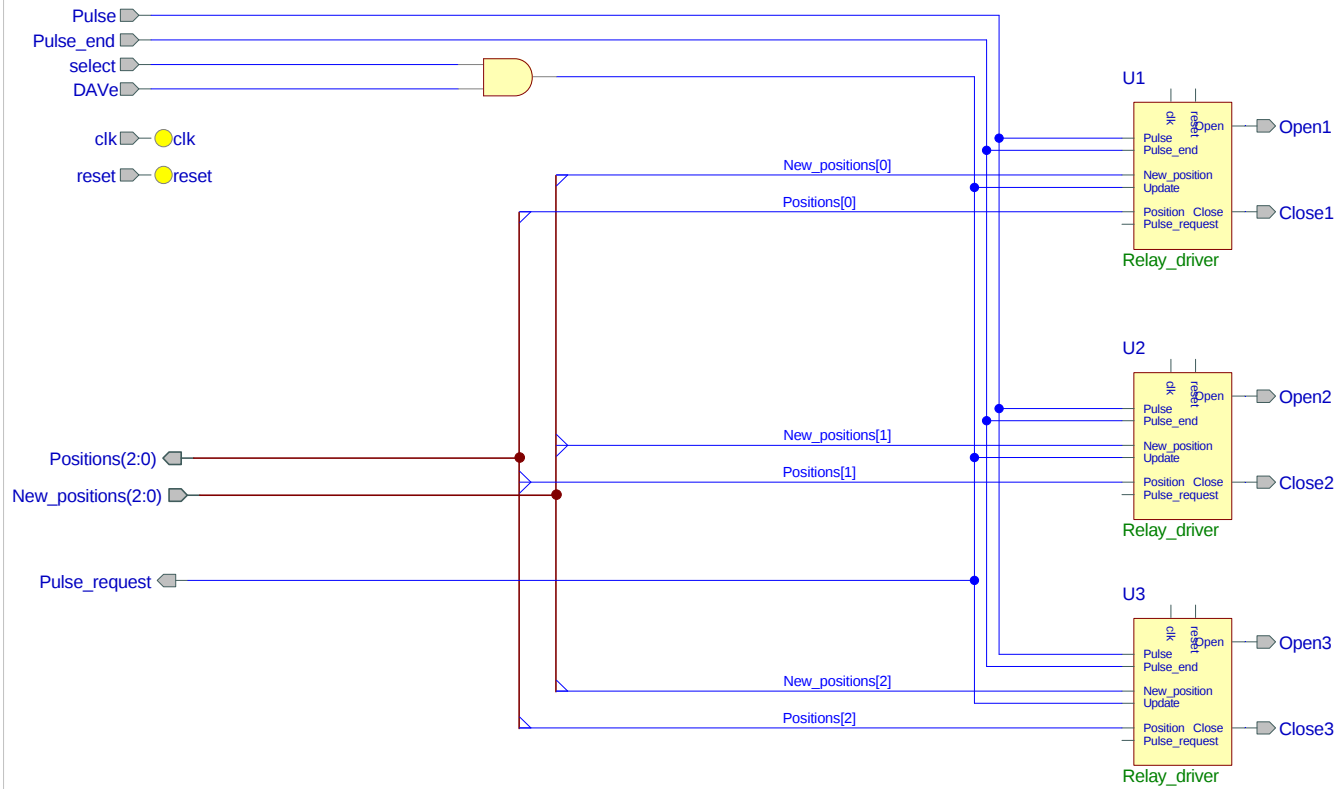

(C)ALDEC. Inc 2230 Corporate Circle Henderson, NV 89014		 AUTOMATED LOGIC DESIGN COMPANY, Inc.	
Created:	10/30/2001		
Title:	Relay_control		