




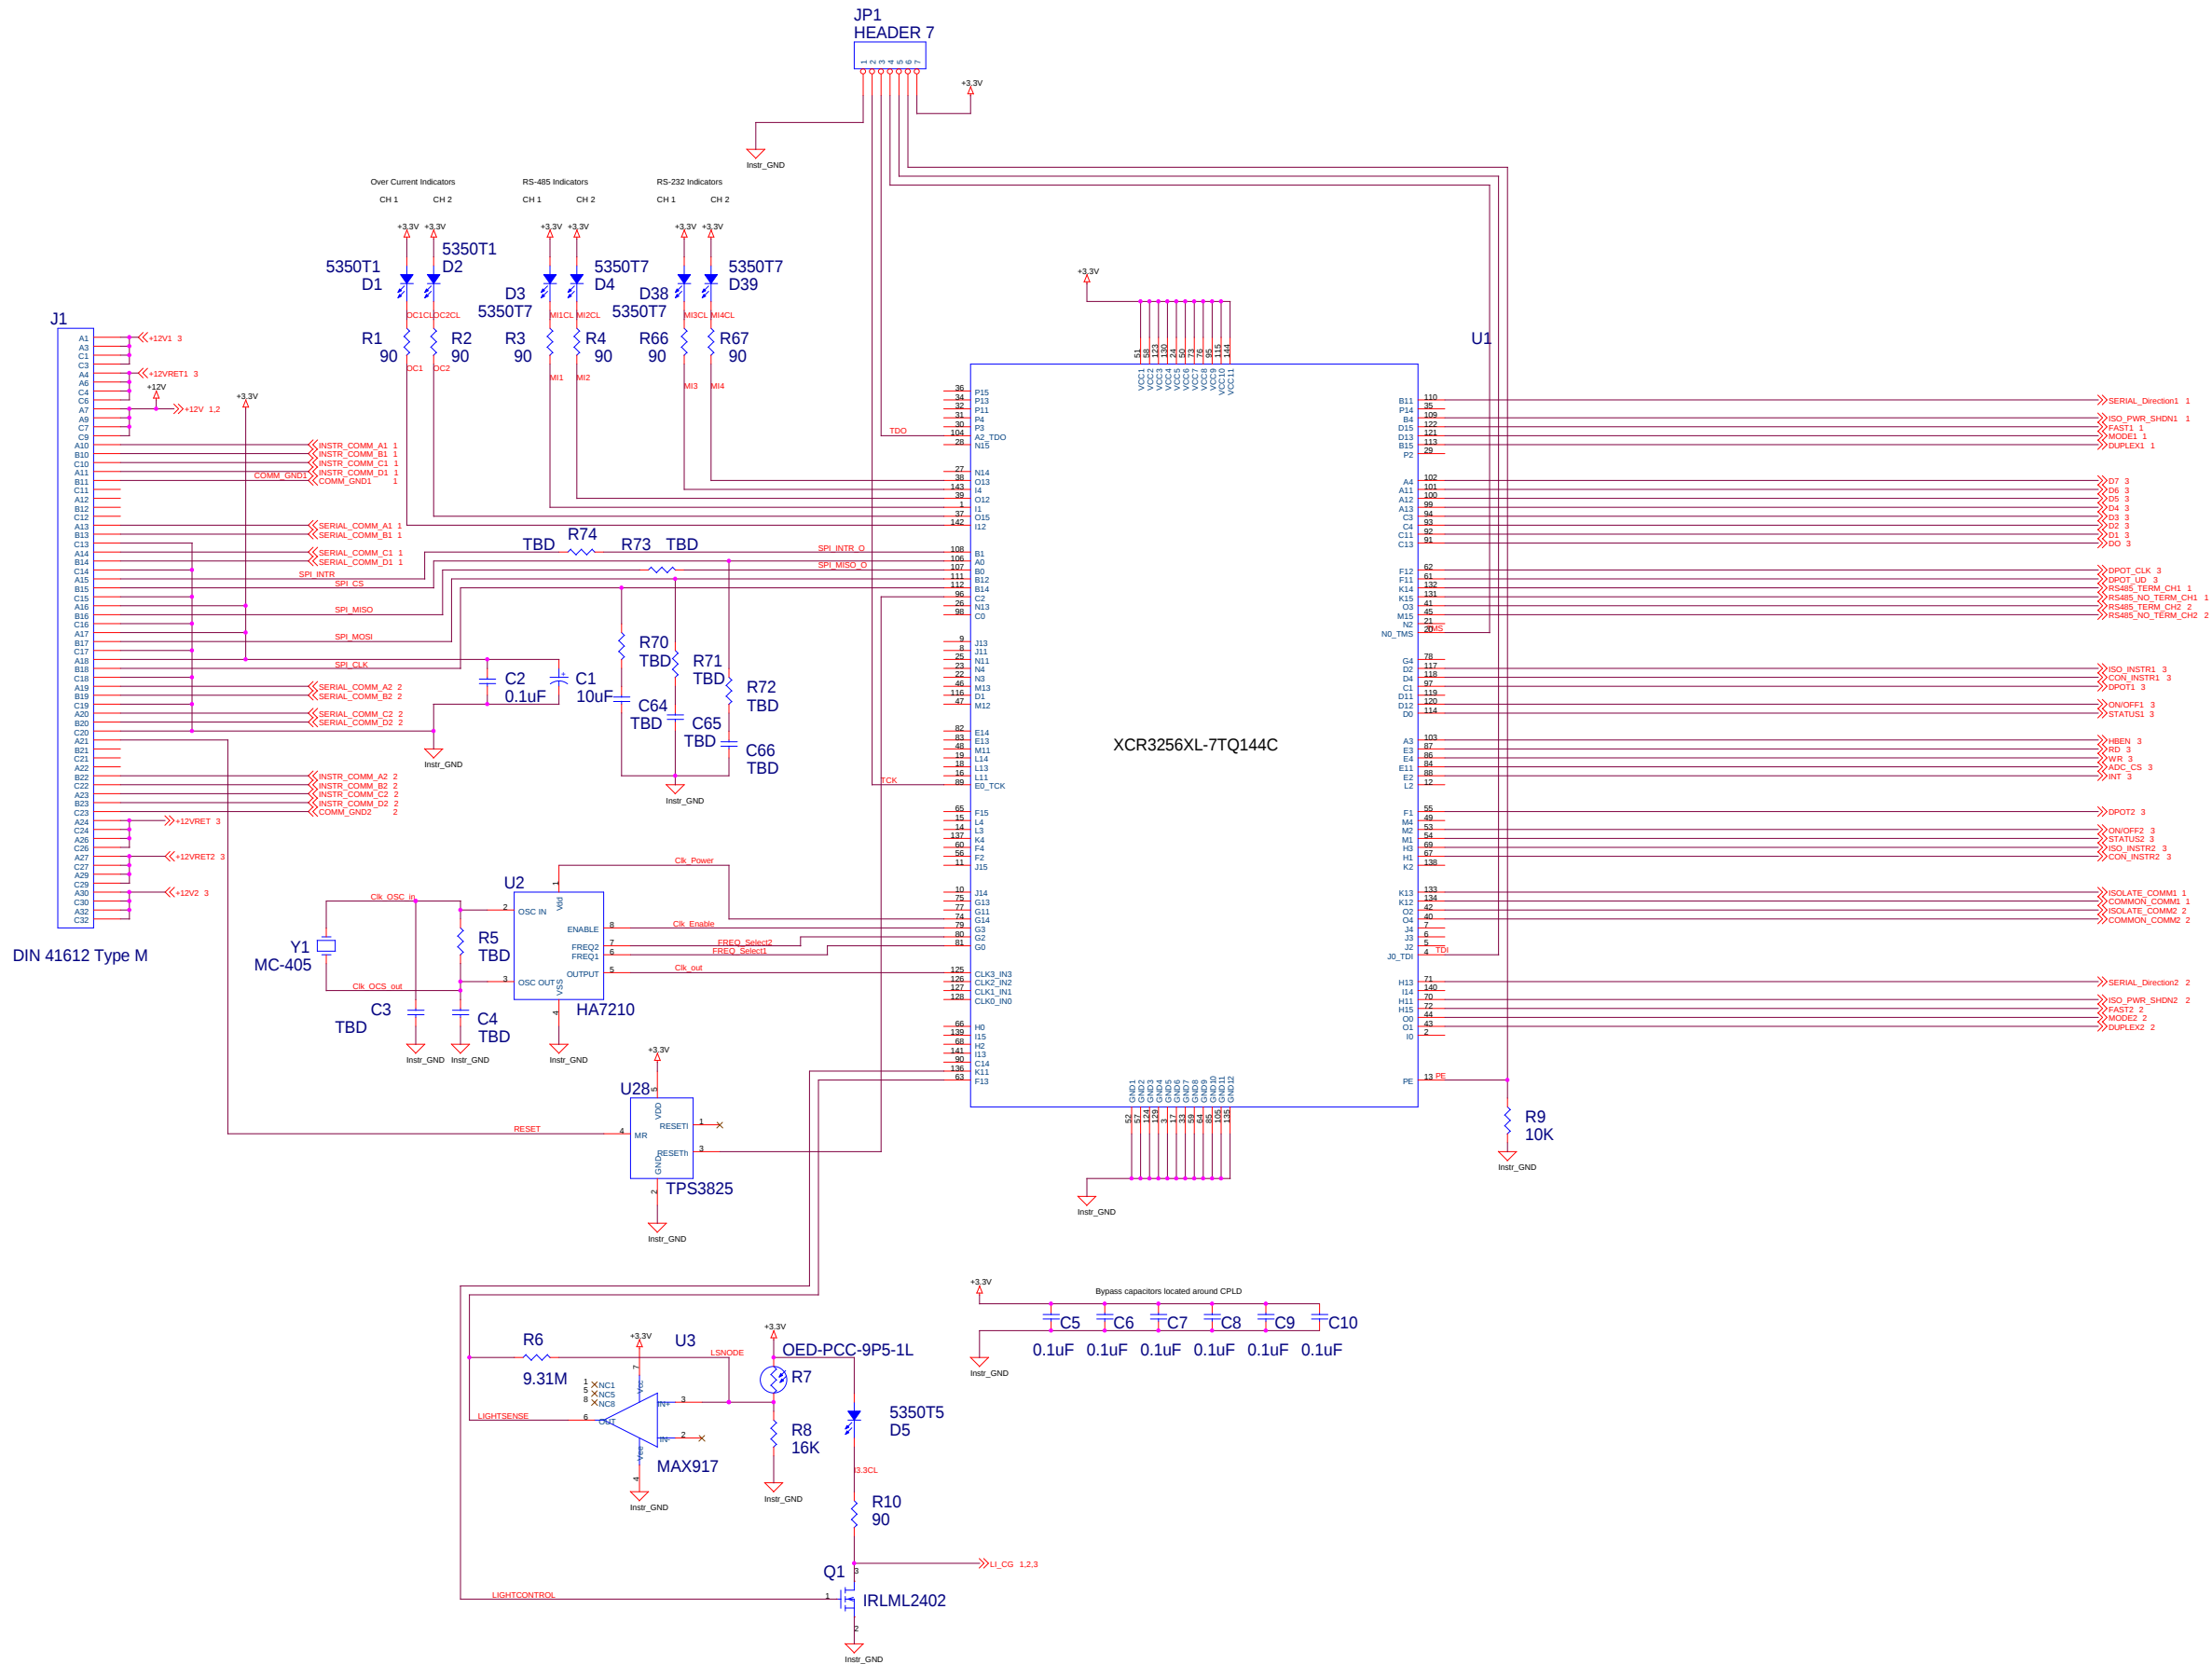

MONTEREY BAY AQUARIUM RESEARCH INSTITUTE
7700 SANDHOLDT ROAD
MOSS LANDING, CA 95039
(831) 775-1700 www.mbari.org

Title: NMC - Dual Port Adapter Number: 101312
Size: D Engineer: Scott Jensen Layout: CES Filename: 101312 REV 2 Rev: 2.0
Date: Tuesday, December 04, 2001 Sheet: 1 of 5

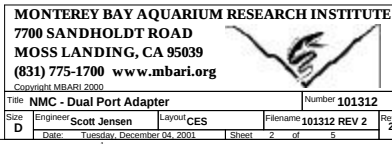

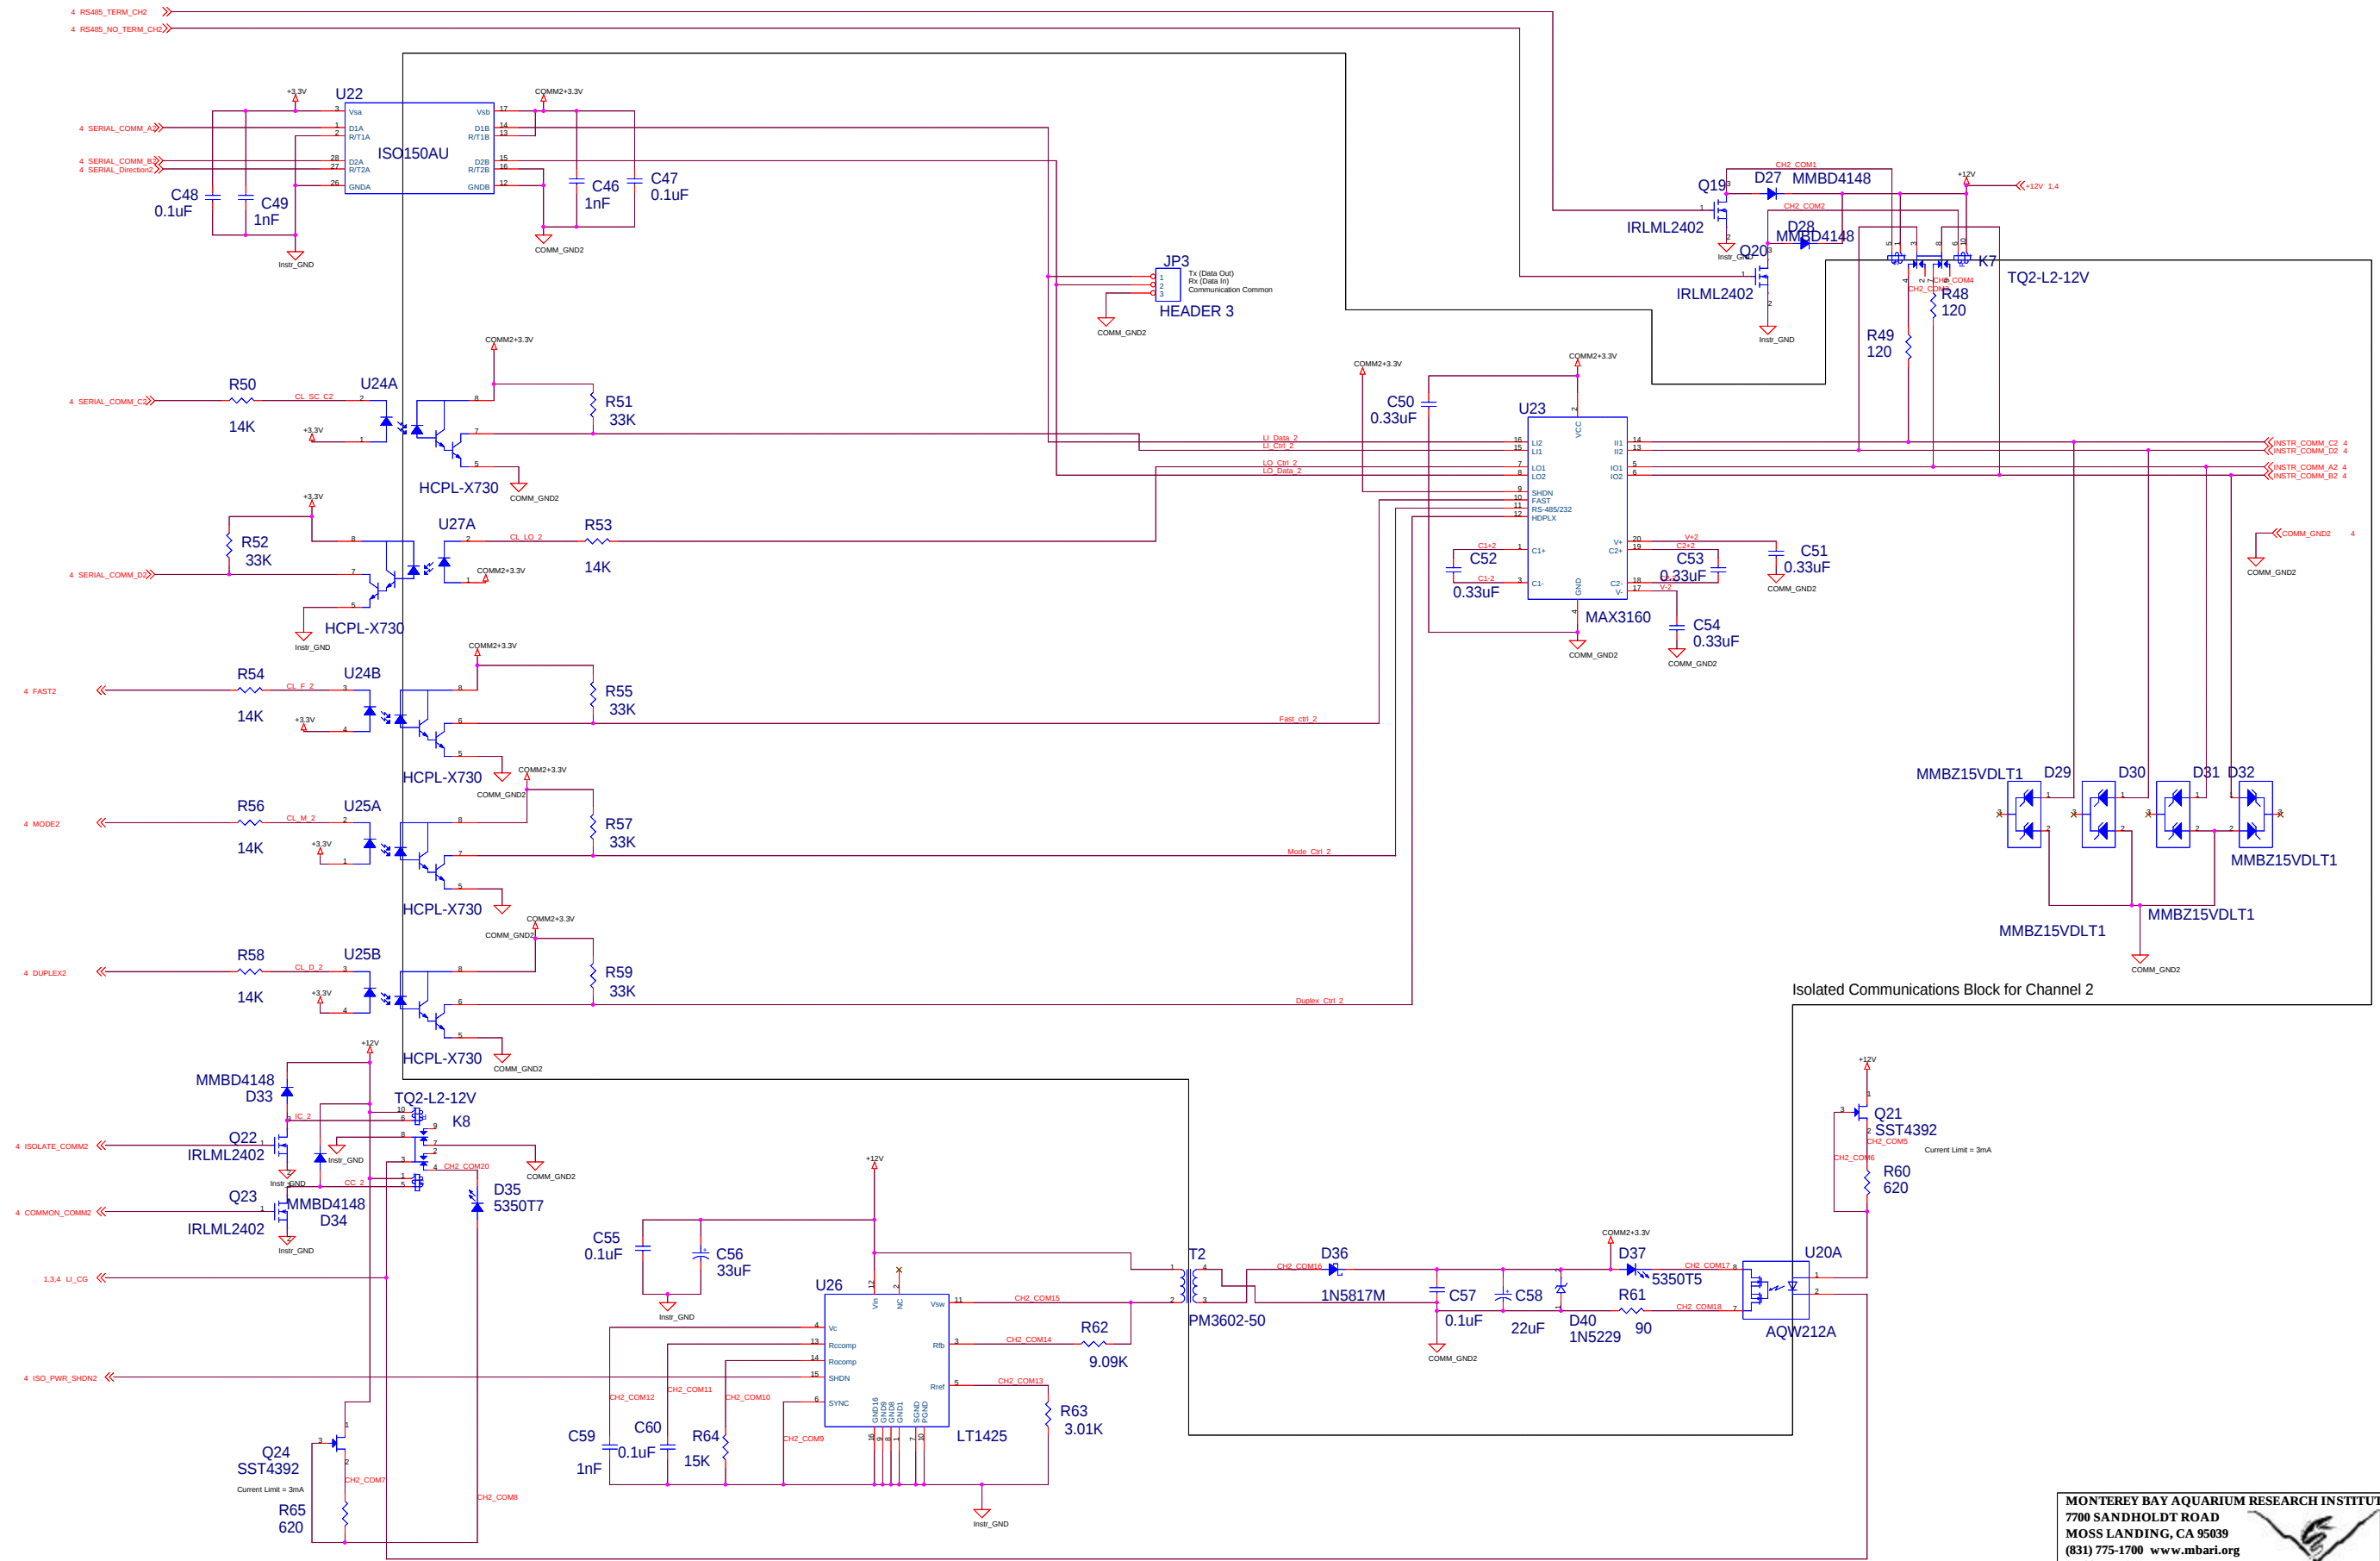

HSP1

HSP2

SP900S-54

SP900S-54

These pads are used to electrically isolate the mounting tab of Q2 and Q8 from H5L.

HS1

578622

FAST5

Nut

FAST6

Nut

FAST7

Screw

FAST8

Screw

Hardware used to assemble heatsink components.

FAST15

Washer

FAST16

Washer

FAST13

Washer

FAST14

Washer

FAST11

Nut

FAST12

Nut

FAST9

Screw

FAST10

Screw

Hardware required to mount J1