




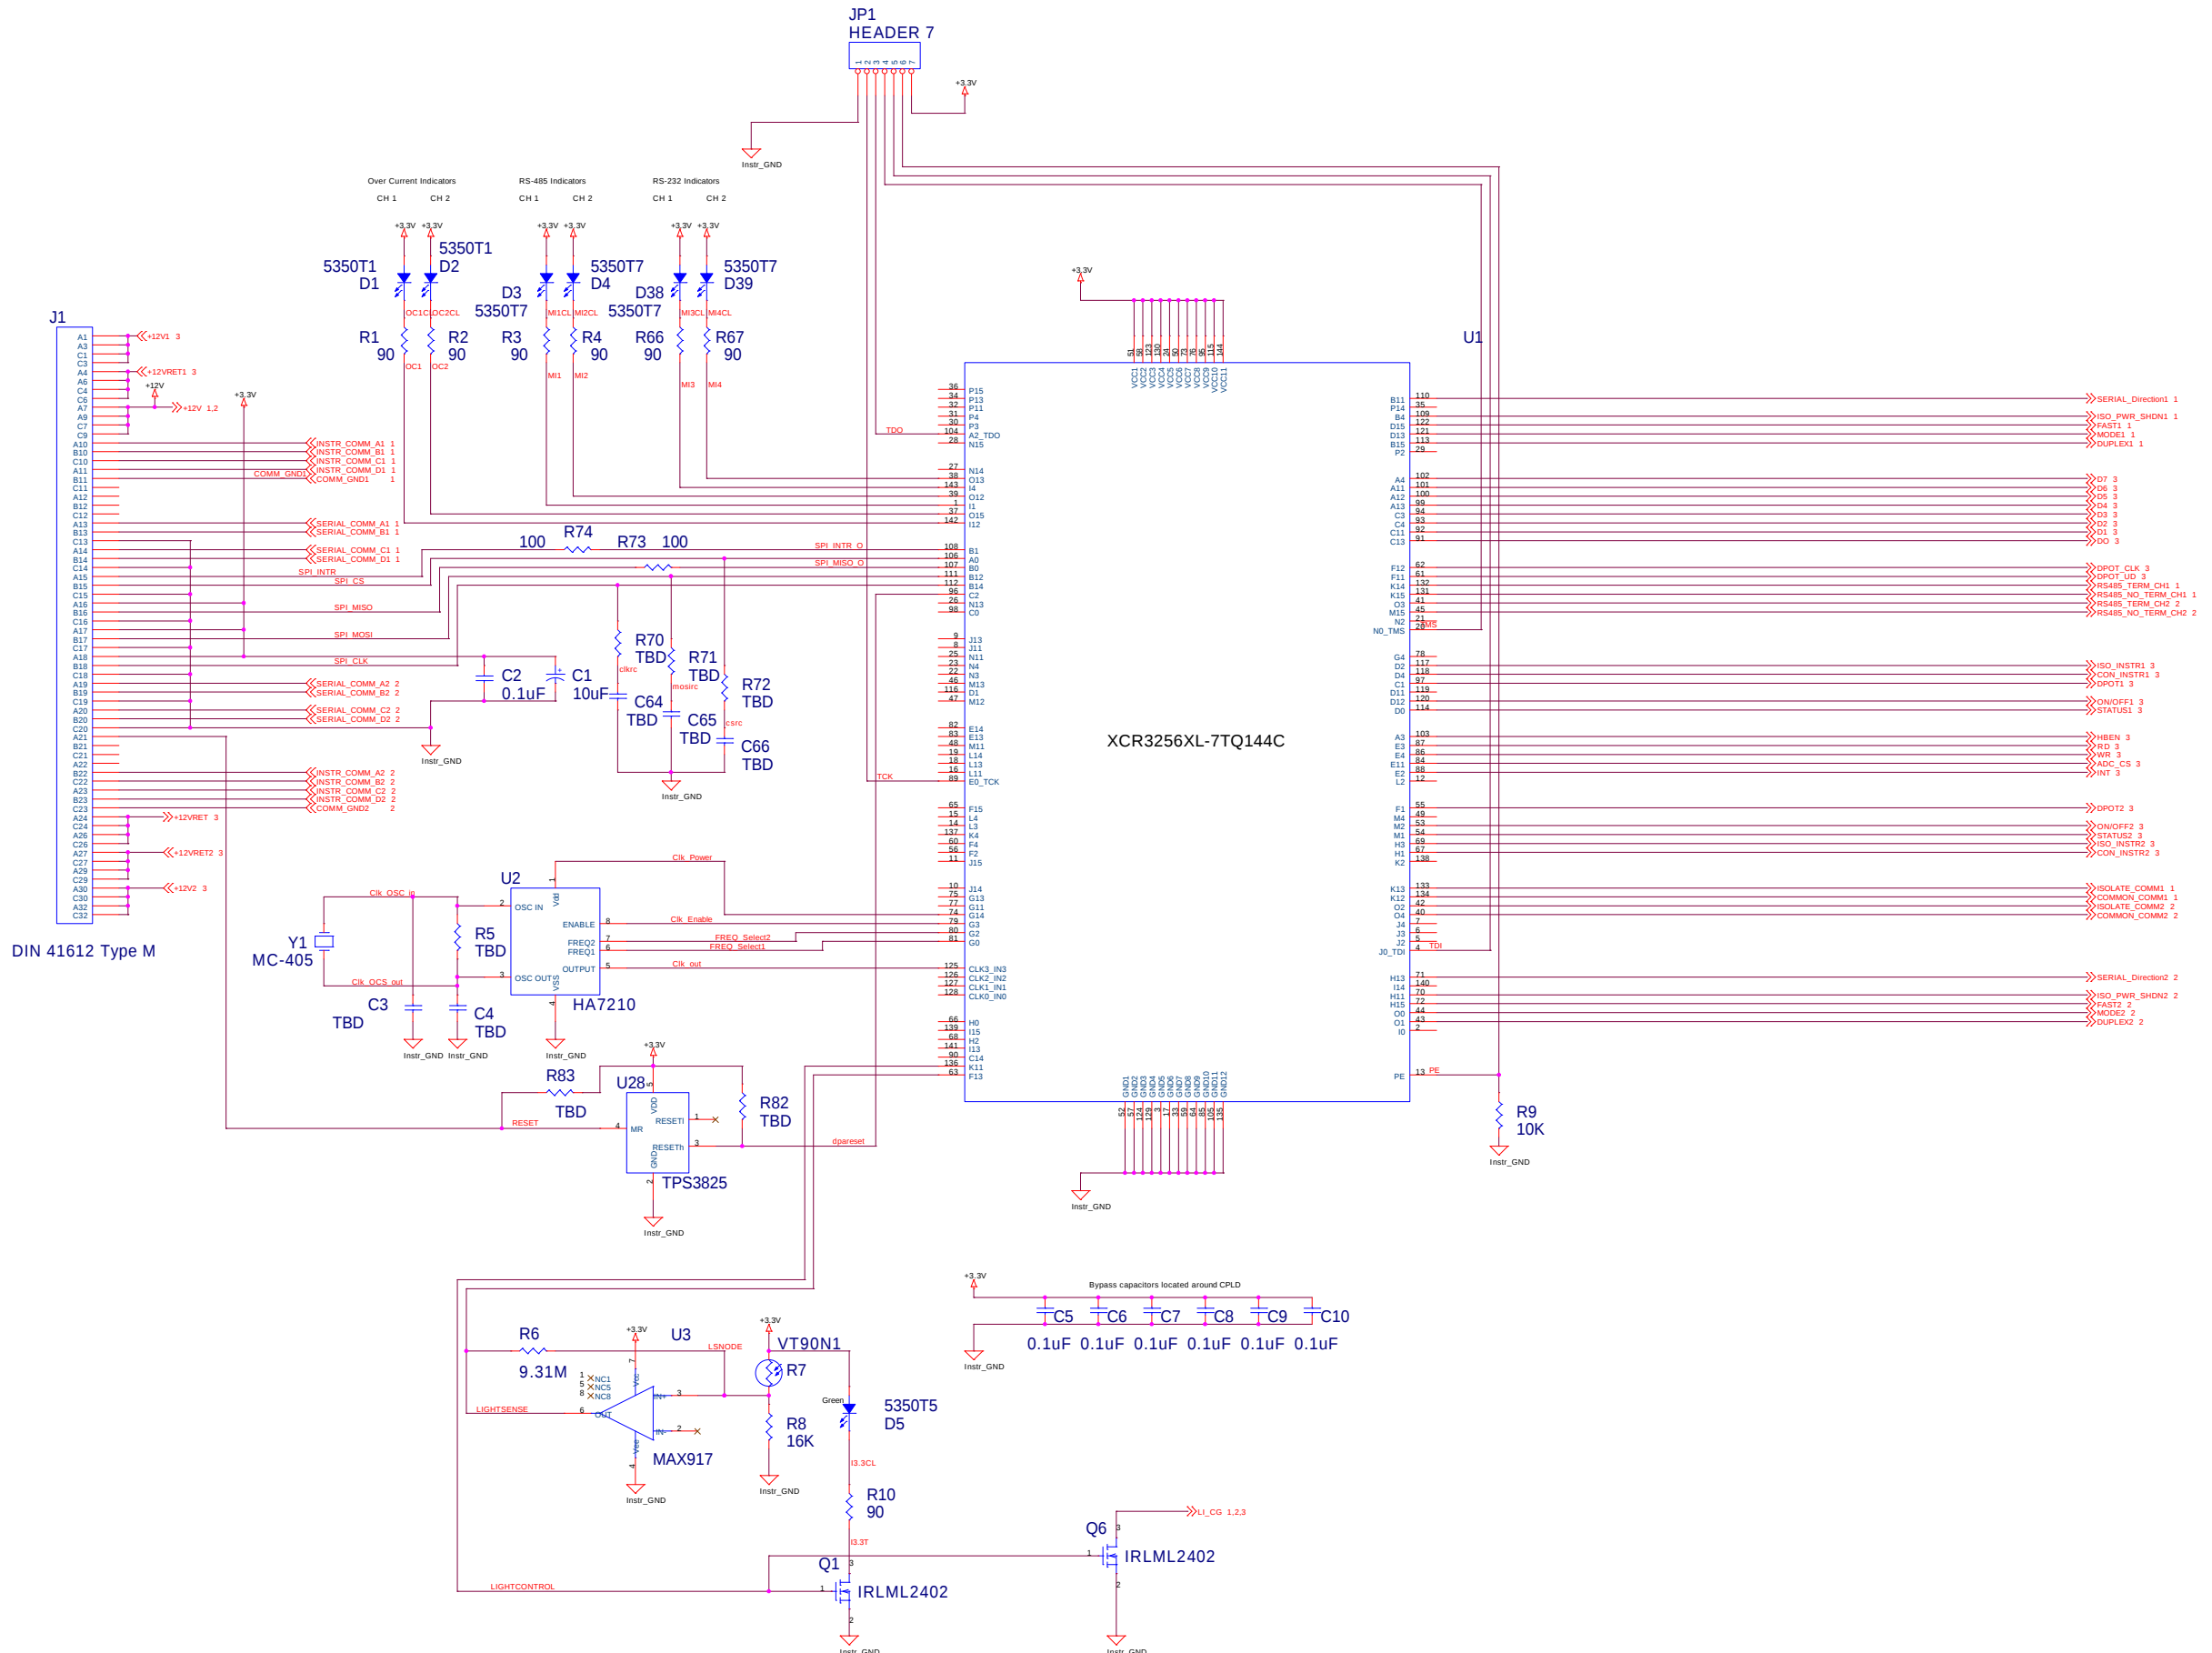


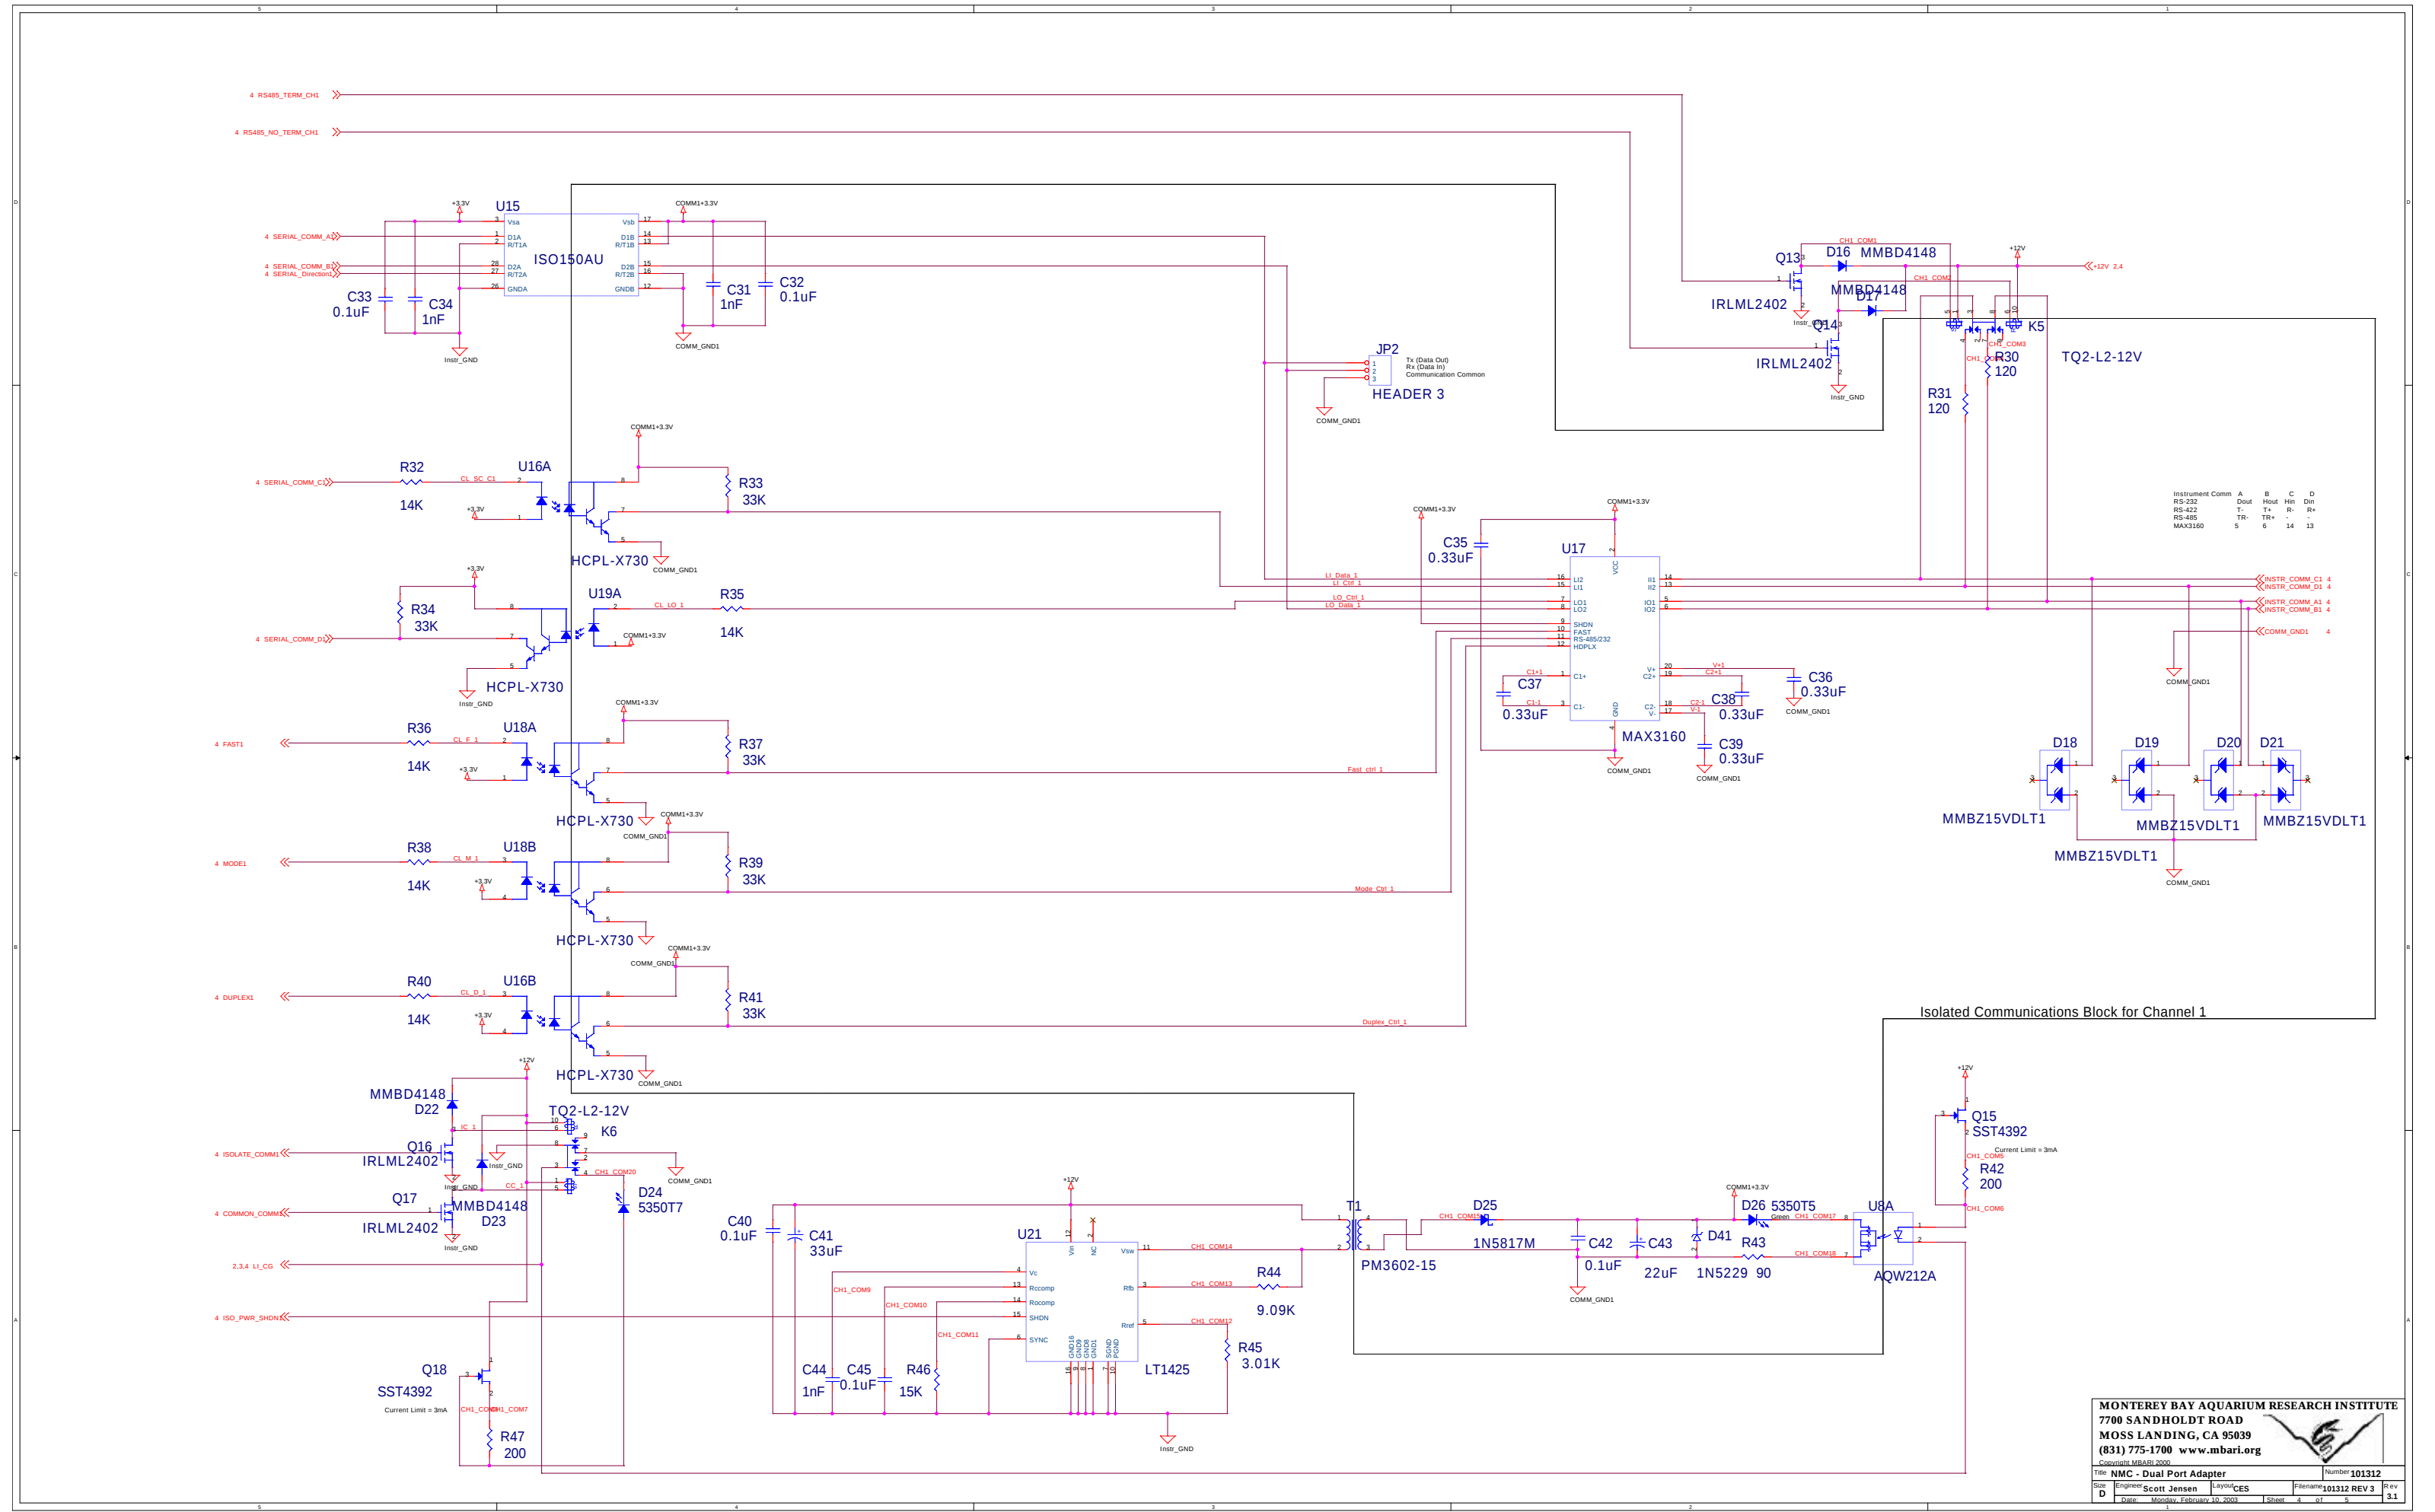



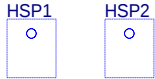


SP900S-54SP900S-54






These pads are used to electrically isolate the mounting tab of Q2 and Q8 from HS1.

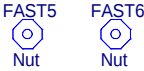

Hardware used to assemble heatsink components

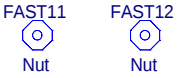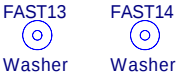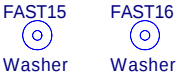

Hardware required to mount J1

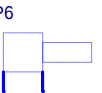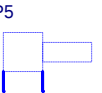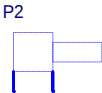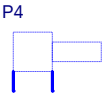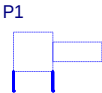

These pins are used in the six large holes in J1

MONTEREY BAY AQUARIUM RESEARCH INSTITUTE
7700 SANDHOLDT ROAD
MOSS LANDING, CA 95039
(831) 775-1700 www.mbari.org



Title: NMC - Dual Port Adapter			Number: 101312	
Size: D	Engineer: Scott Jensen	Layout: CES	Filename: 101312 REV 3	Rev: 3.1
Date: Monday, February 10, 2003		Sheet: 5	of: 5	