





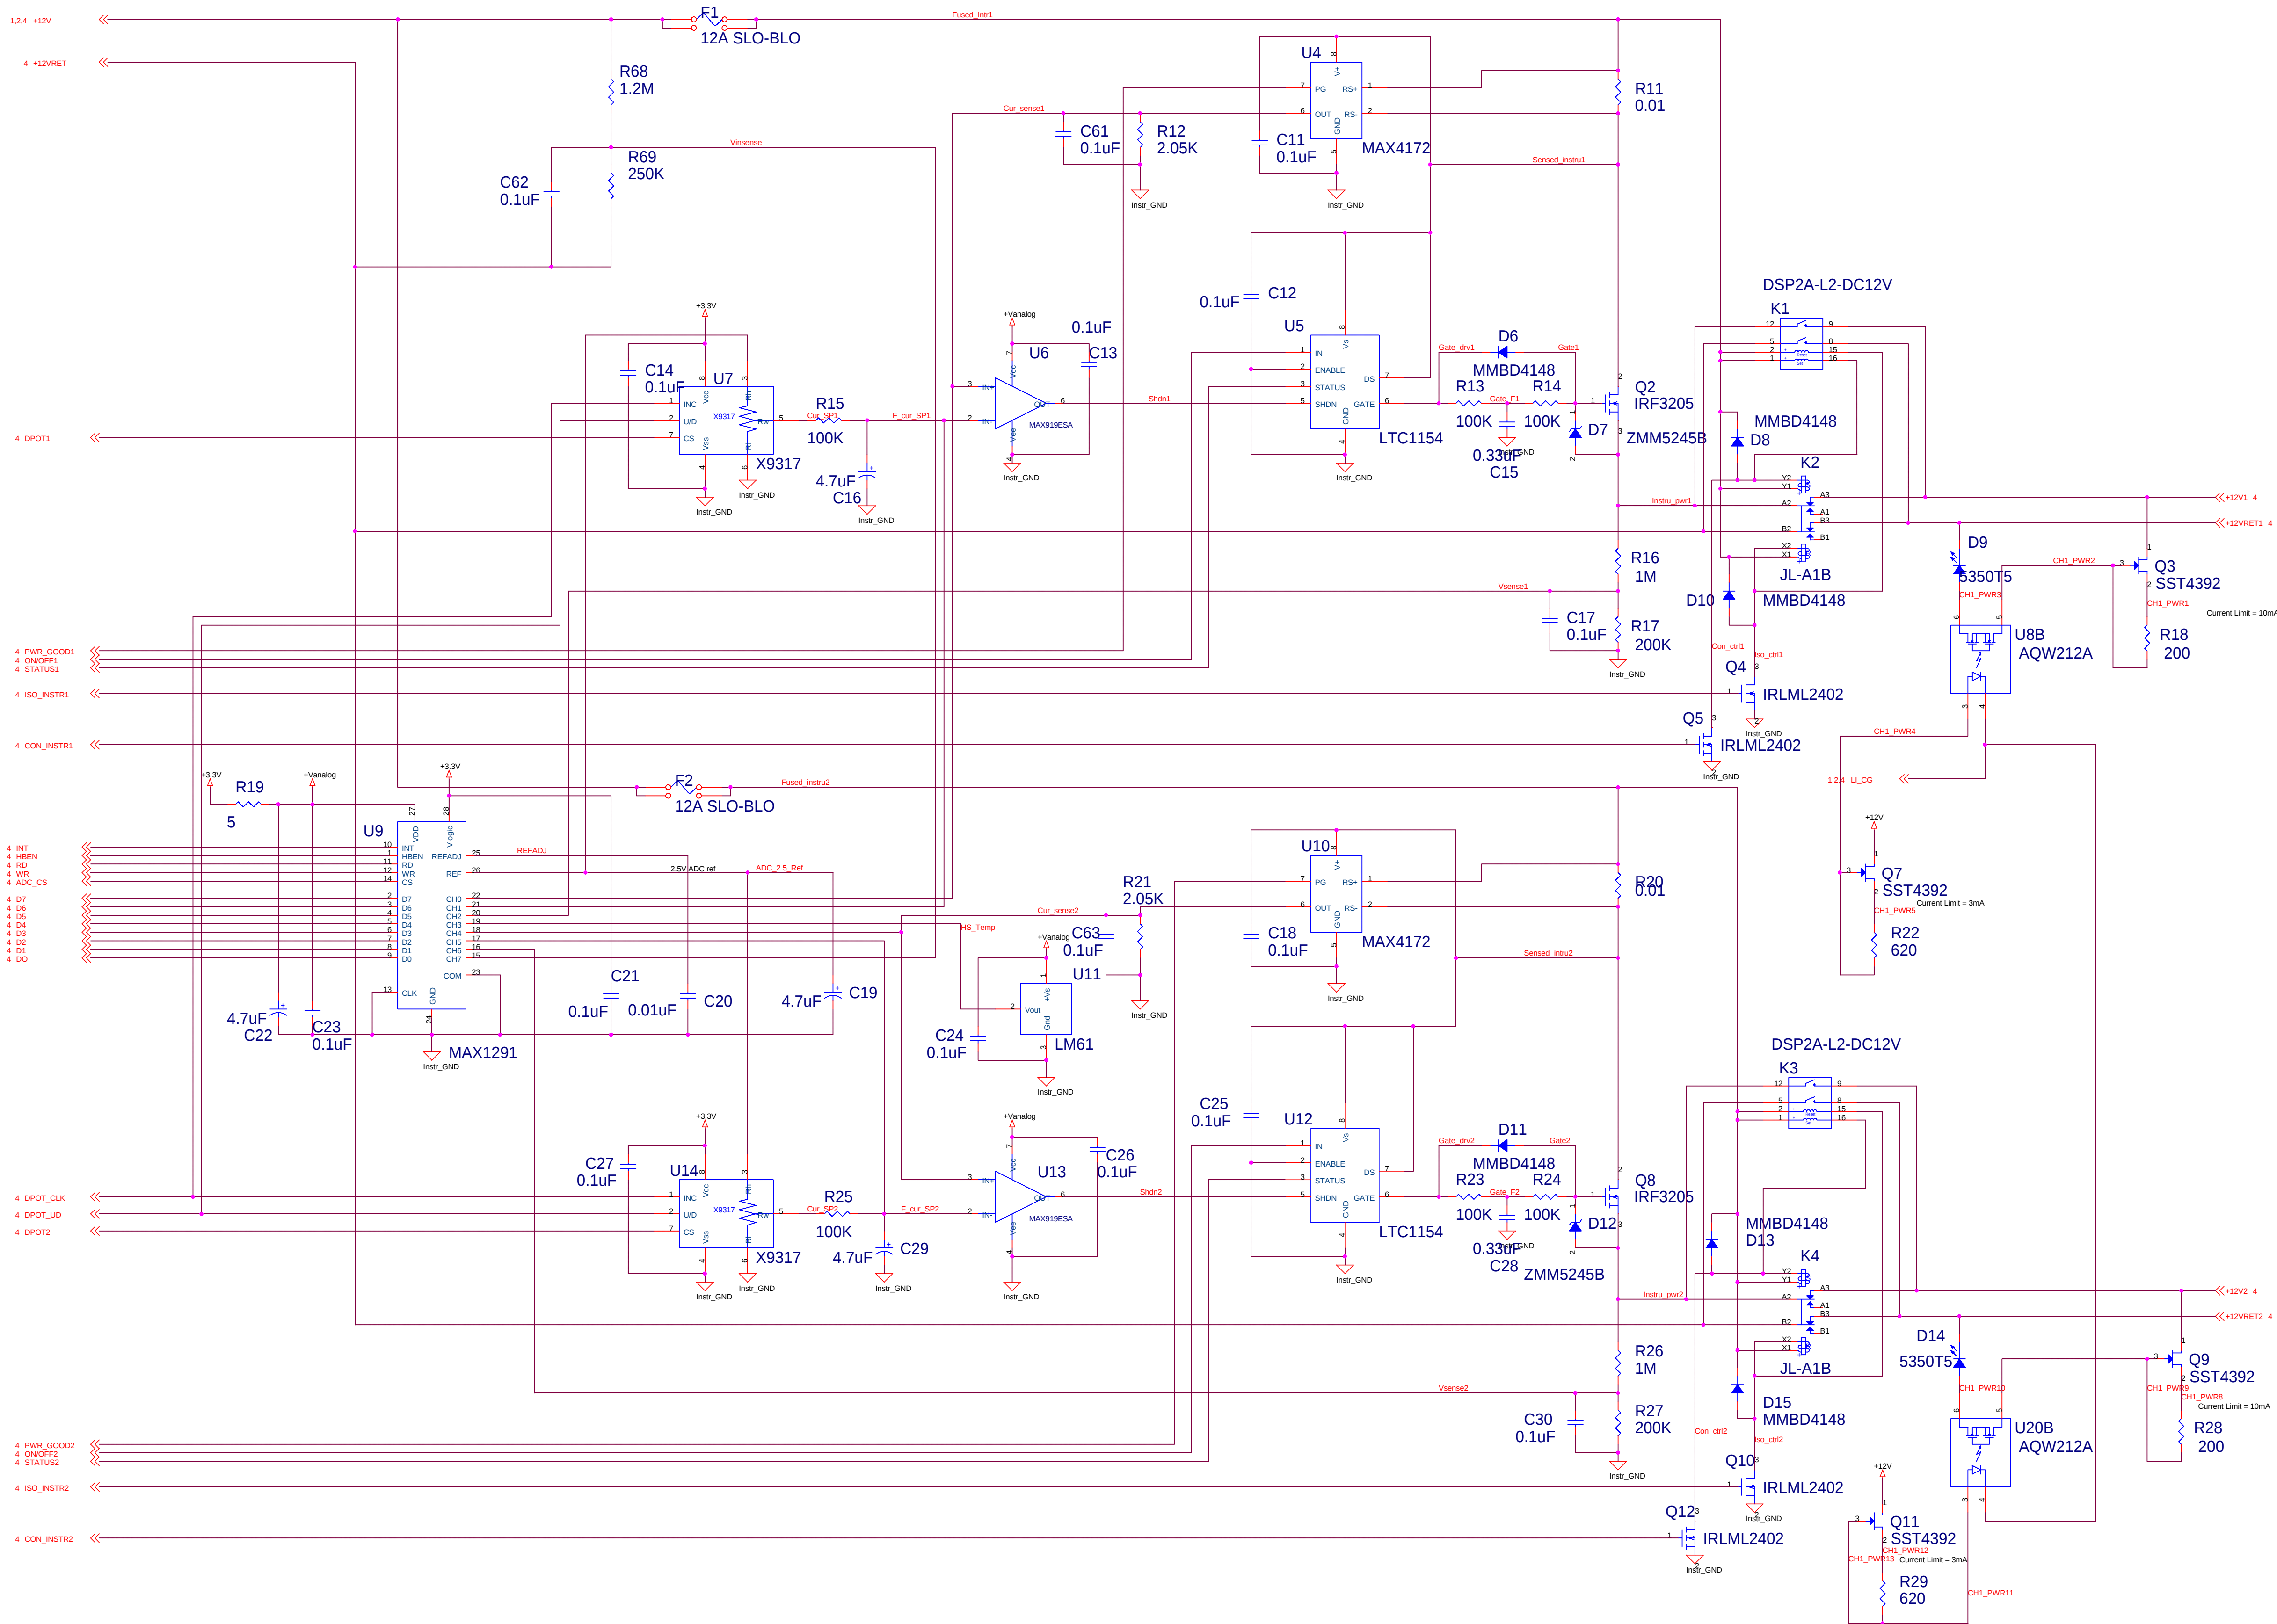

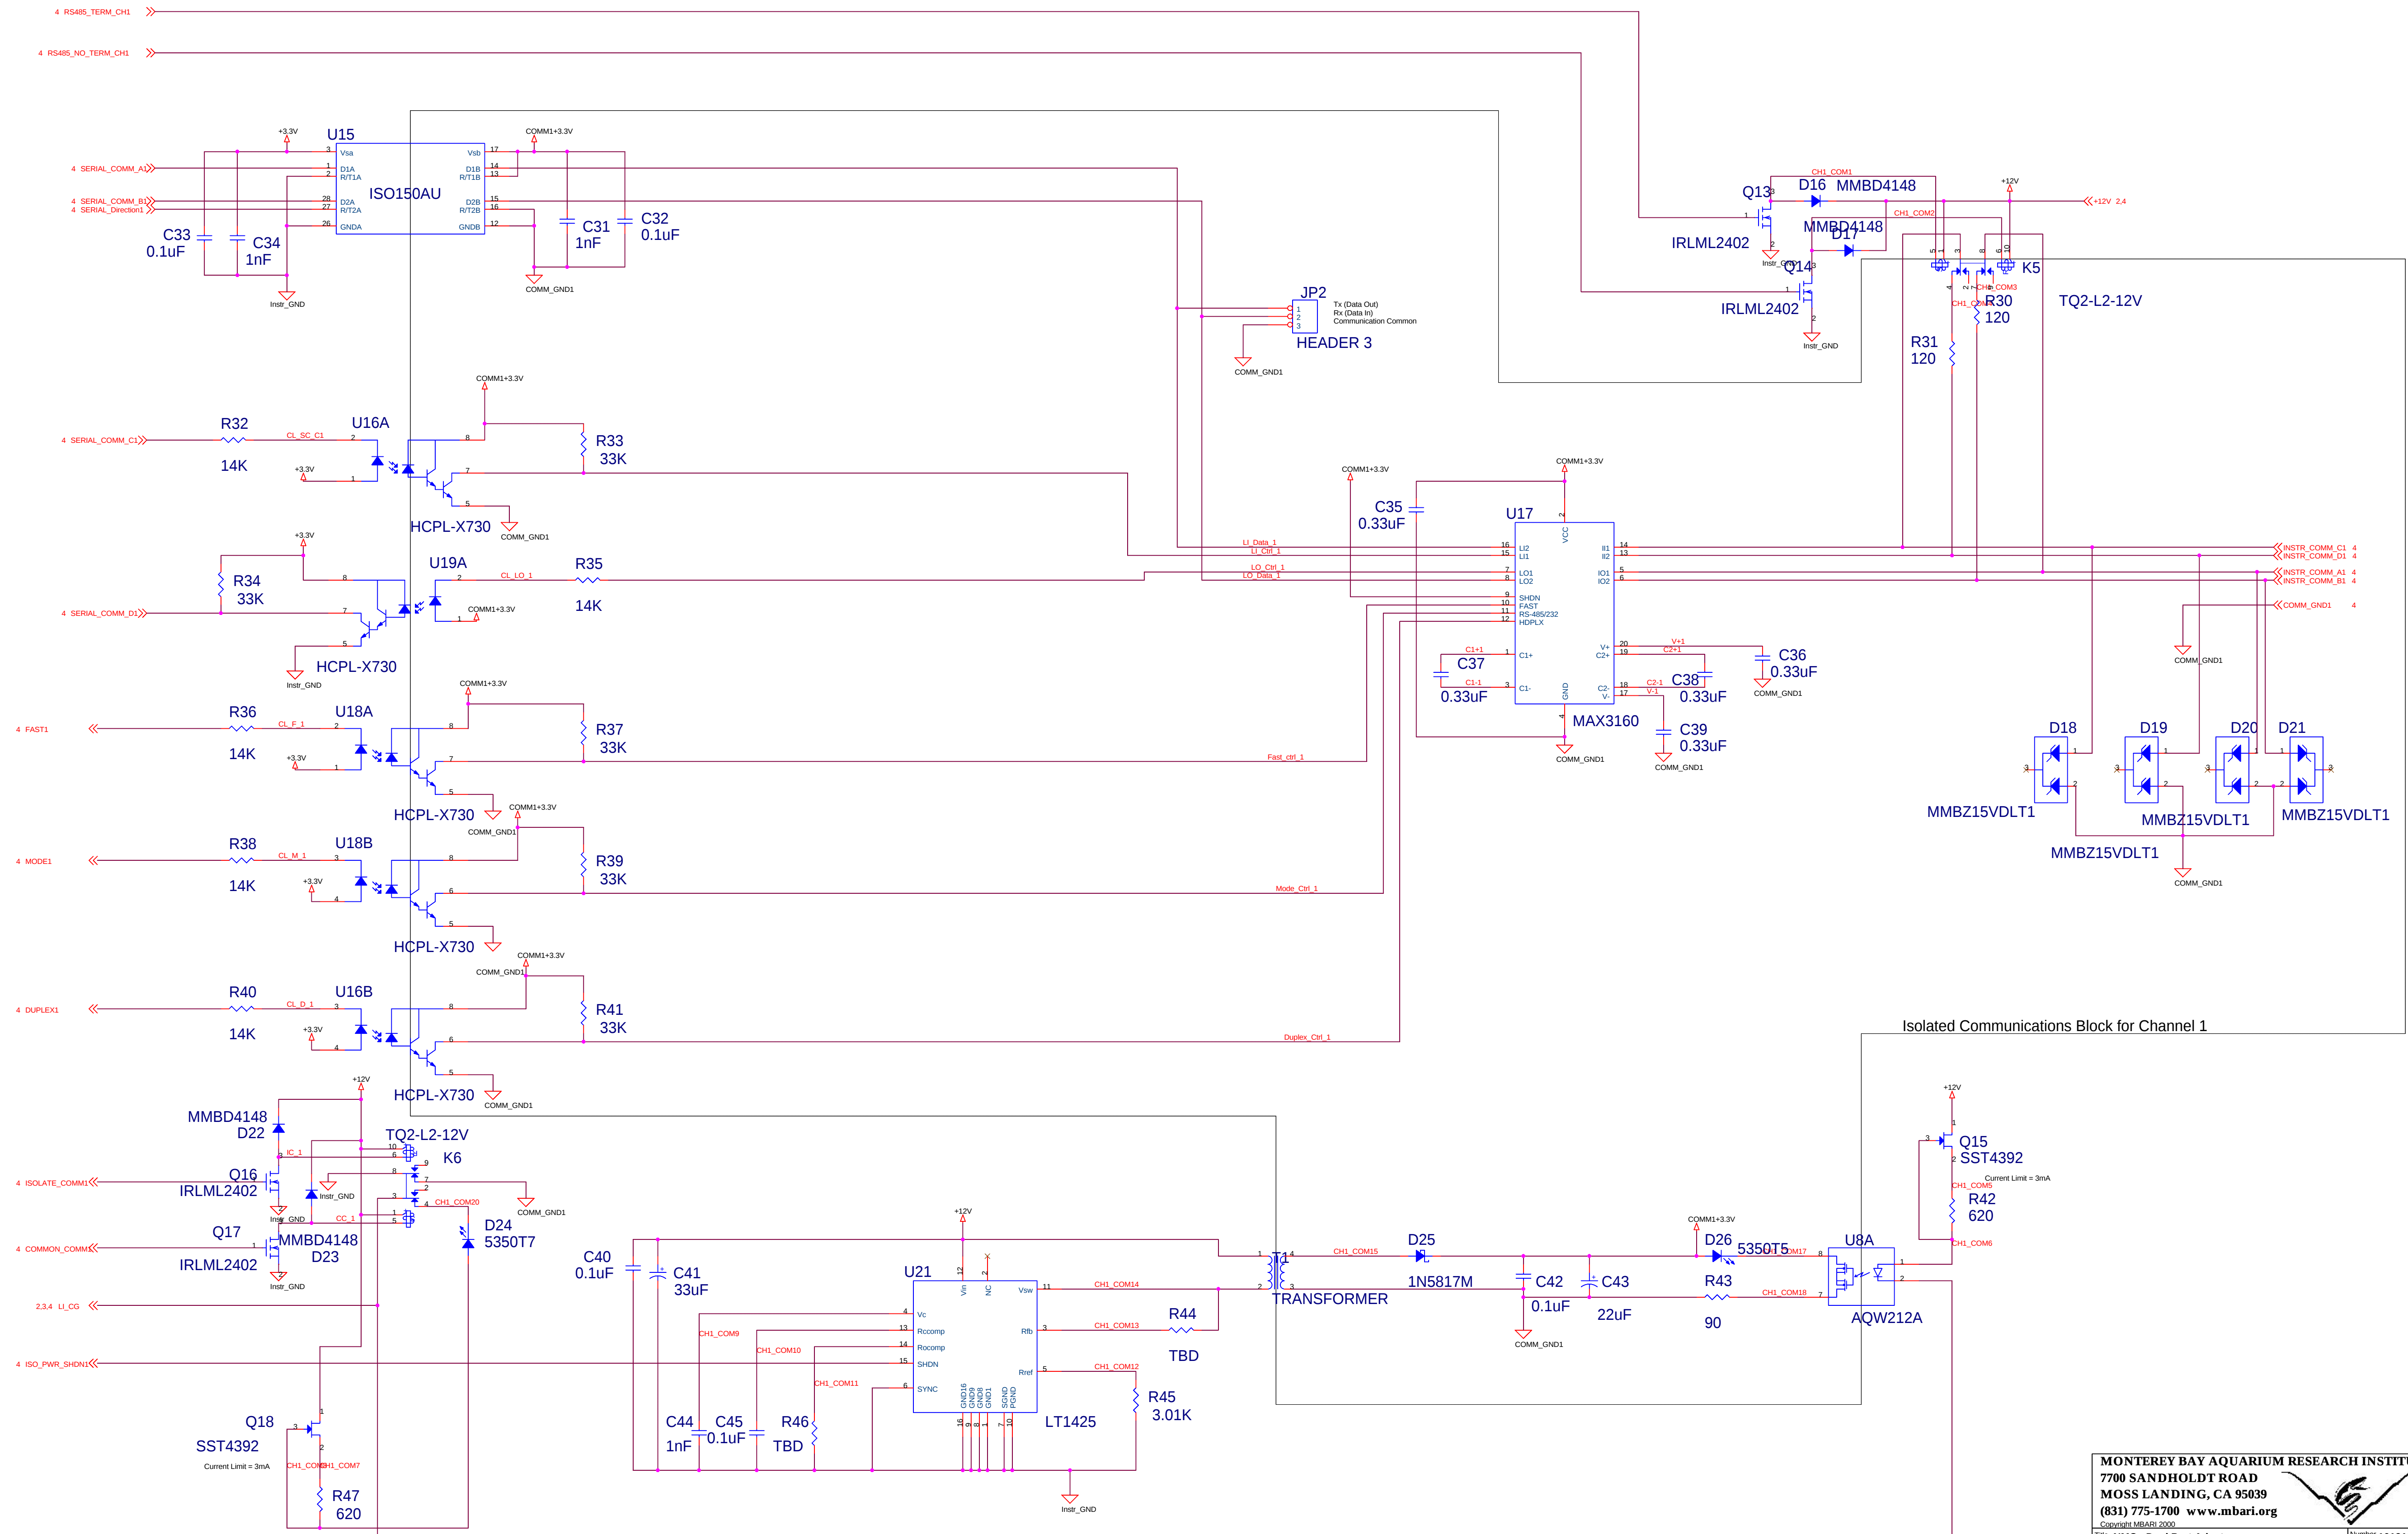

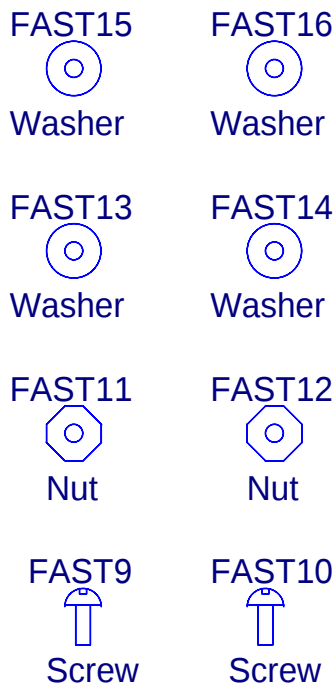

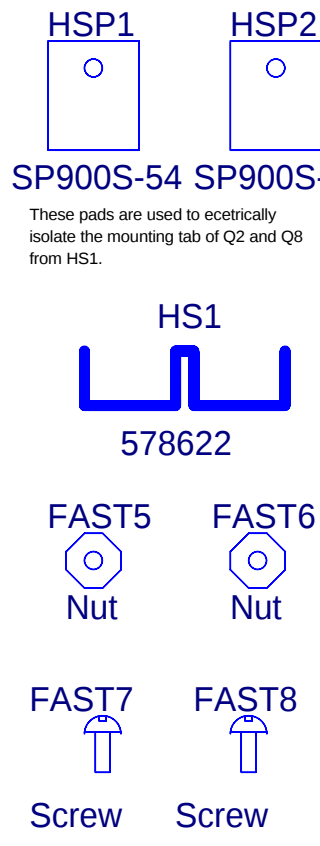

Hardware required to mount J1

Hardware used to assemble heatsink components