


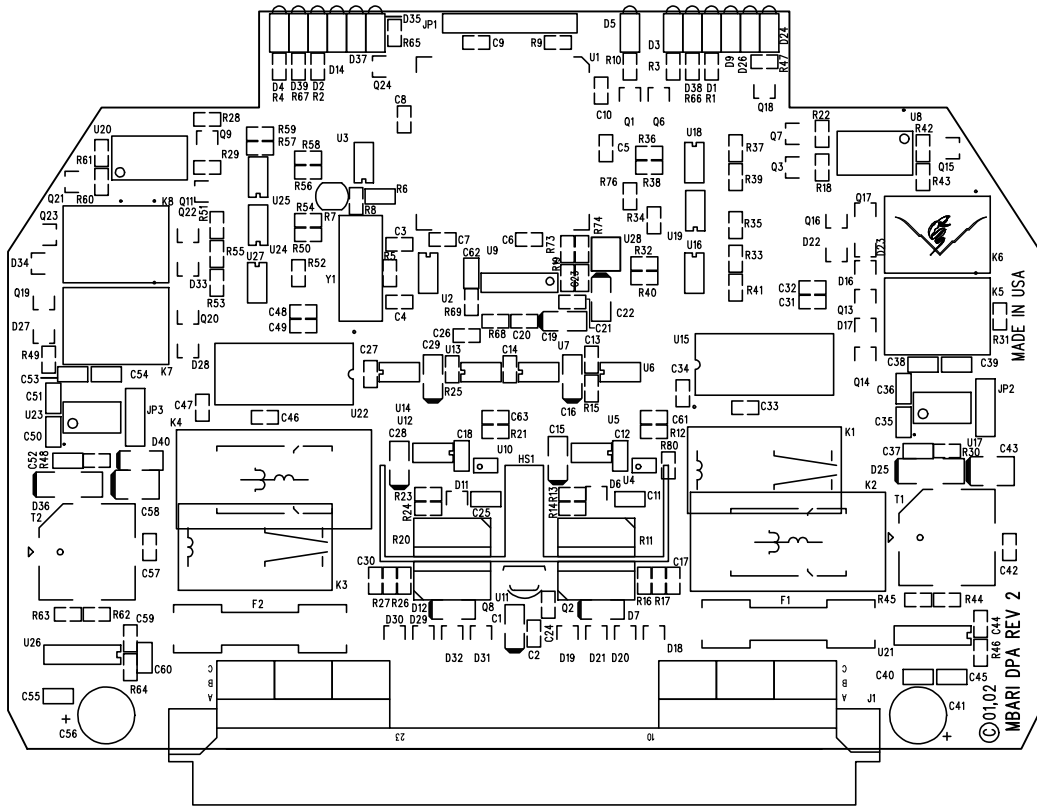


© 01,02
MBARI DPA REV 2

MADE IN USA



COM
+3'3
INSTR ISA
OVER CNRB
535
482
CH1

2A2 +3'3

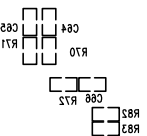


COM
+3'3
INSTR ISA
OVER CNRB
535
482
CH2





D4
D10 D8
D2





D10
D12 D13
D15

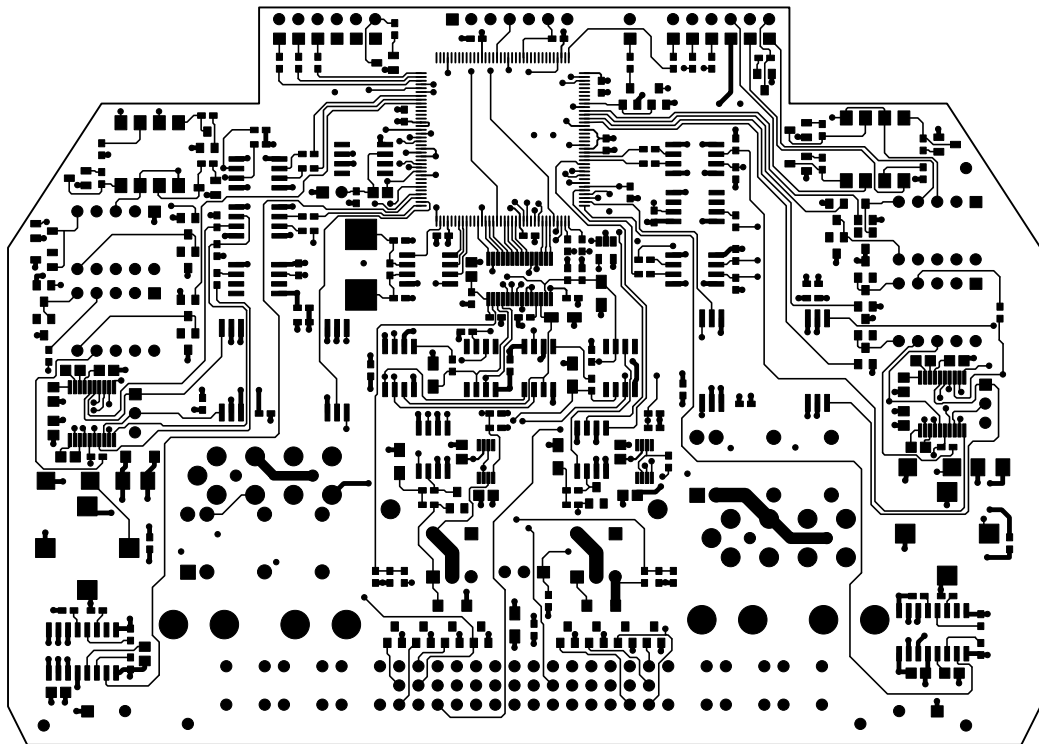


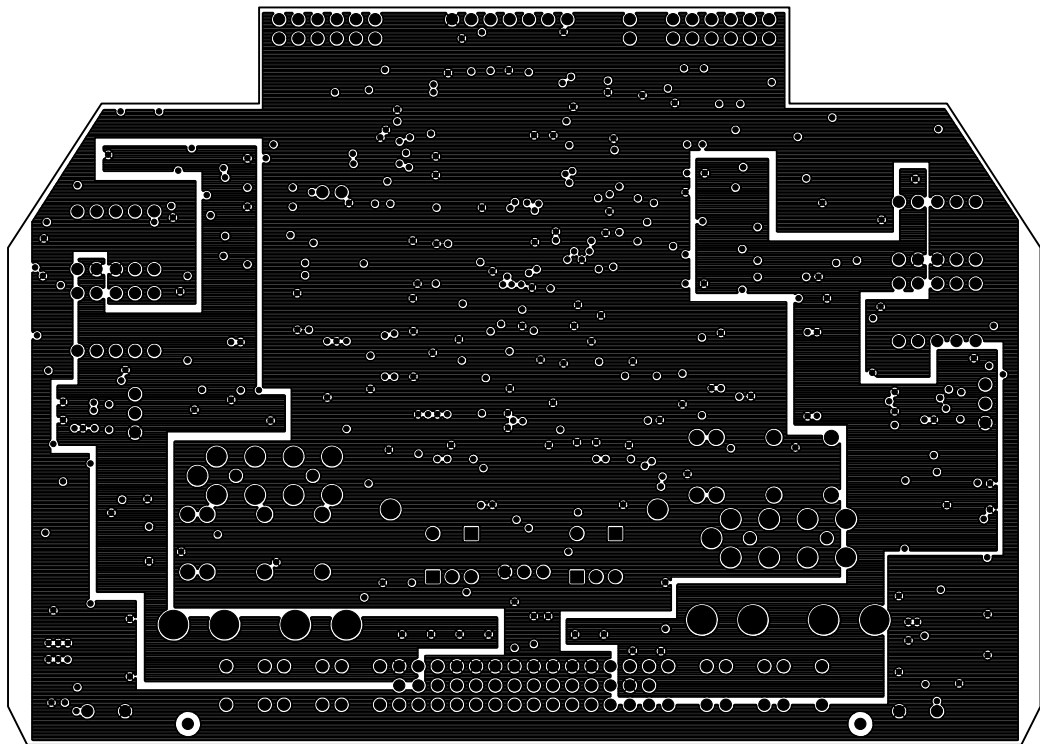


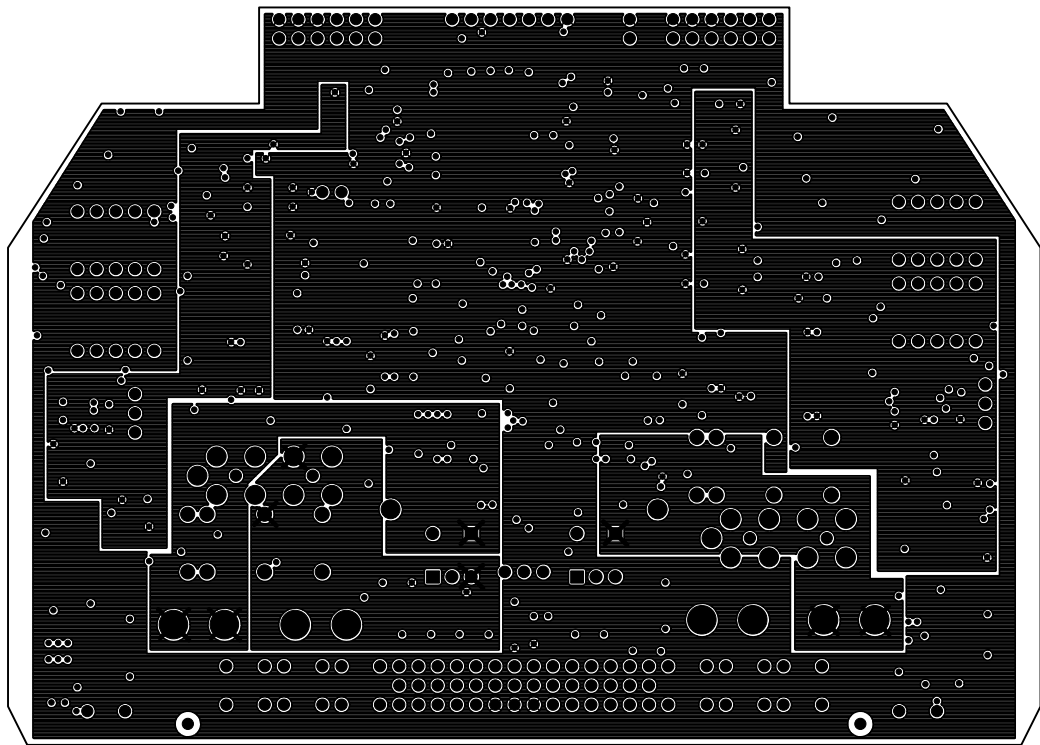


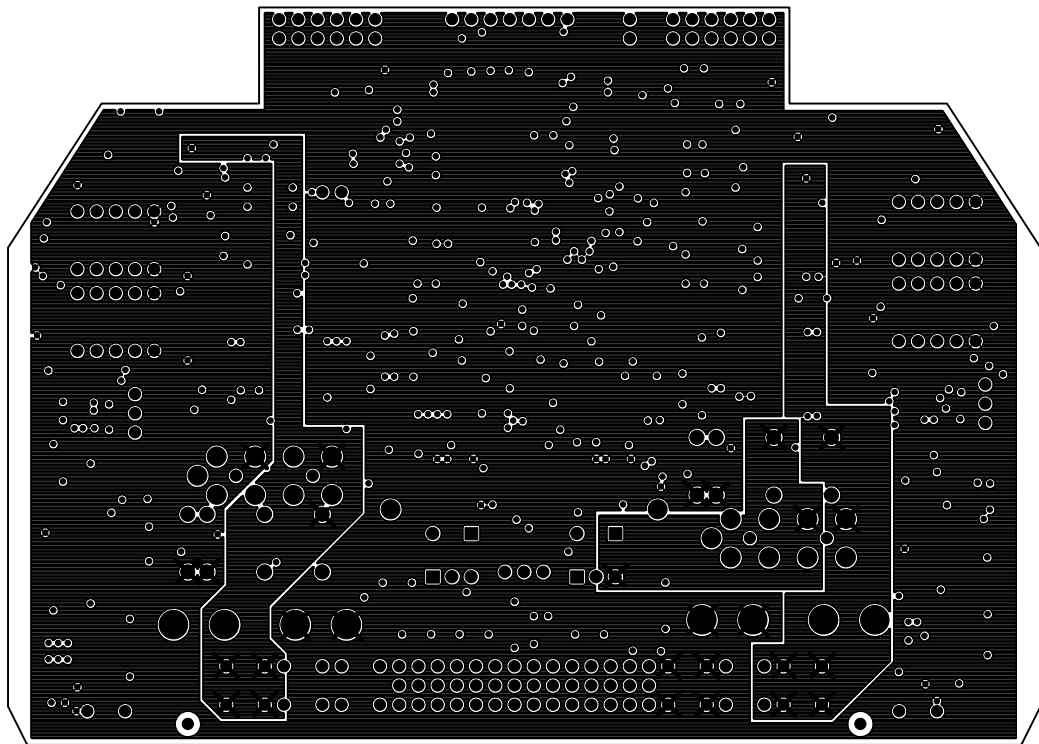


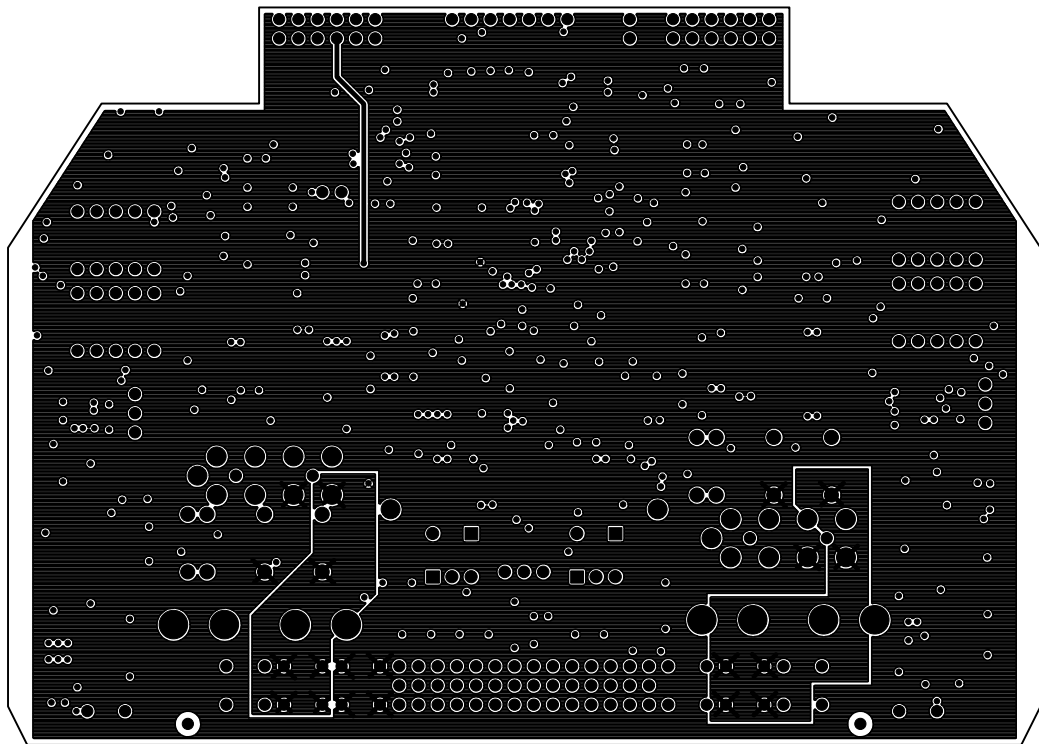


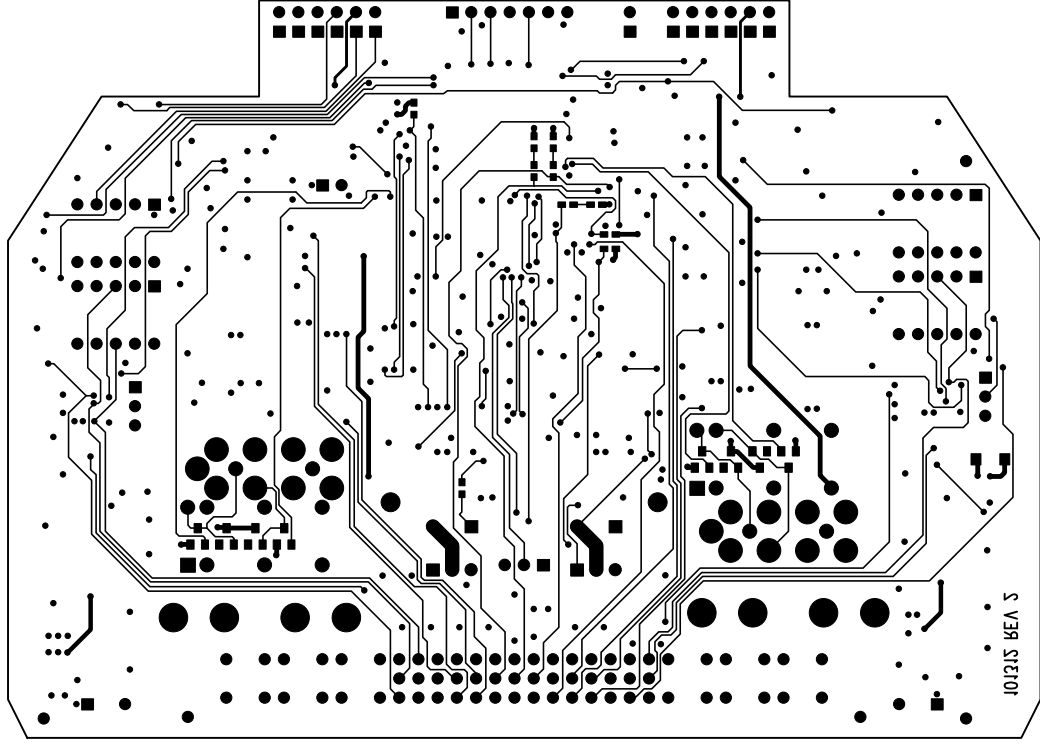


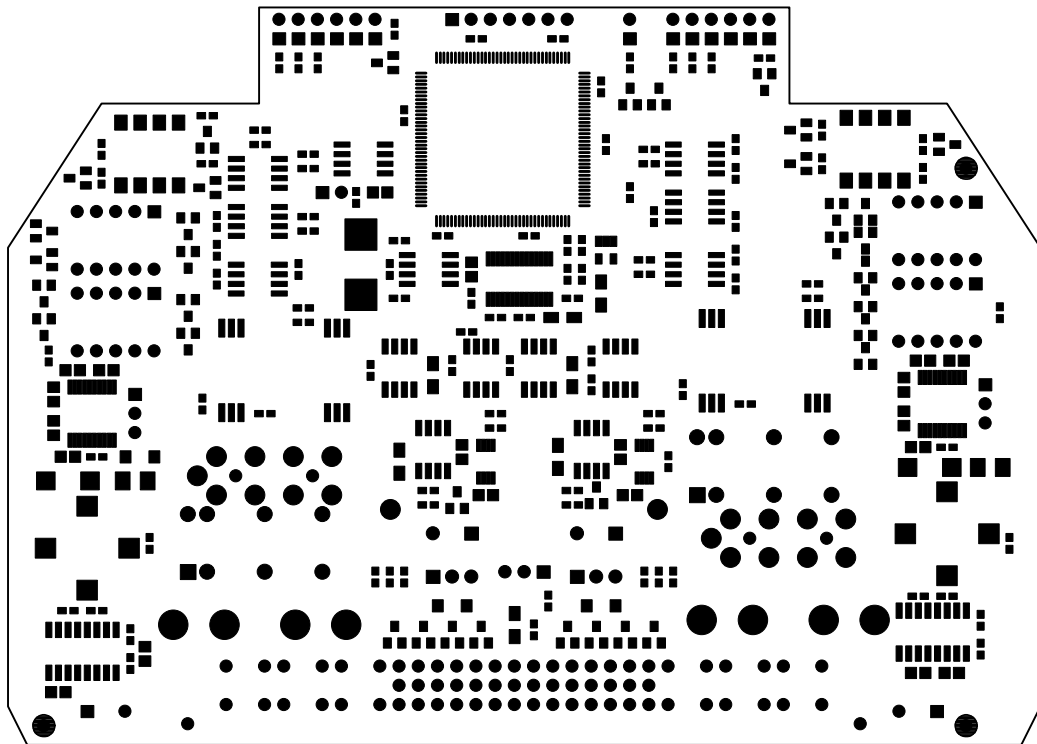

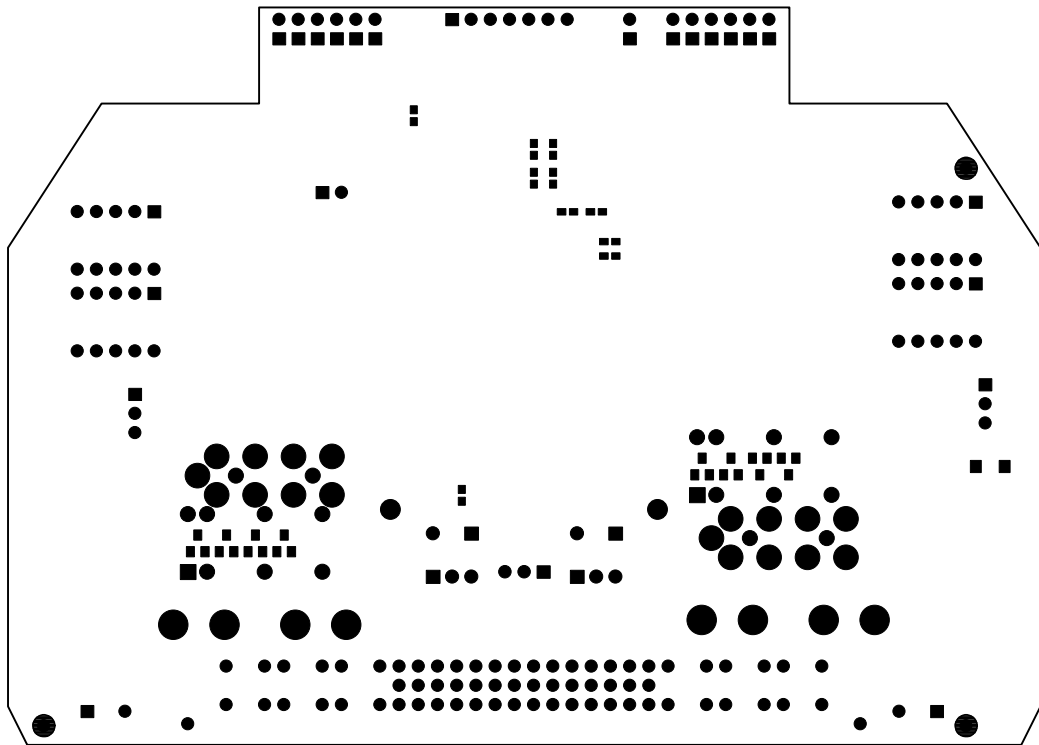

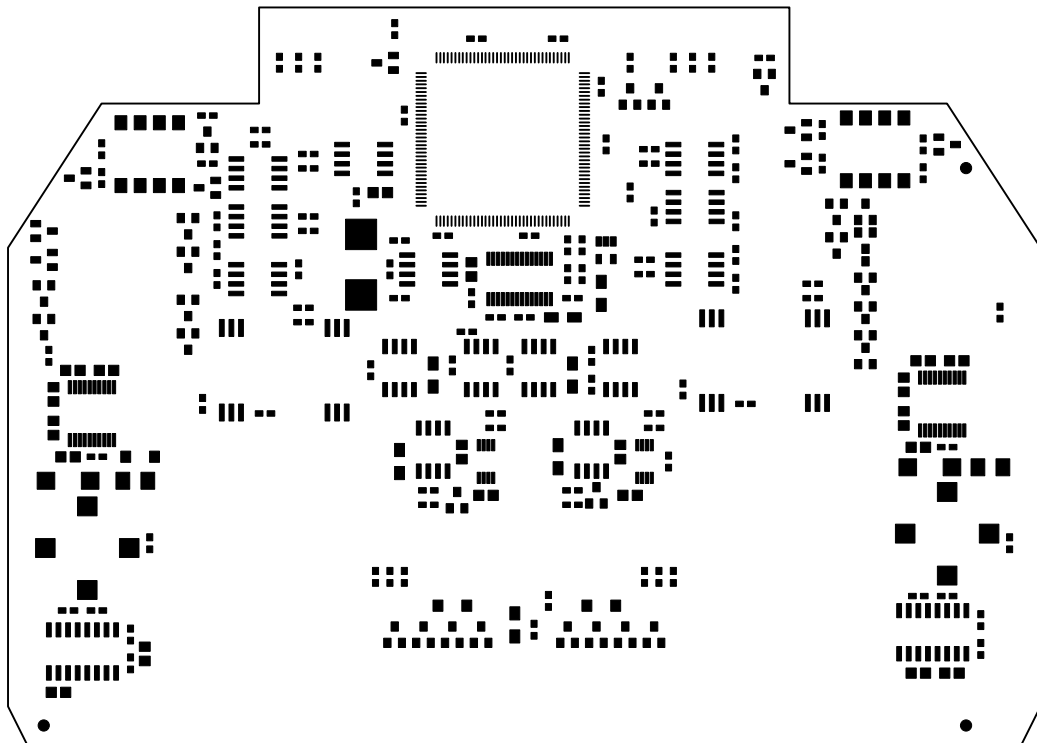

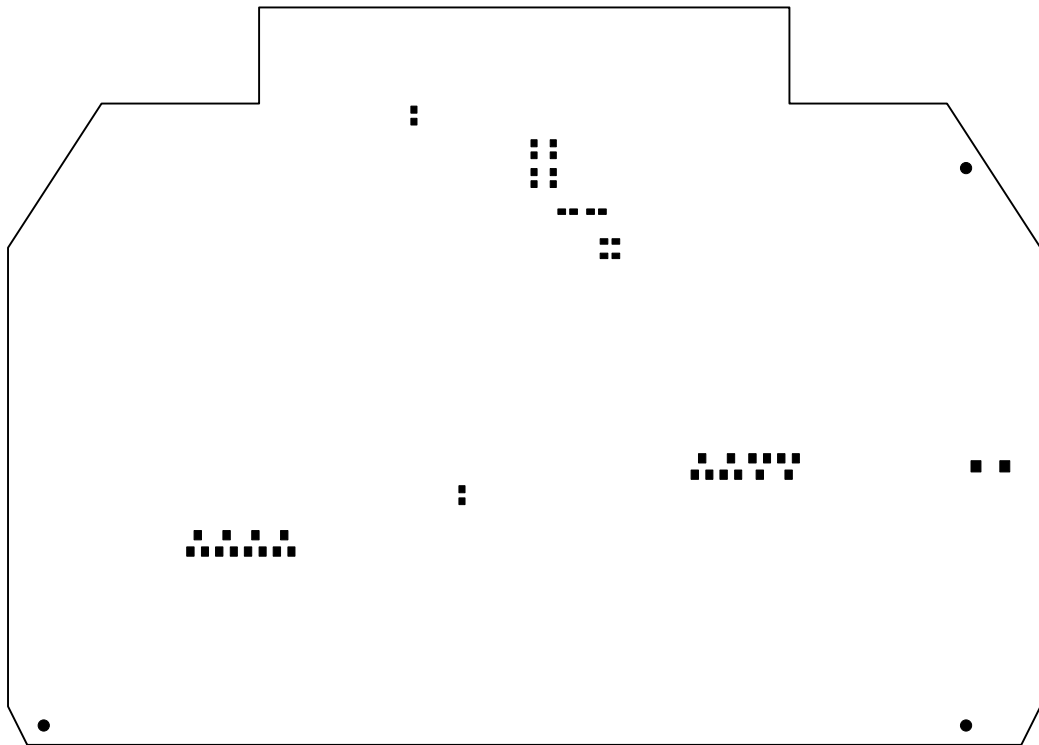

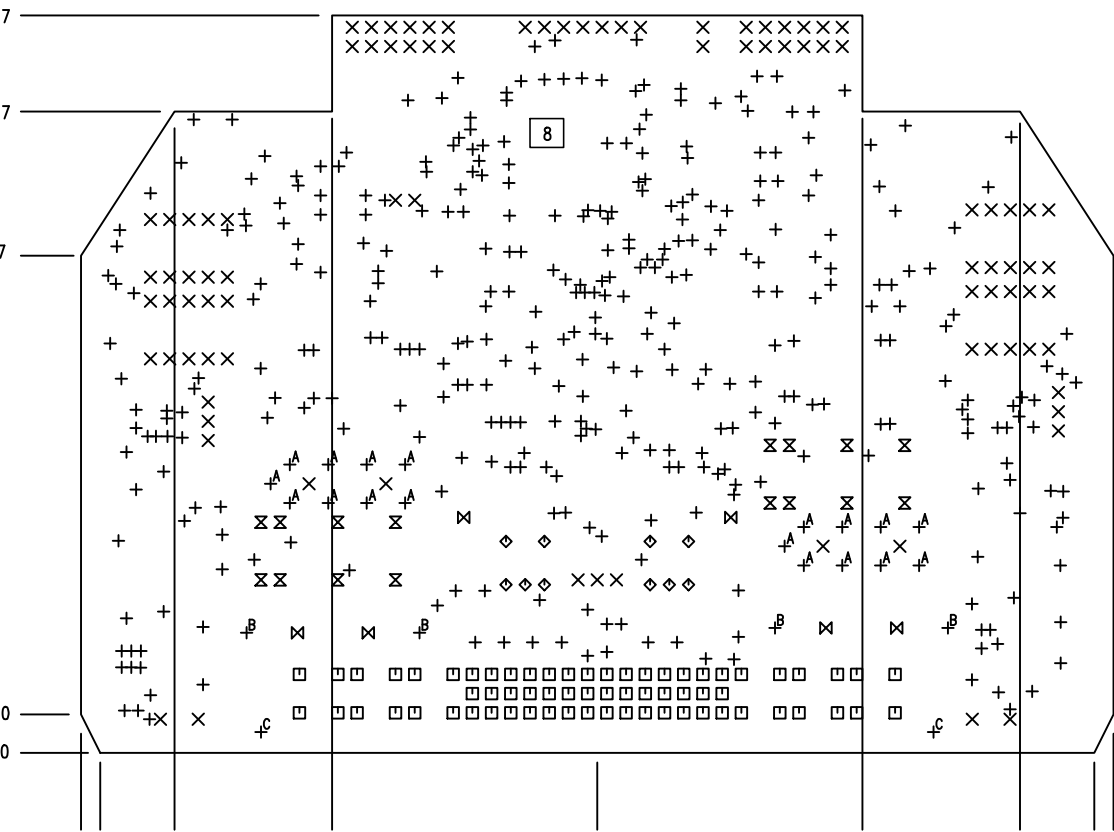

(c)

1

1

1

1

1

"

8.

7

1

•

6

5

4

3

2

2

1

1.