


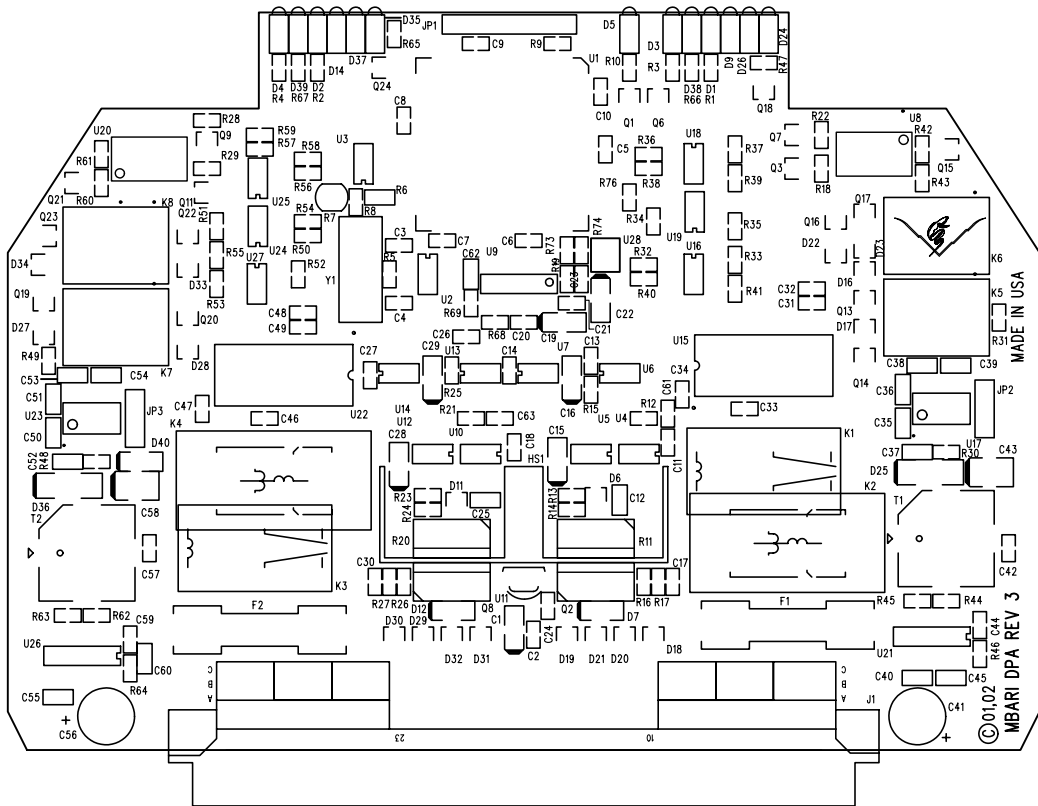

D41

04 D10 D8
J J J J J J J J J J



COM
+3.2
INSTR ISA
OVER CNRR
535
482
CH1

2A2 +3.2

R83
C88 R15
R10
C84 R11
C82

R18

COM
+3.2
INSTR ISA
OVER CNRR
535
482
CH3

010 D12 D13
J J J J J J J J J J

