



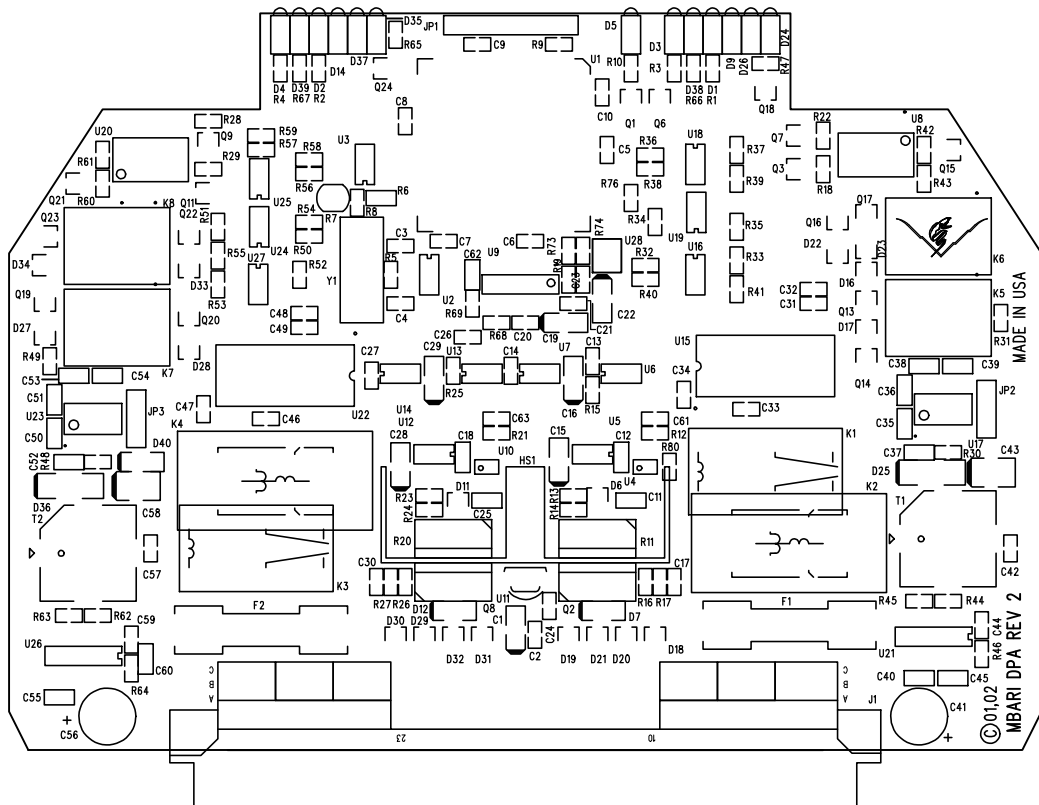



MADE IN USA


©01,02
R46 C44


MBARI DPA REV 2

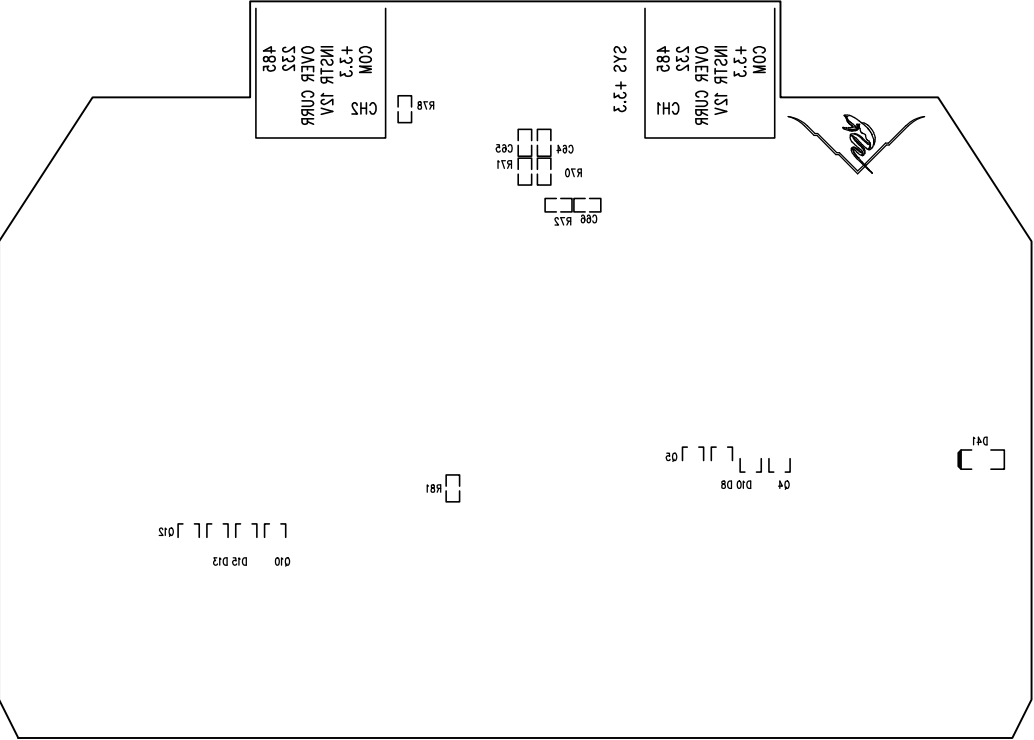


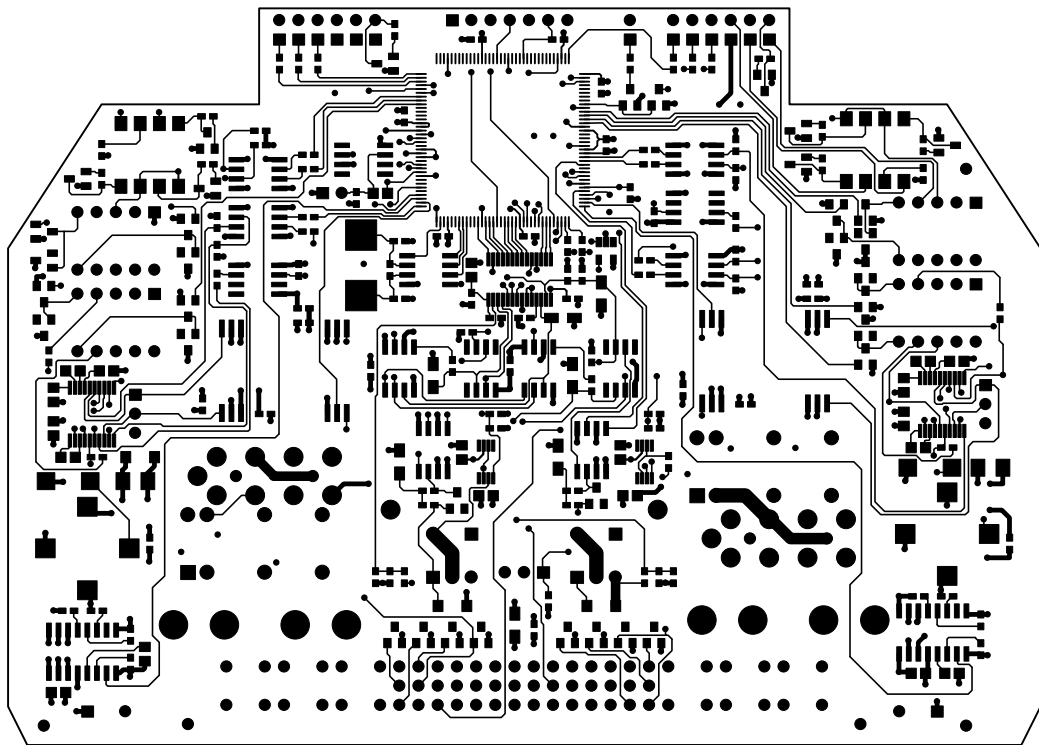


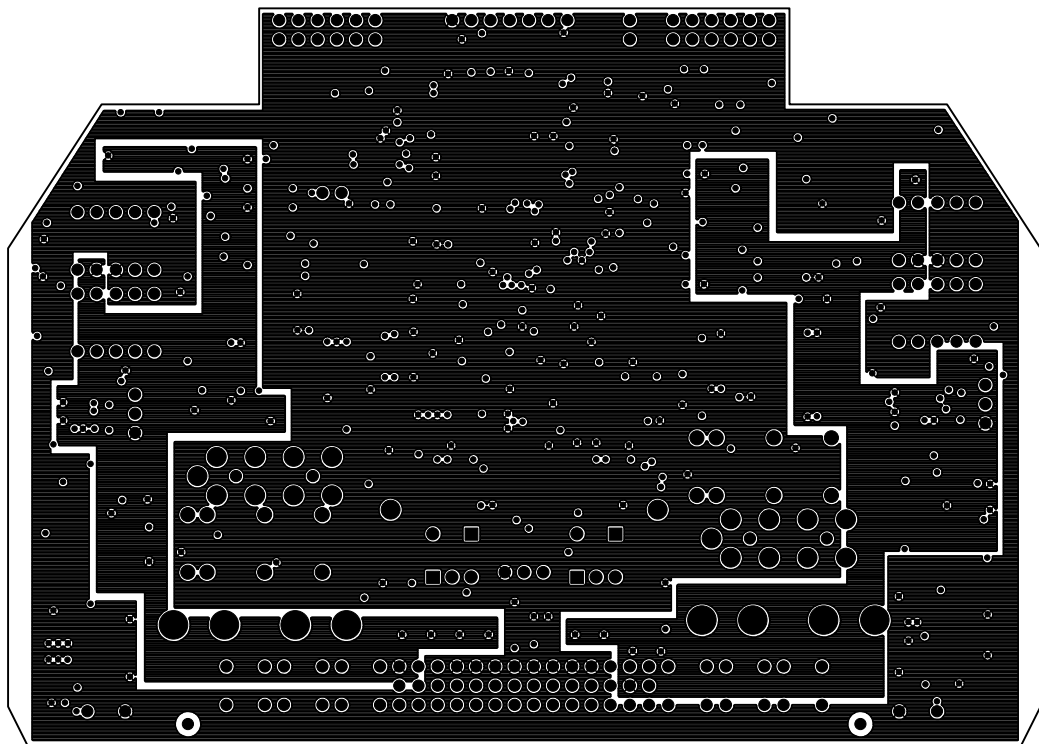

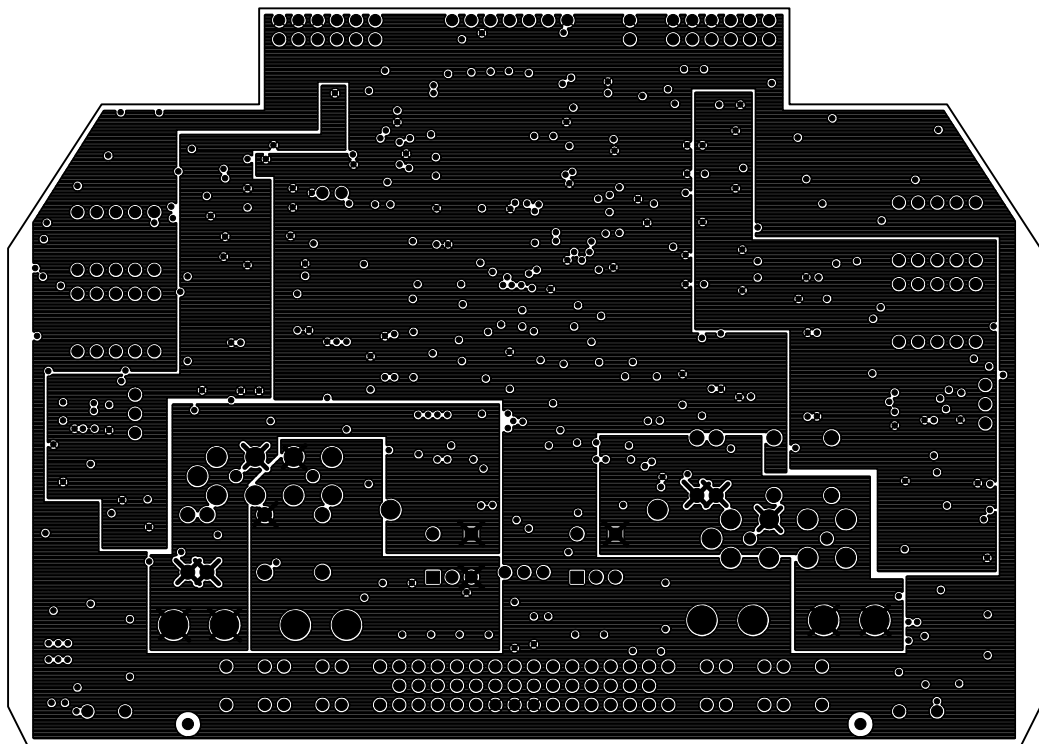


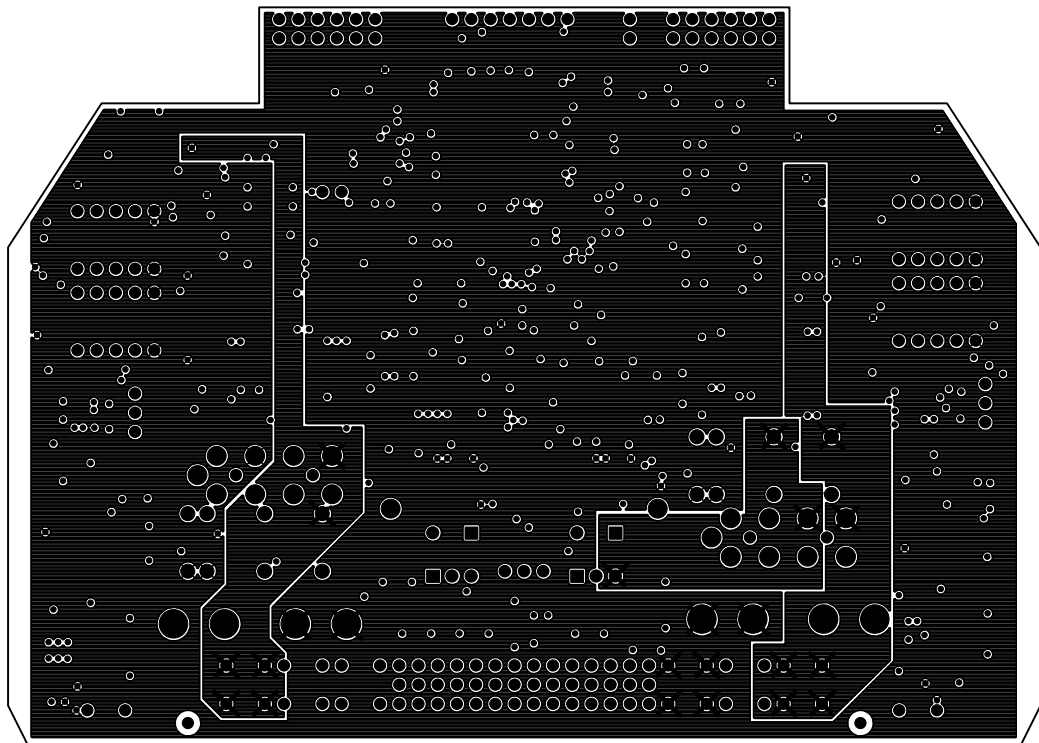


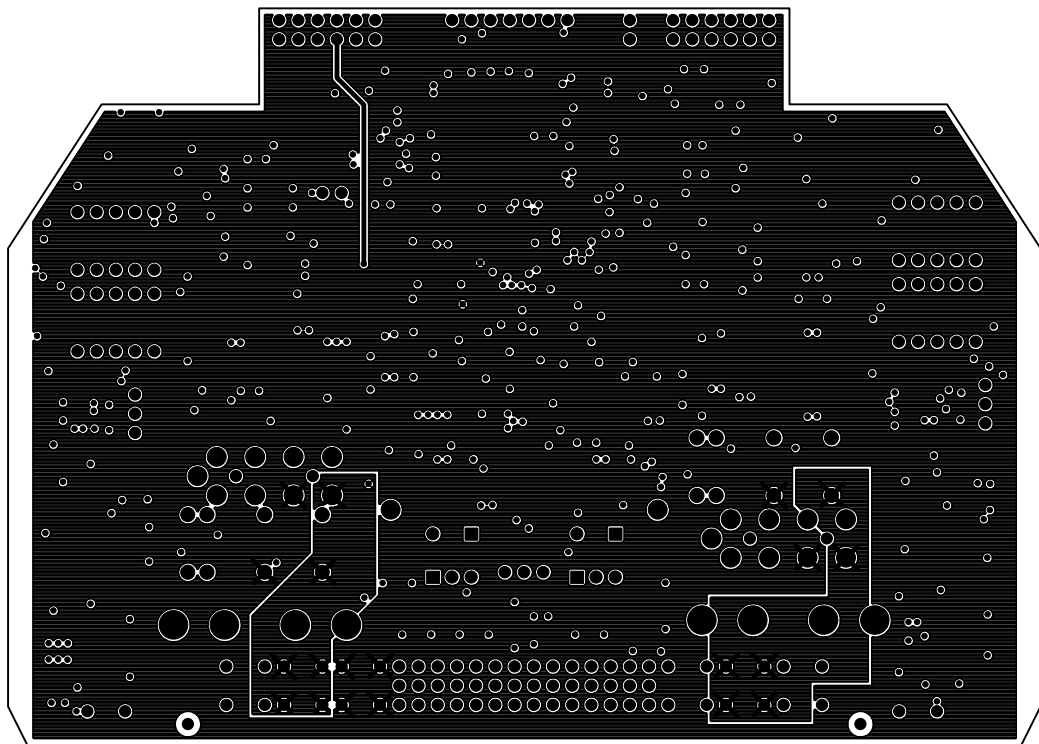


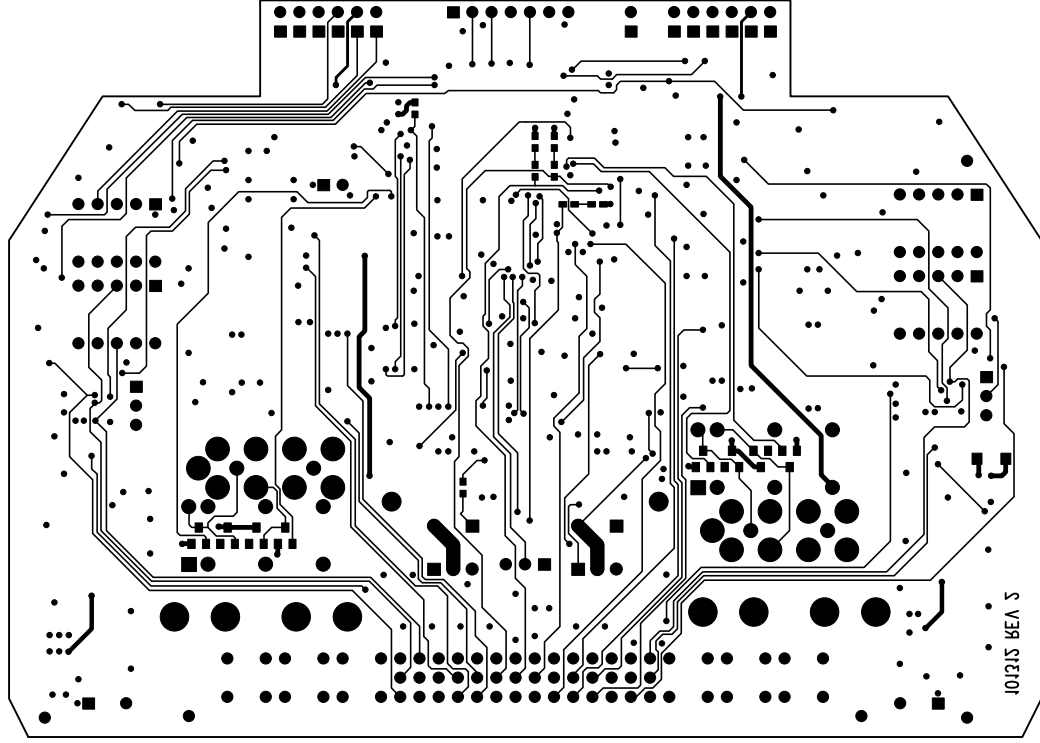


101215 REV 5

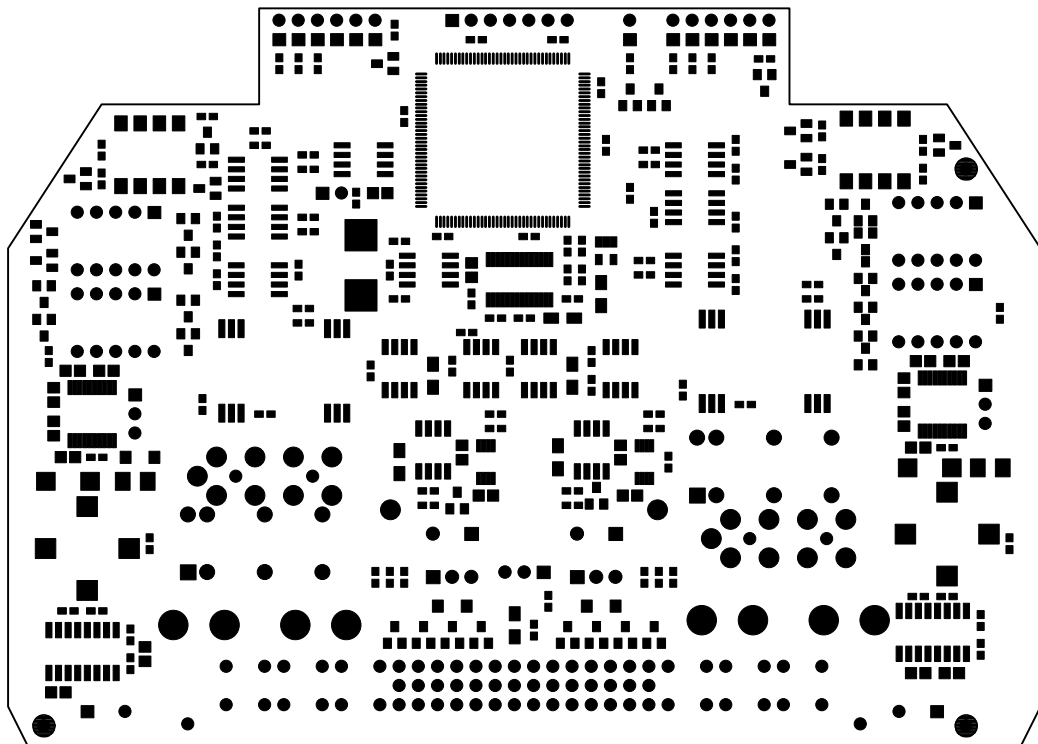

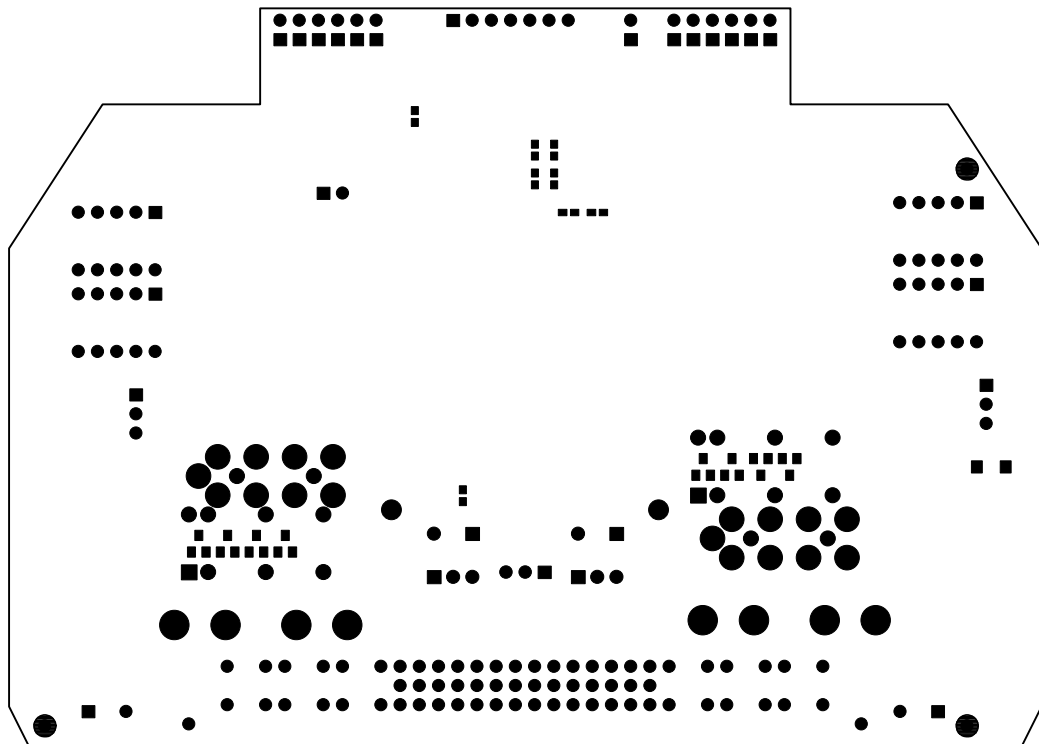

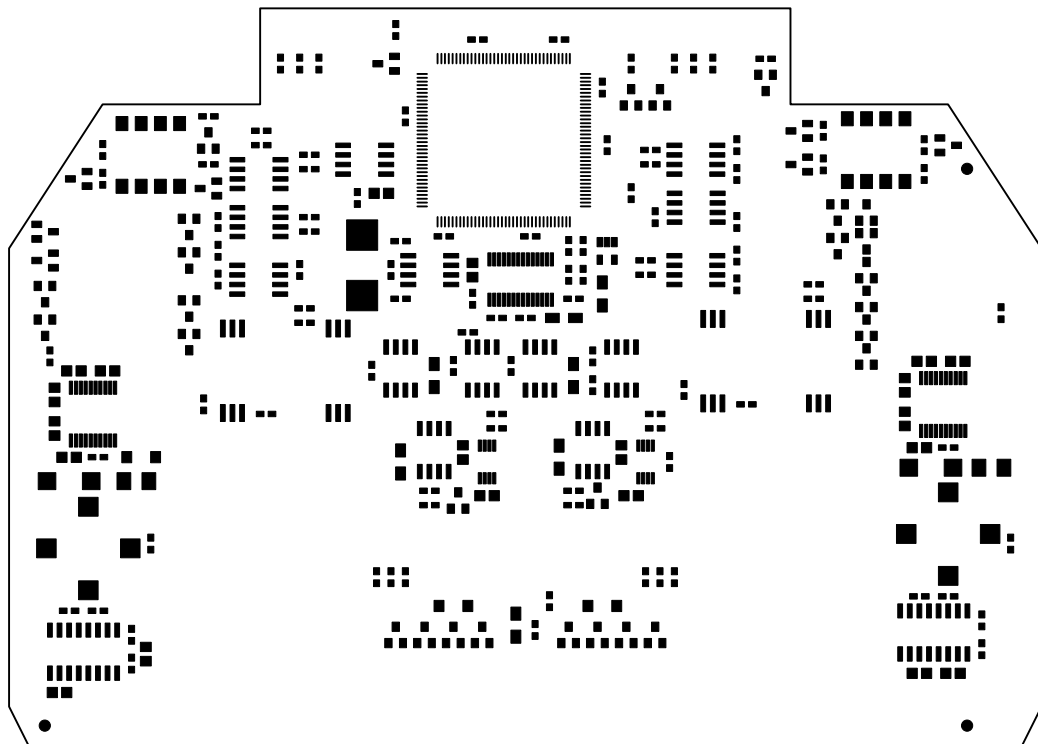

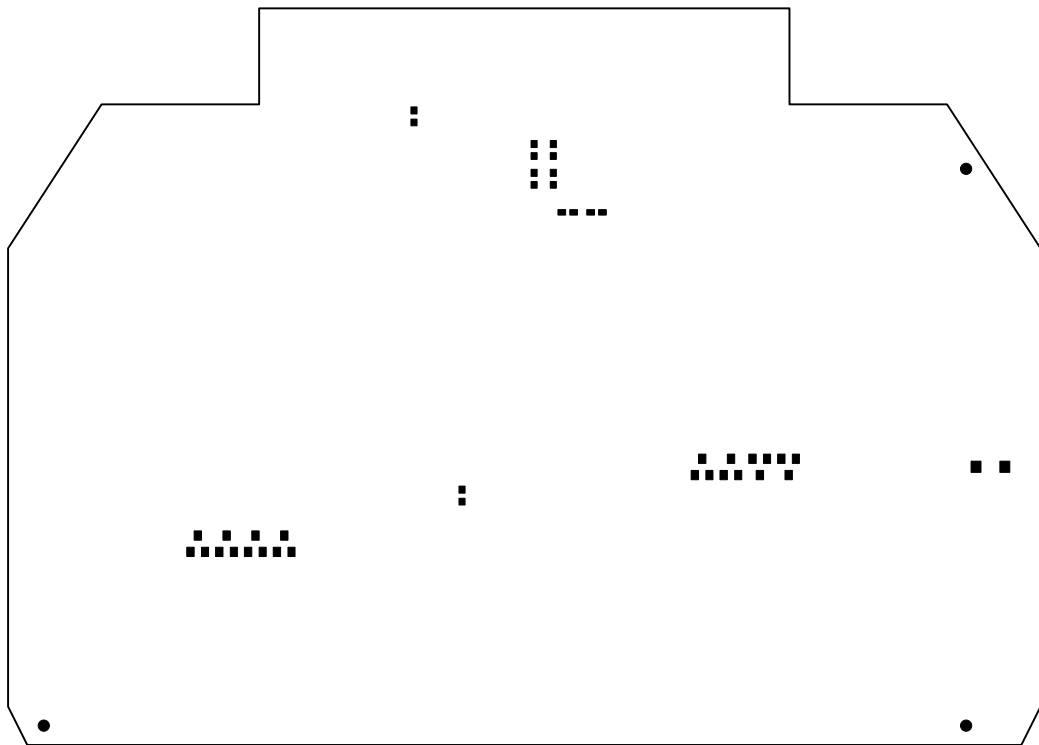

.837

.337

587

.200

0

XXXXXXXXXX
XXXXXXXXXX

8

XXXXXXXXXX
XXXXXXXXXX

37

87

00

80

0

80

00

87

37