


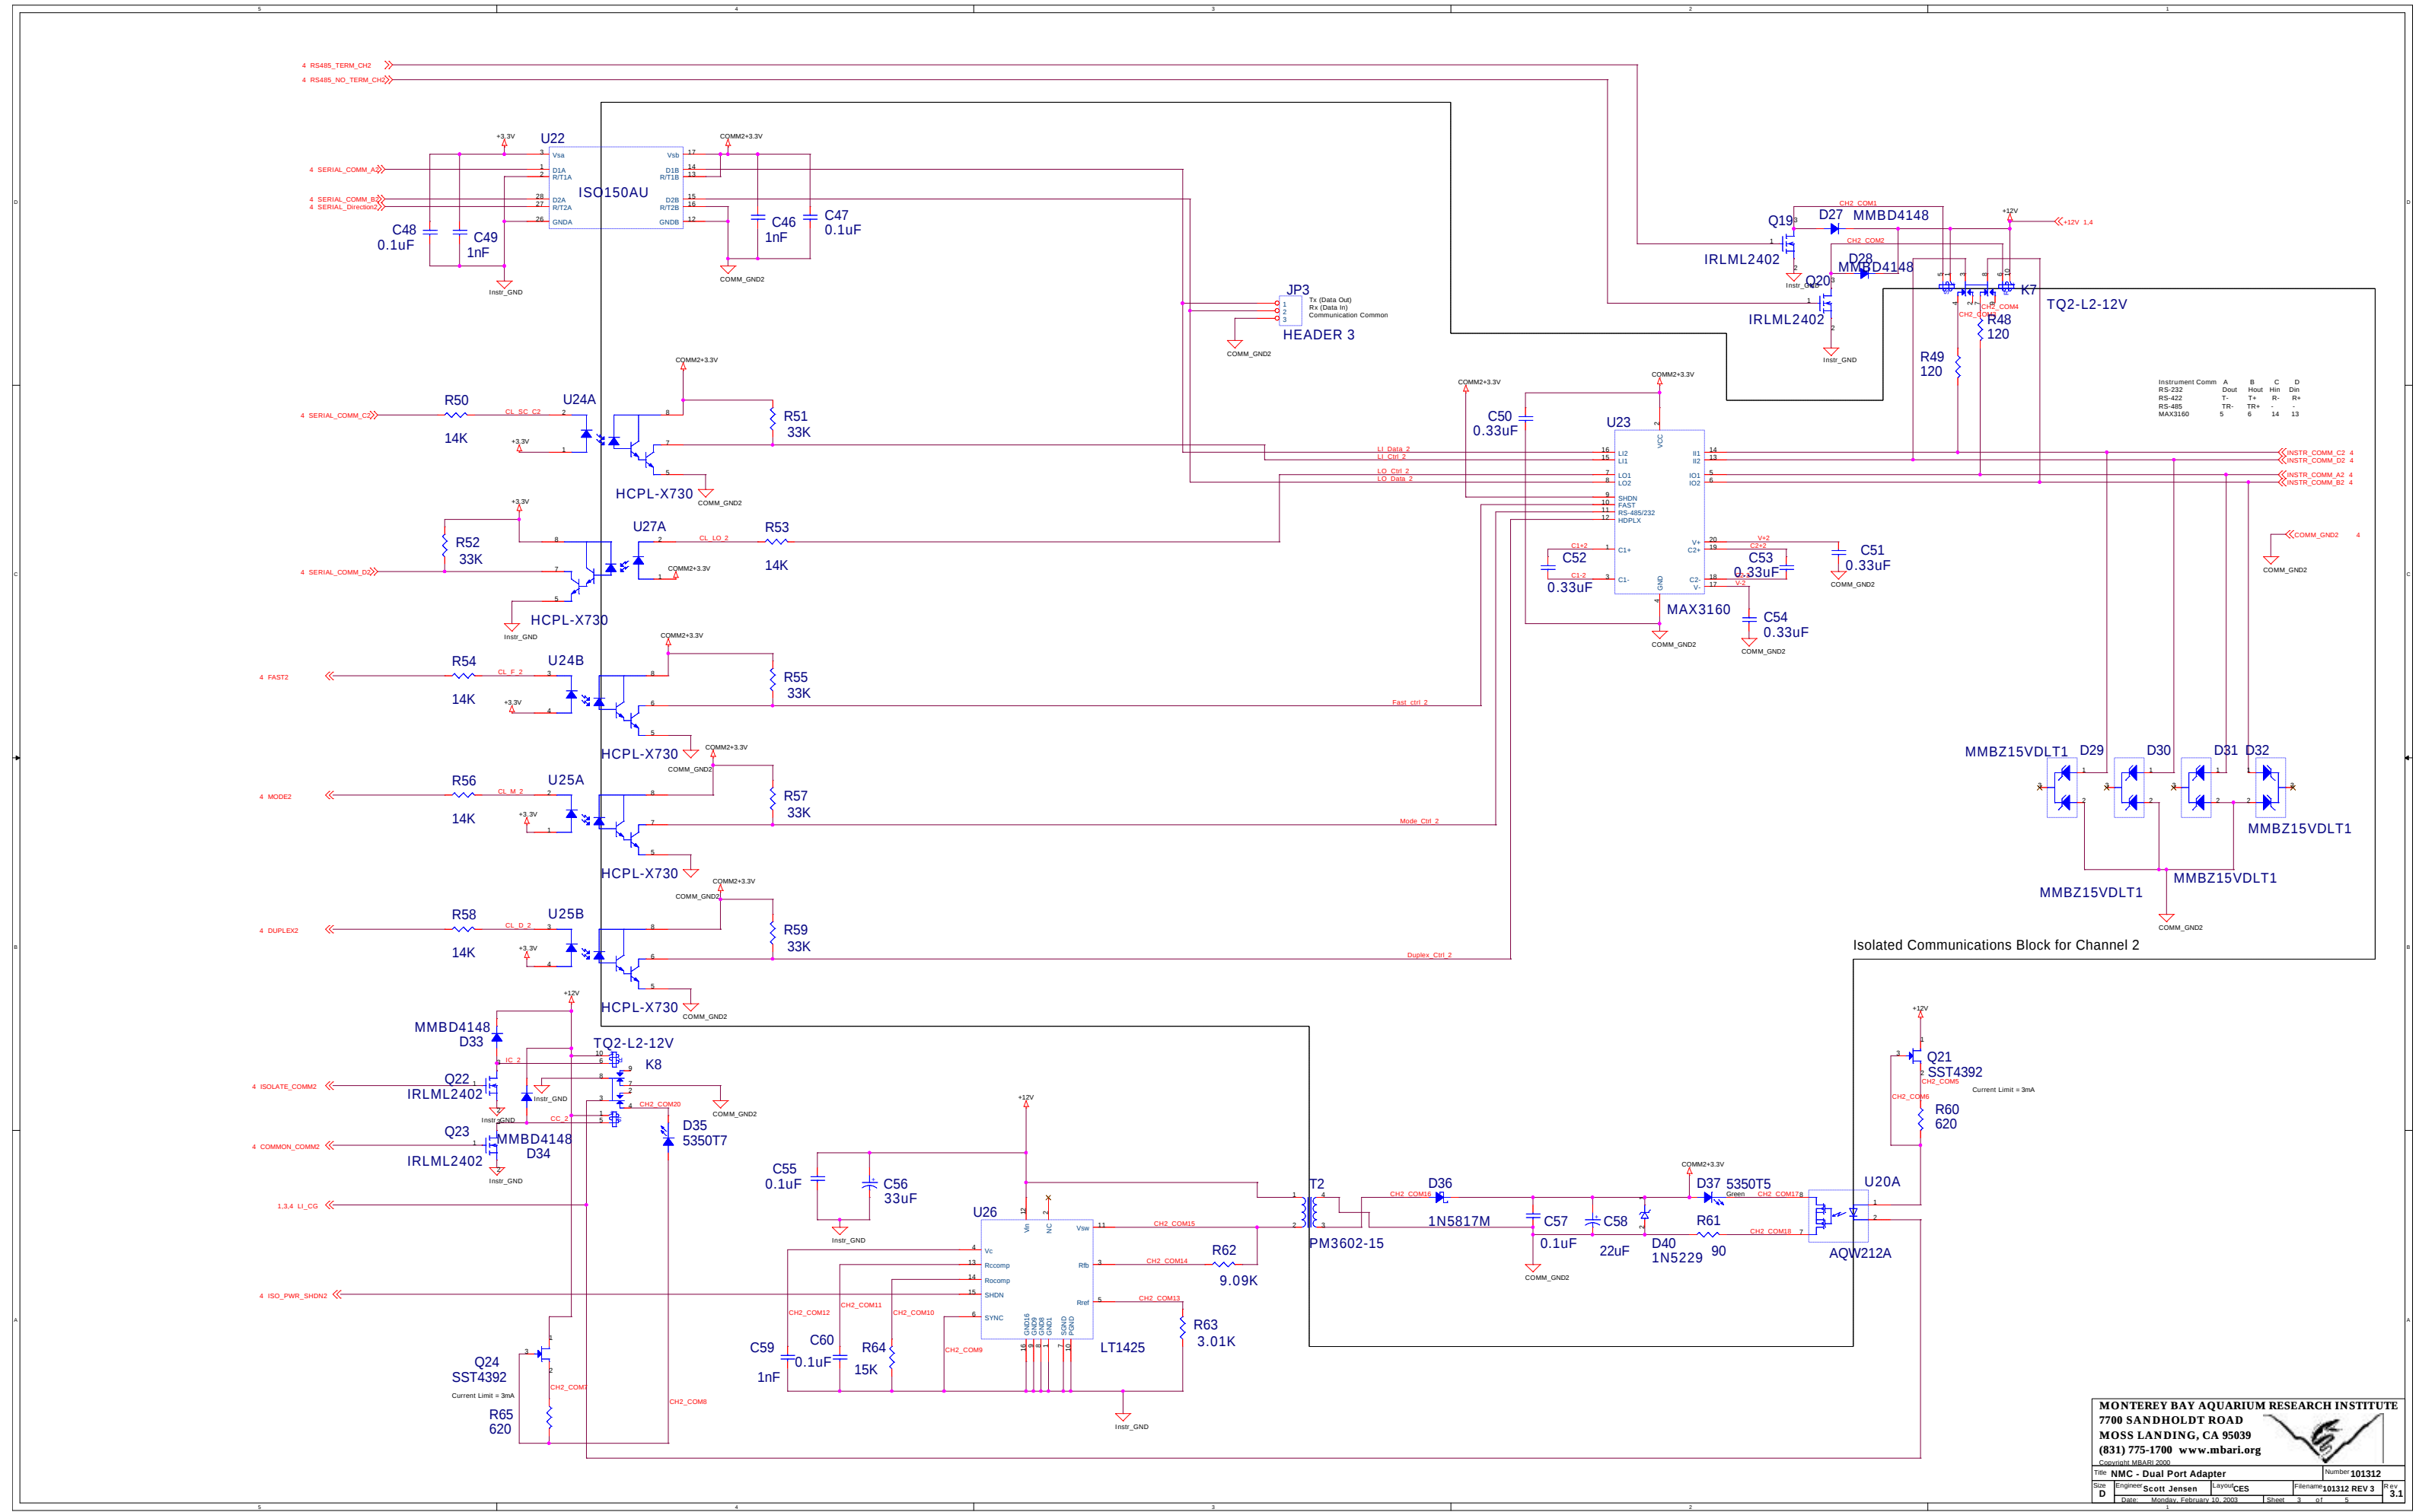

Instrument Comm	A	B	C	D
RS-232	Dout	Hout	Hin	Din
RS-422	T-	T+	R-	R+
RS-485	TR-	TR+	-	+
MAX3160	5	6	14	13