


# BLMSPF v. 3

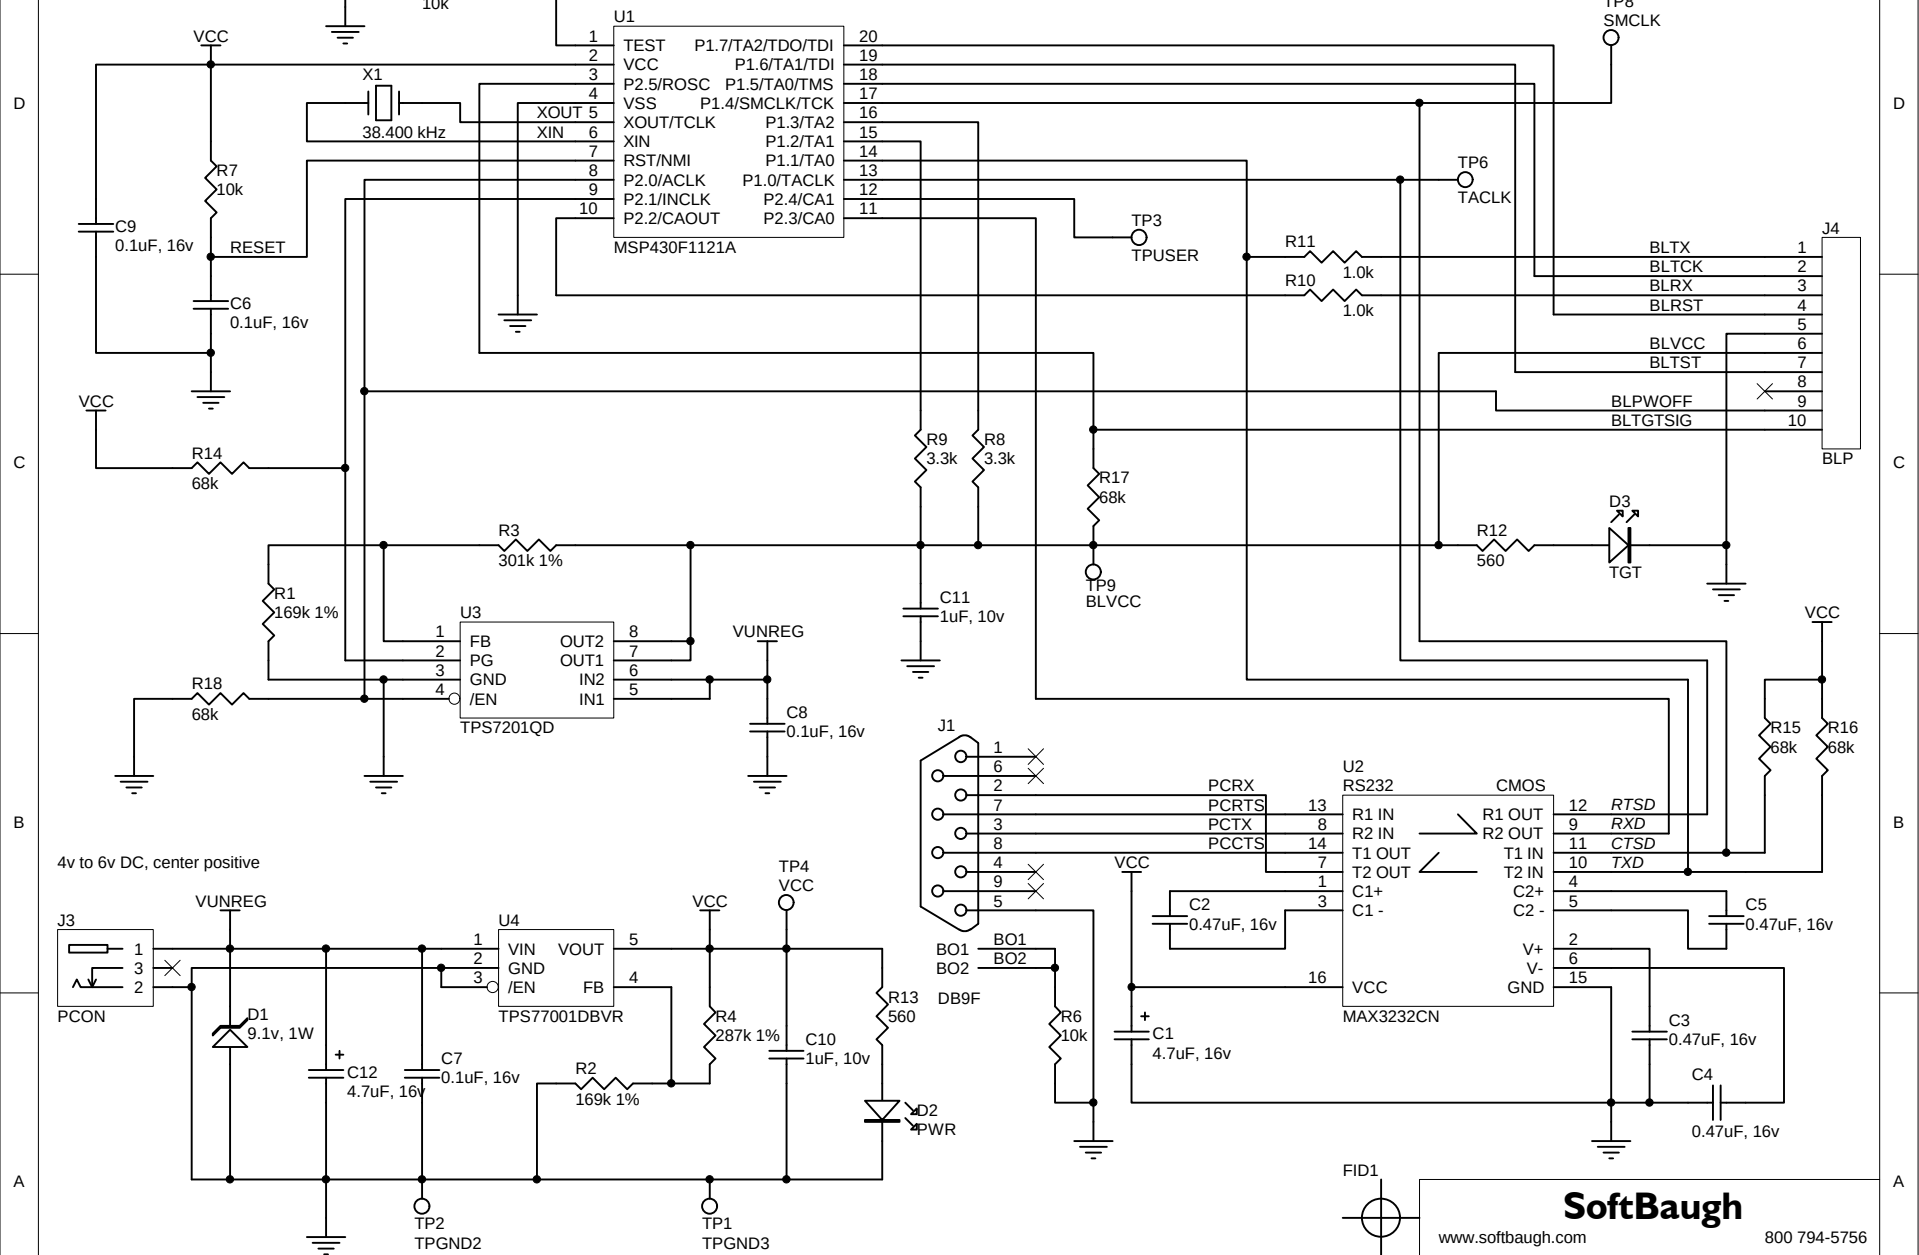

**SoftBaugh**

www.softbaugh.com 800 794-5756  
 Sheet: MSP430 Flash Bootloader w/ Target Signal  
 Project: BLMSPF3  
 Date: 18-Feb-2003 1 of 1 v. 1