



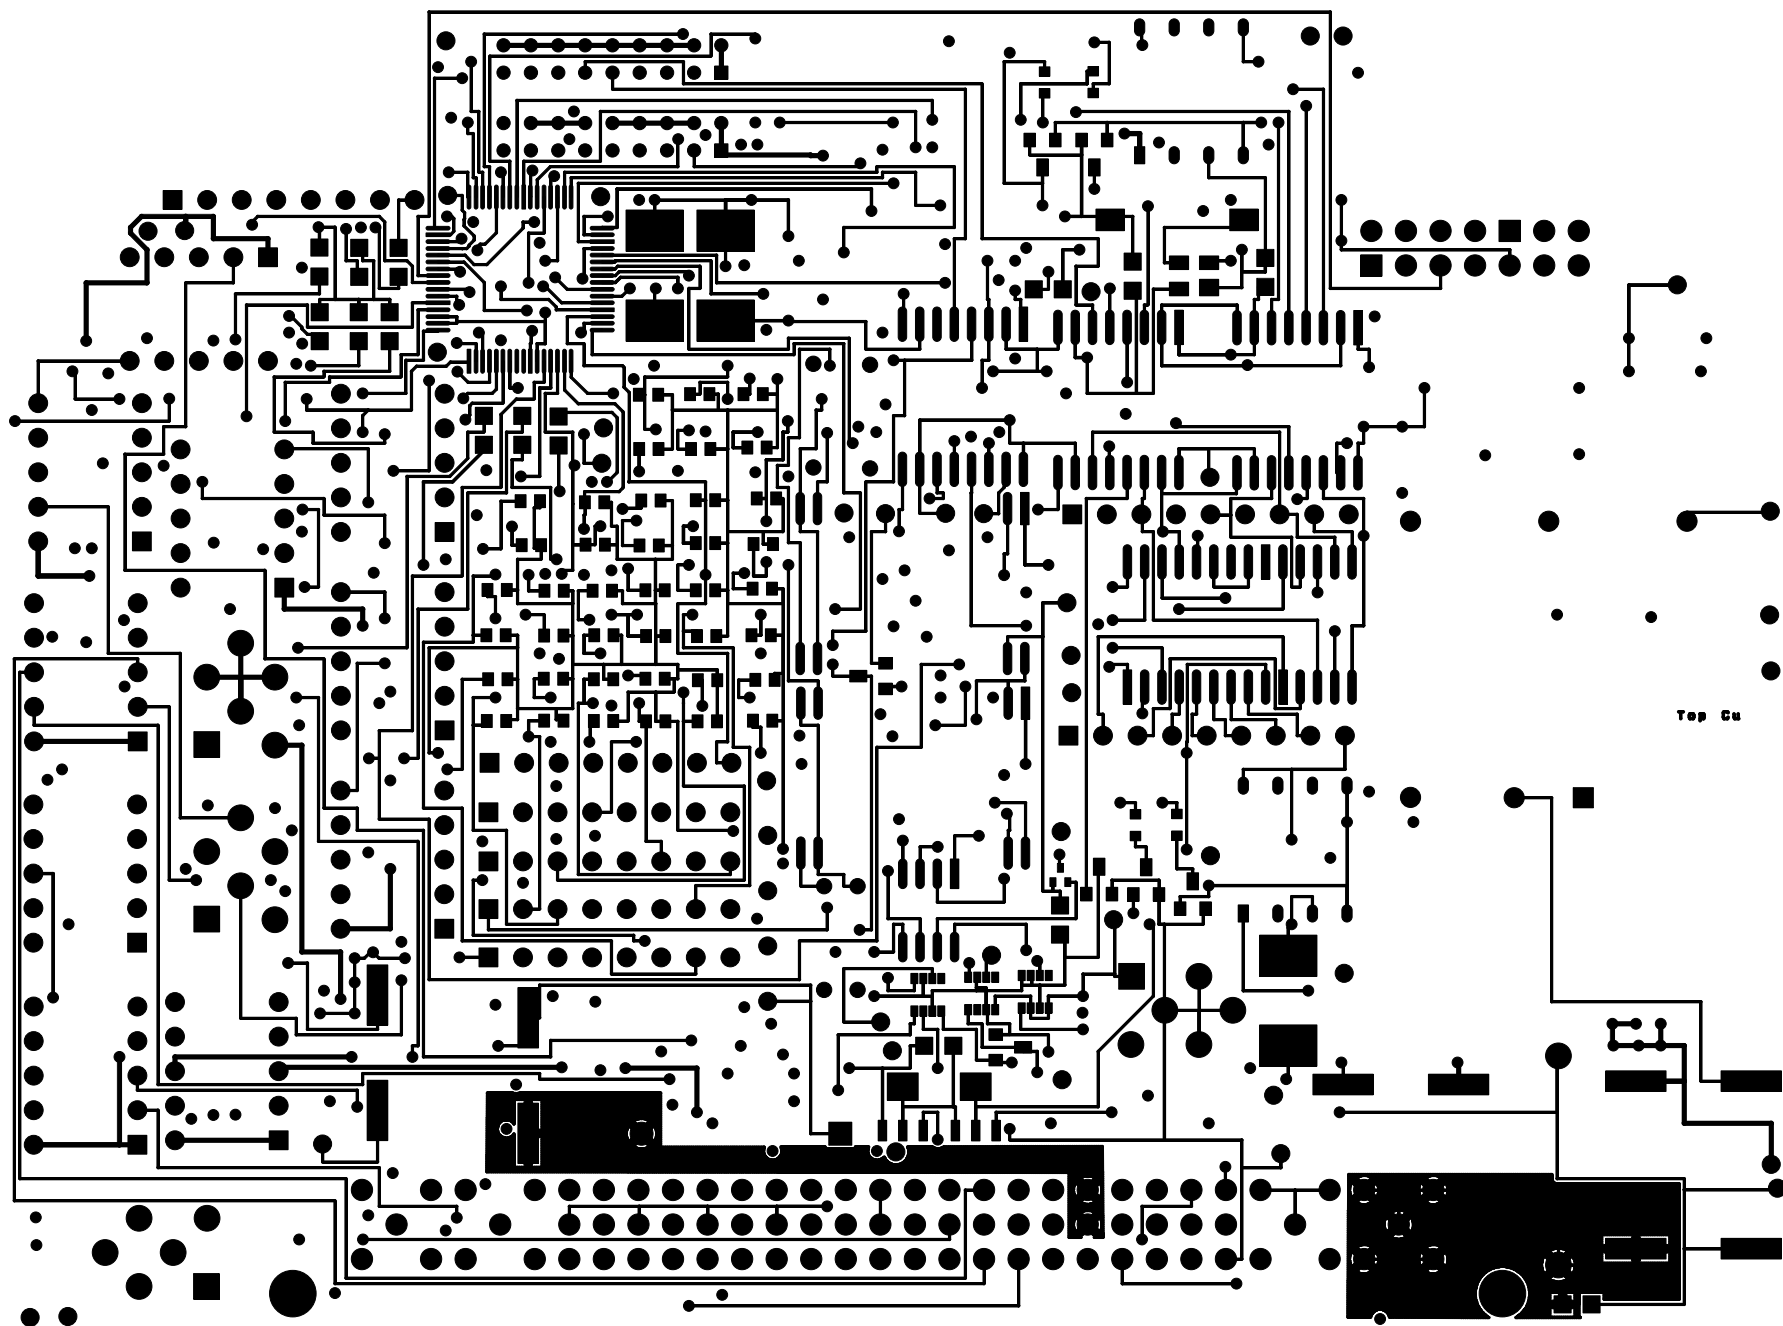



In 1 Cu

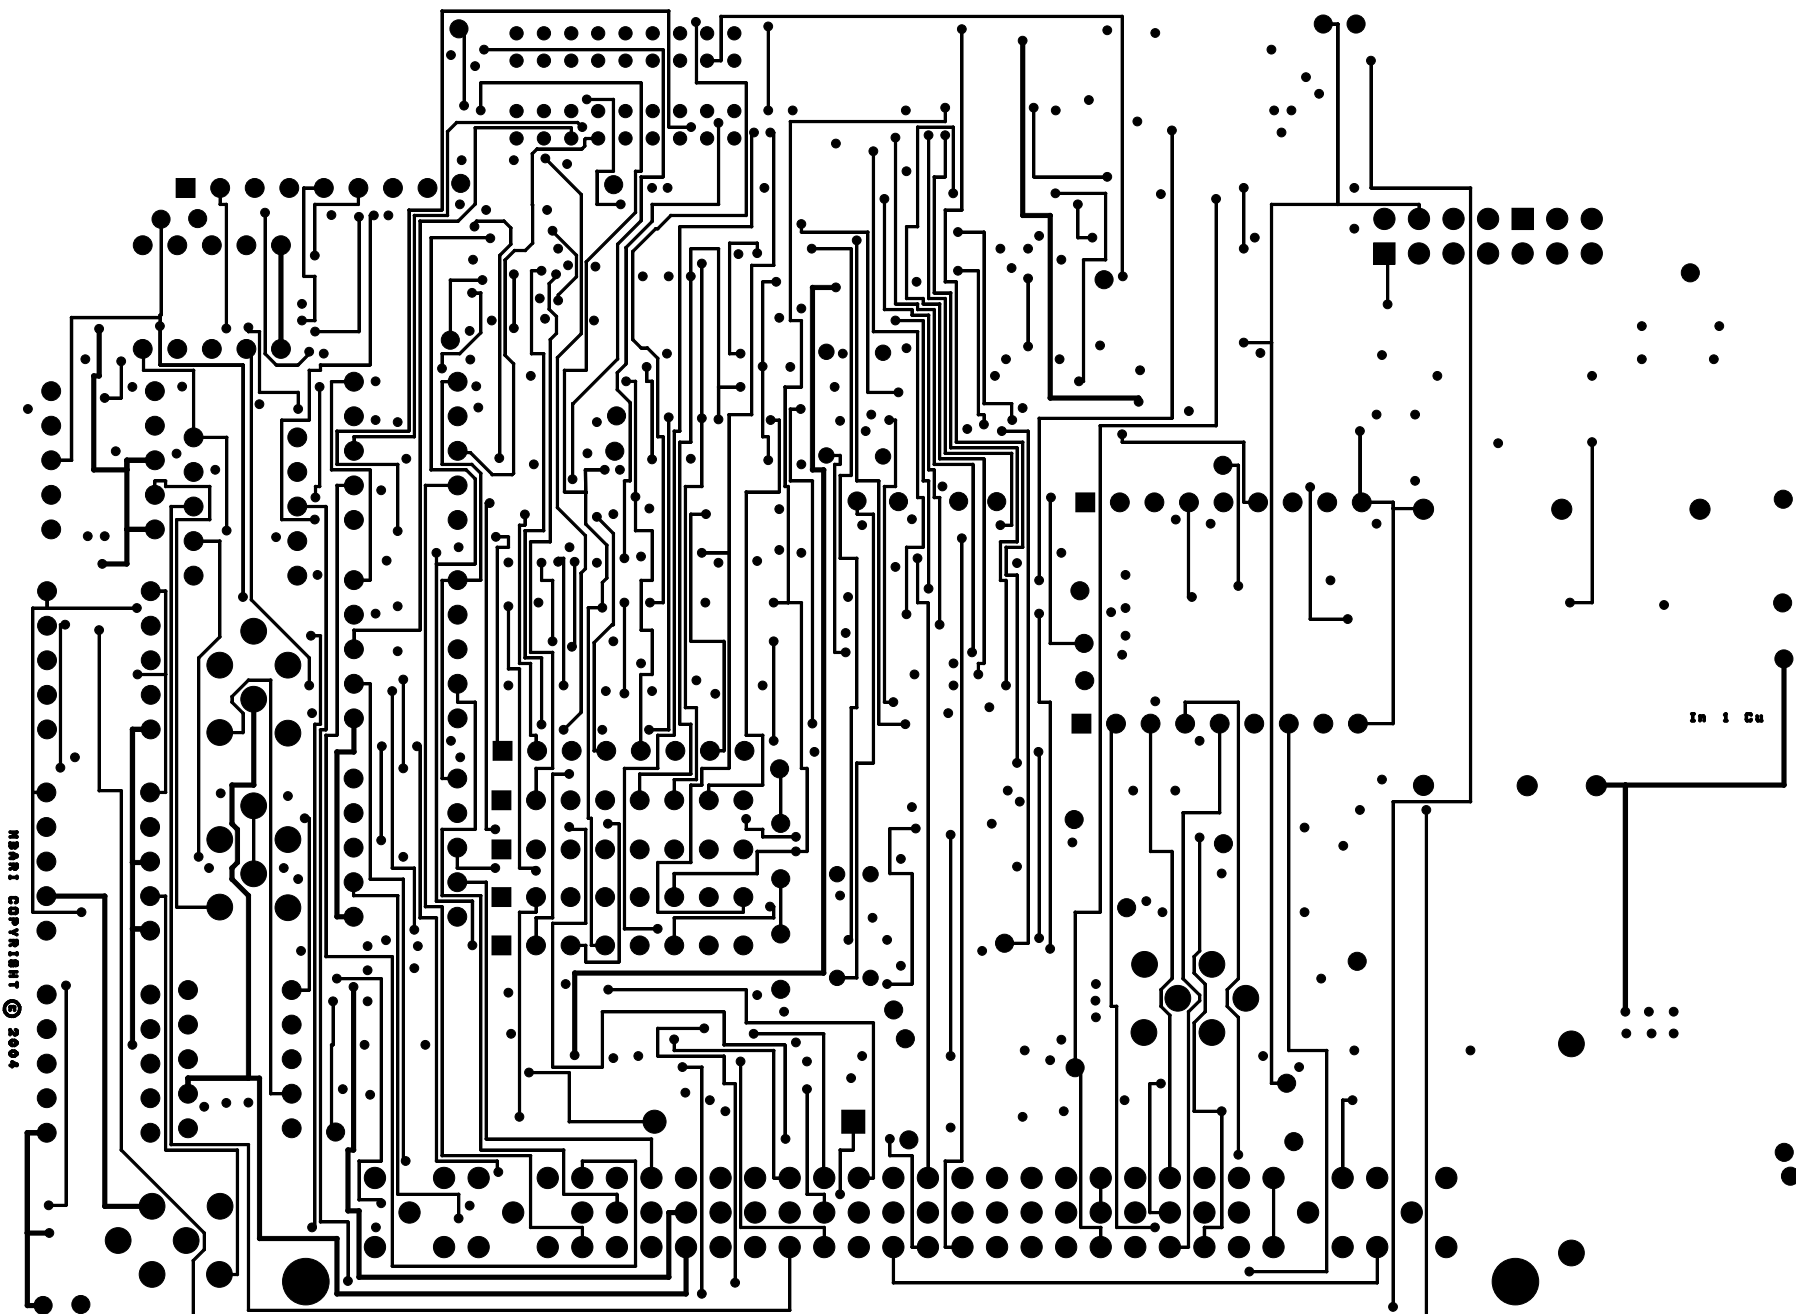