




SOLDER PAD GEOMETRY

•All dimensions in mm.

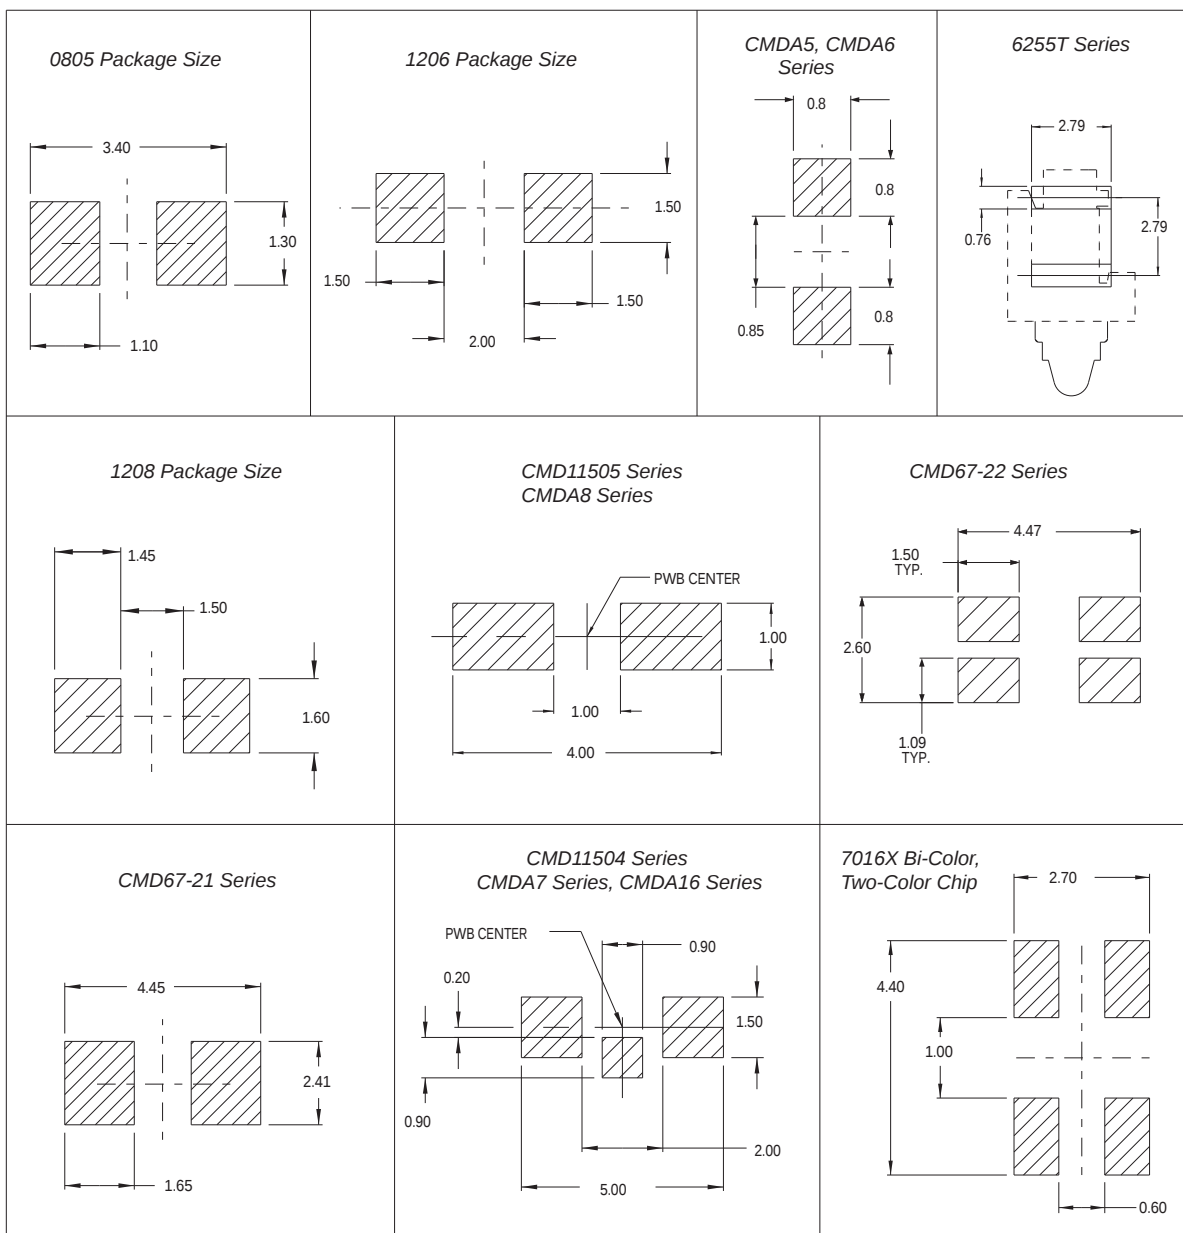

Chicago Miniature Lamp reserves the right to make specification revisions that enhance the design and/or performance of the product