


54-TSOP2-400AF

Dimensions in Millimeters

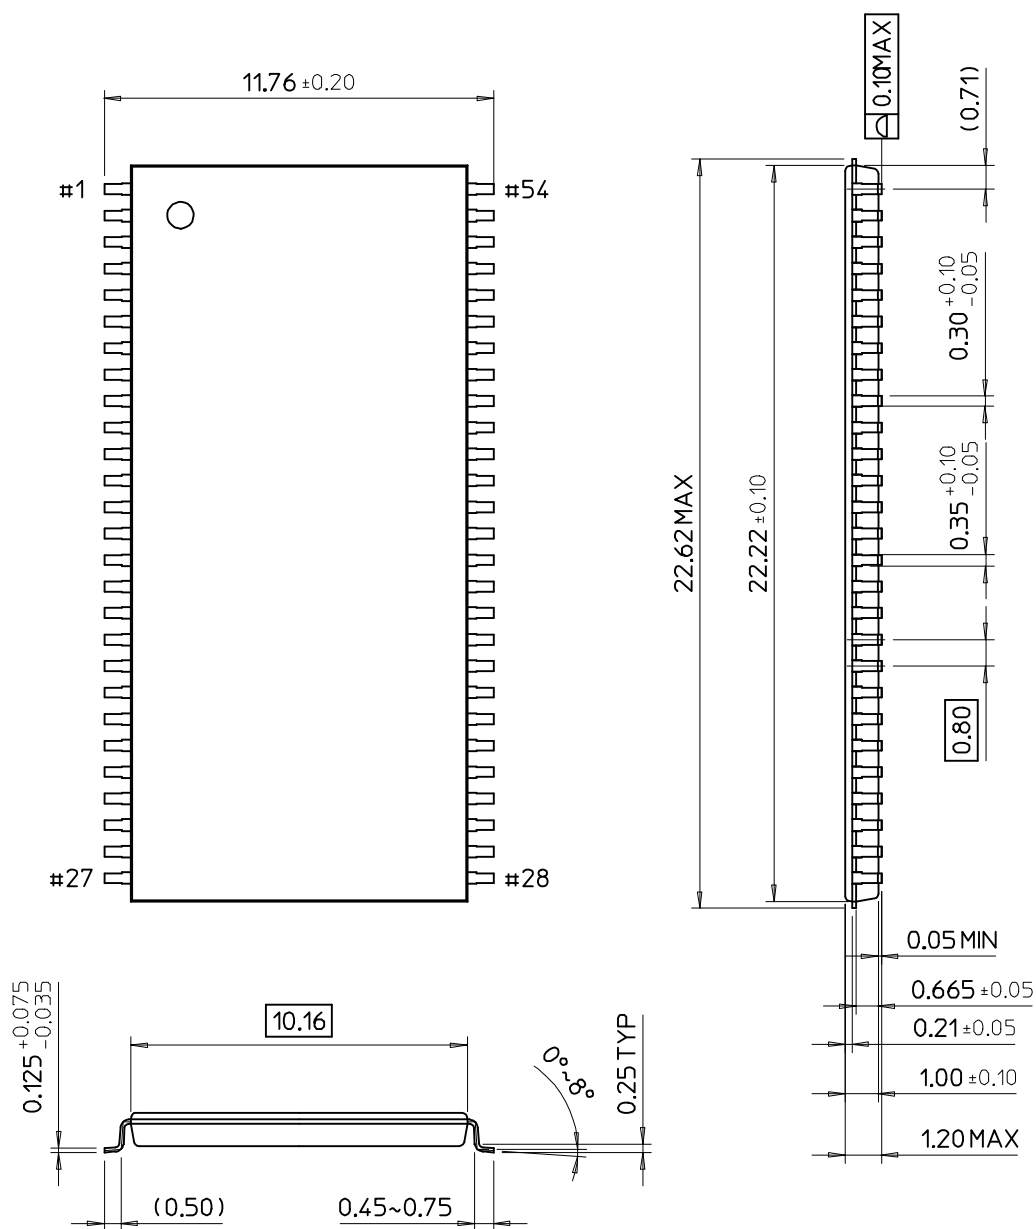

SAMSUNG ELECTRONICS CO.,LTD.