



VICOR CONFIDENTIAL

THIS DOCUMENT AND THE DATA DISCLOSED
HEREIN OR HEREWITH IS NOT TO BE REPRODUCED,
USED, OR DISCLOSED IN WHOLE OR IN PART
TO ANYONE WITHOUT PERMISSION OF VICOR CORP.

REV.	DESCRIPTION	DATE	APPROVED
03	REVISED- E020038	RCM	2/5/02
4	REVISED PER E030240	PEI	5/14/03

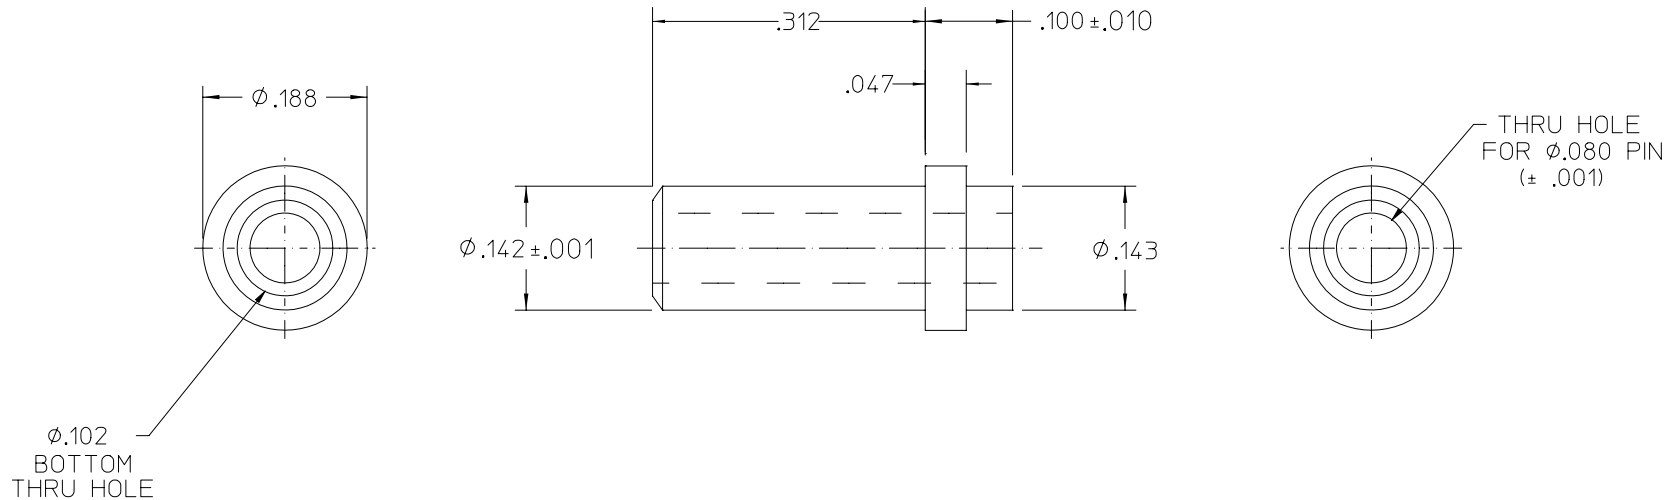

1. MATERIAL: BRASS QQ-B-626 ALLOY 360 1/2 HARD;
ELECTRO-TIN PER MIL-T-10727, TYPE I, WITH
BERYLLIUM COPPER SPRING INSERT CAPTIVATED.
2. CONCORD P/N 09-9044-1-088 OR APPROVED EQUIV.
3. PARTS SHALL MEET SOLDERABILITY REQUIREMENTS
PER MIL-STD-202F, METHOD 208 AFTER EXPOSURE TO
8 HRS STEAM AGING PER MIL-STD-883, METHOD 2003.

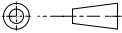DRAWN BY <i>S.P. VISCONTI</i> ^{RCM}		DATE <i>3/88</i>		 <i>VICOR</i>	
UNLESS OTHERWISE SPECIFIED DIMENSIONS ARE IN INCHES- TOLERANCES ARE: FRACTIONS DECIMALS ANGLES ±1/64 .XX = ±.01 ±1° .XXX = ±.005					
THIRD ANGLE PROJECTION 		SIZE FSCM NO. DWG NO		REV	
		B 67131 01828		4	
DO NOT SCALE DRAWING		SCALE NONE		SHEET 1 OF 1	