




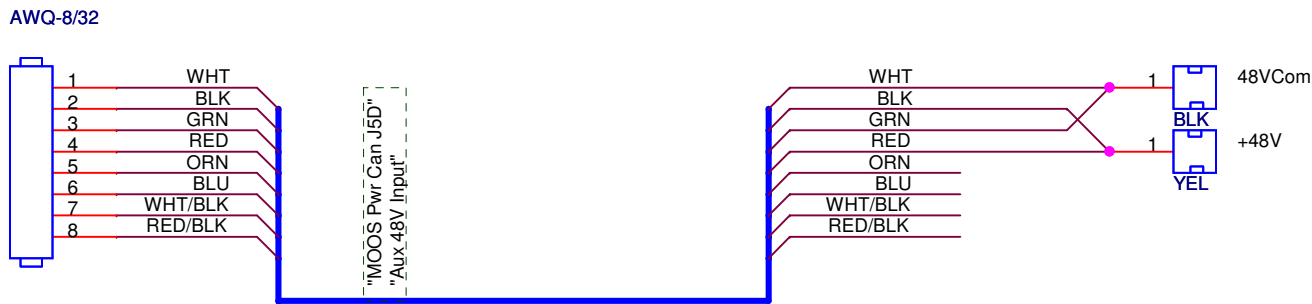

TEST CABLE FOR POWER CAN AUX PWR INPUT (OR LOAD SINK)

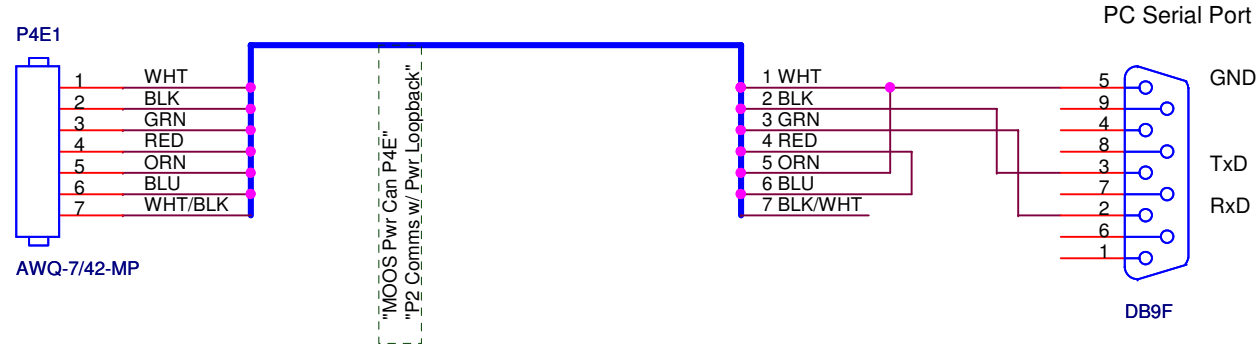

TEST CABLE FOR POWER CAN P2 SERIAL PORT, WITH POWER LOOPBACK

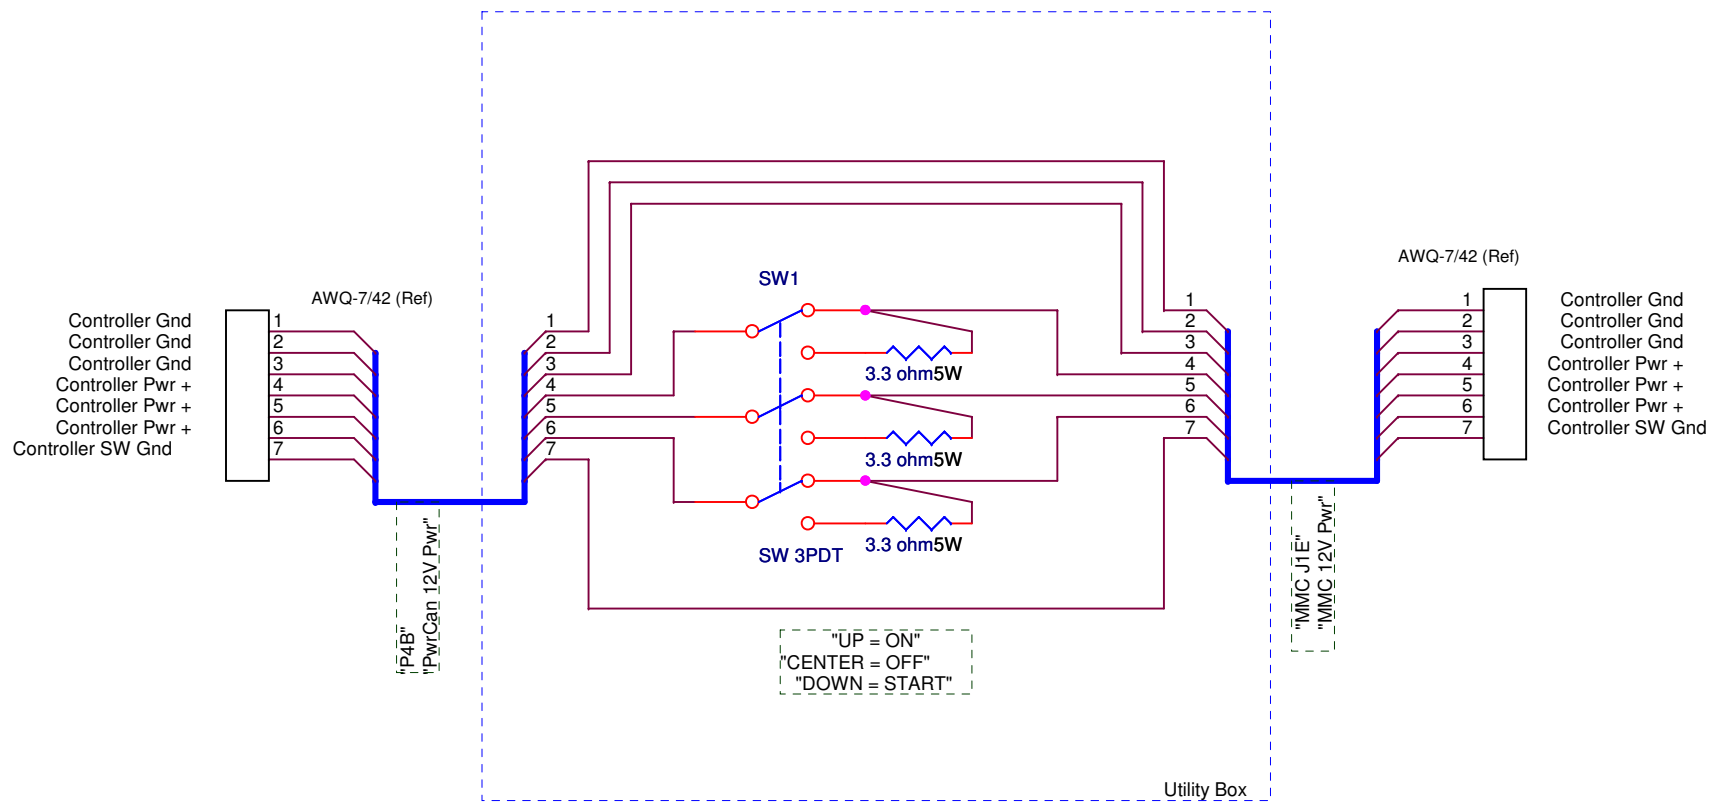

POWER CABLE WITH ON/OFF SWITCH FOR MMC 12V INPUT POWER FROM POWER CAN



MBARI
7700 Sandholdt Rd
Moss Landing CA 95039
831-775-1730
www.mbari.org

Test Cables, MOOS Power System

Ed Mellinger
831-775-1730
meed@mbari.org

Size
B

CAGE Code
<Cage Code>

DWG NO
<Doc>

Rev
0

Monday, October 31, 2005

Scale

Sheet

1 of 1