



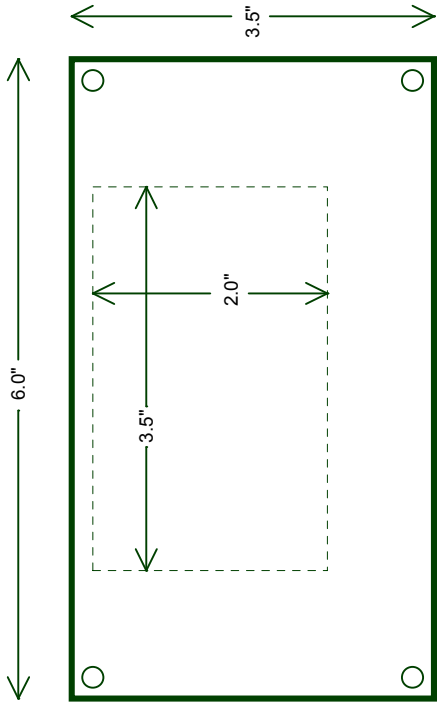


BJN version -- keep components within dashed area
Max height 2"

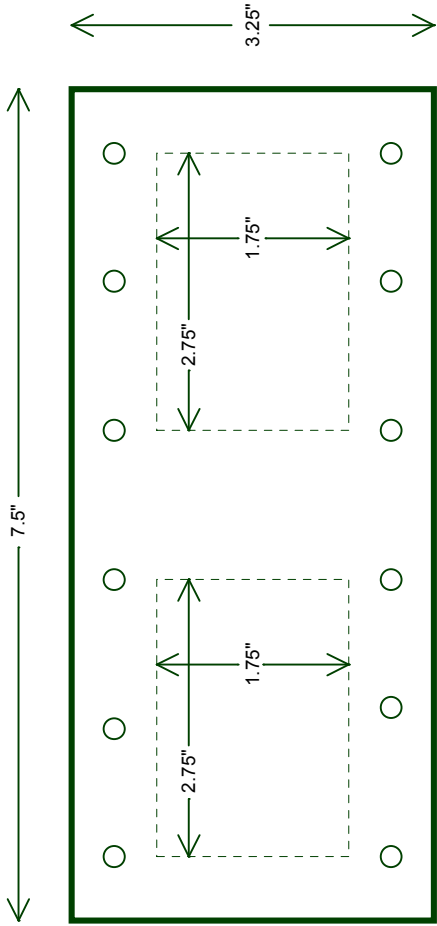

Power Can version -- keep components within dashed areas.
Max height 1.75."



Power Can photo --- Coupler board mounts to these rails with components underneath

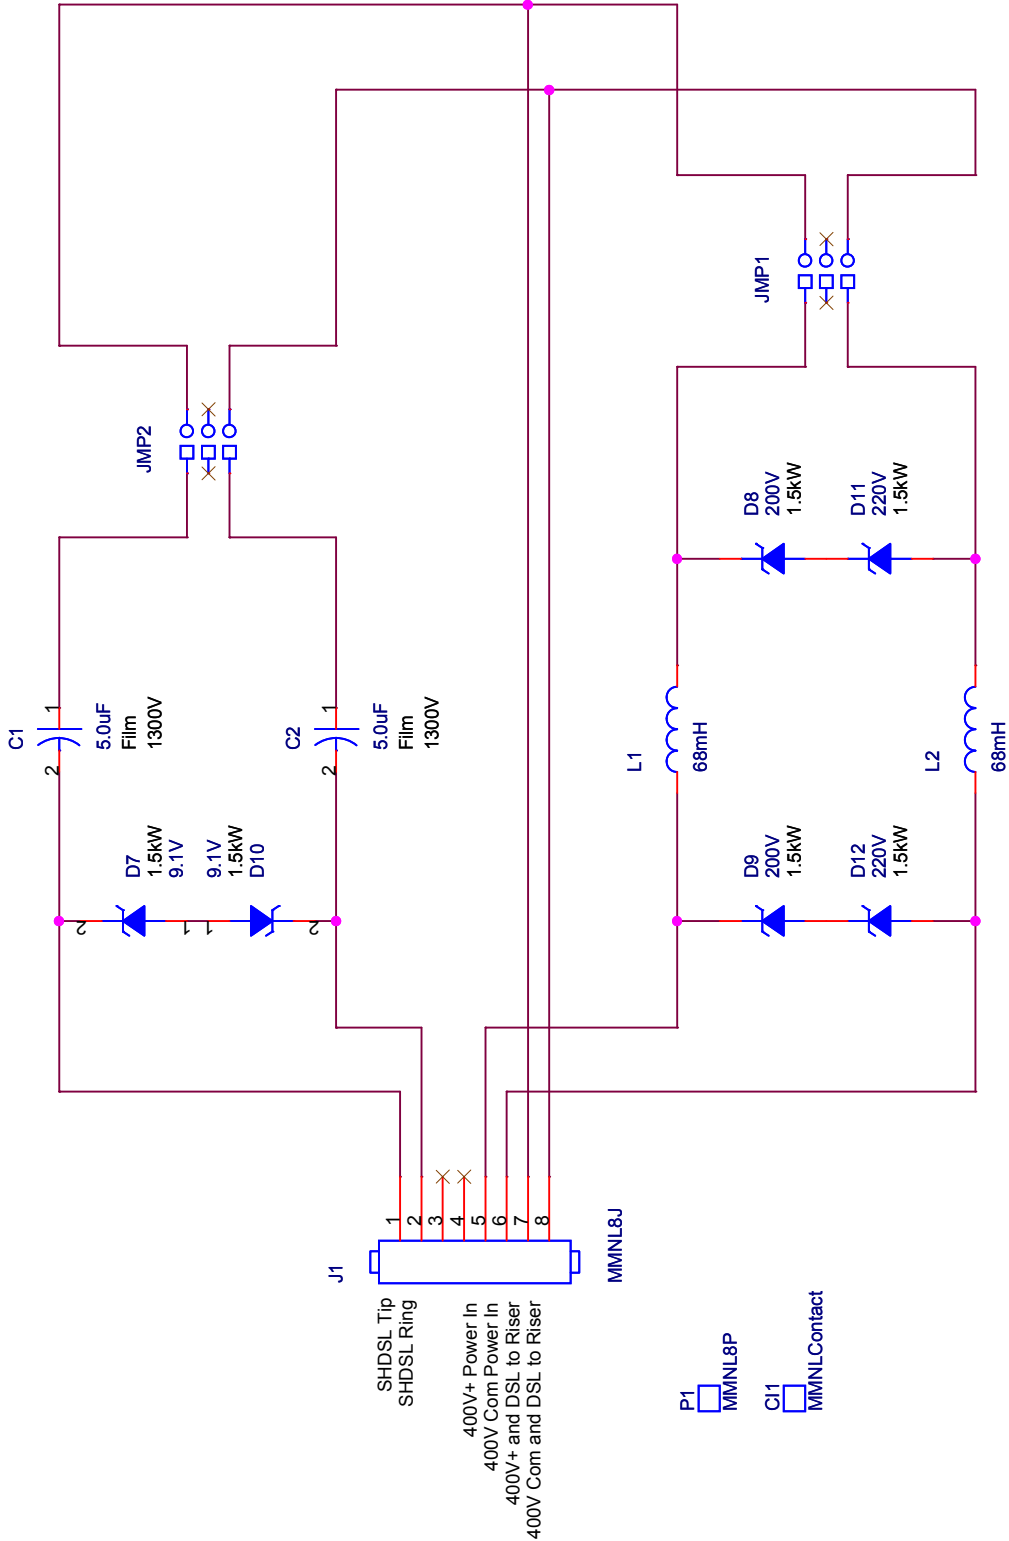

MBARI
7700 Sandholdt Rd
Moss Landing CA 95039
831-775-1730



Schematic, DSL Power Coupler, MOOS Mooring System

Ed Mellinger meed@mbari.org		Size	Dwg No	Rev	Date
		B	10020415	1.0	Tuesday, October 13, 2009
\\Tornado\projectlibrary\600027.MOOS.Mooring\MTMSeriesDesignDocuments\Power System\SurfaceBuoy\PowerCan\DSL Power Coupler					