


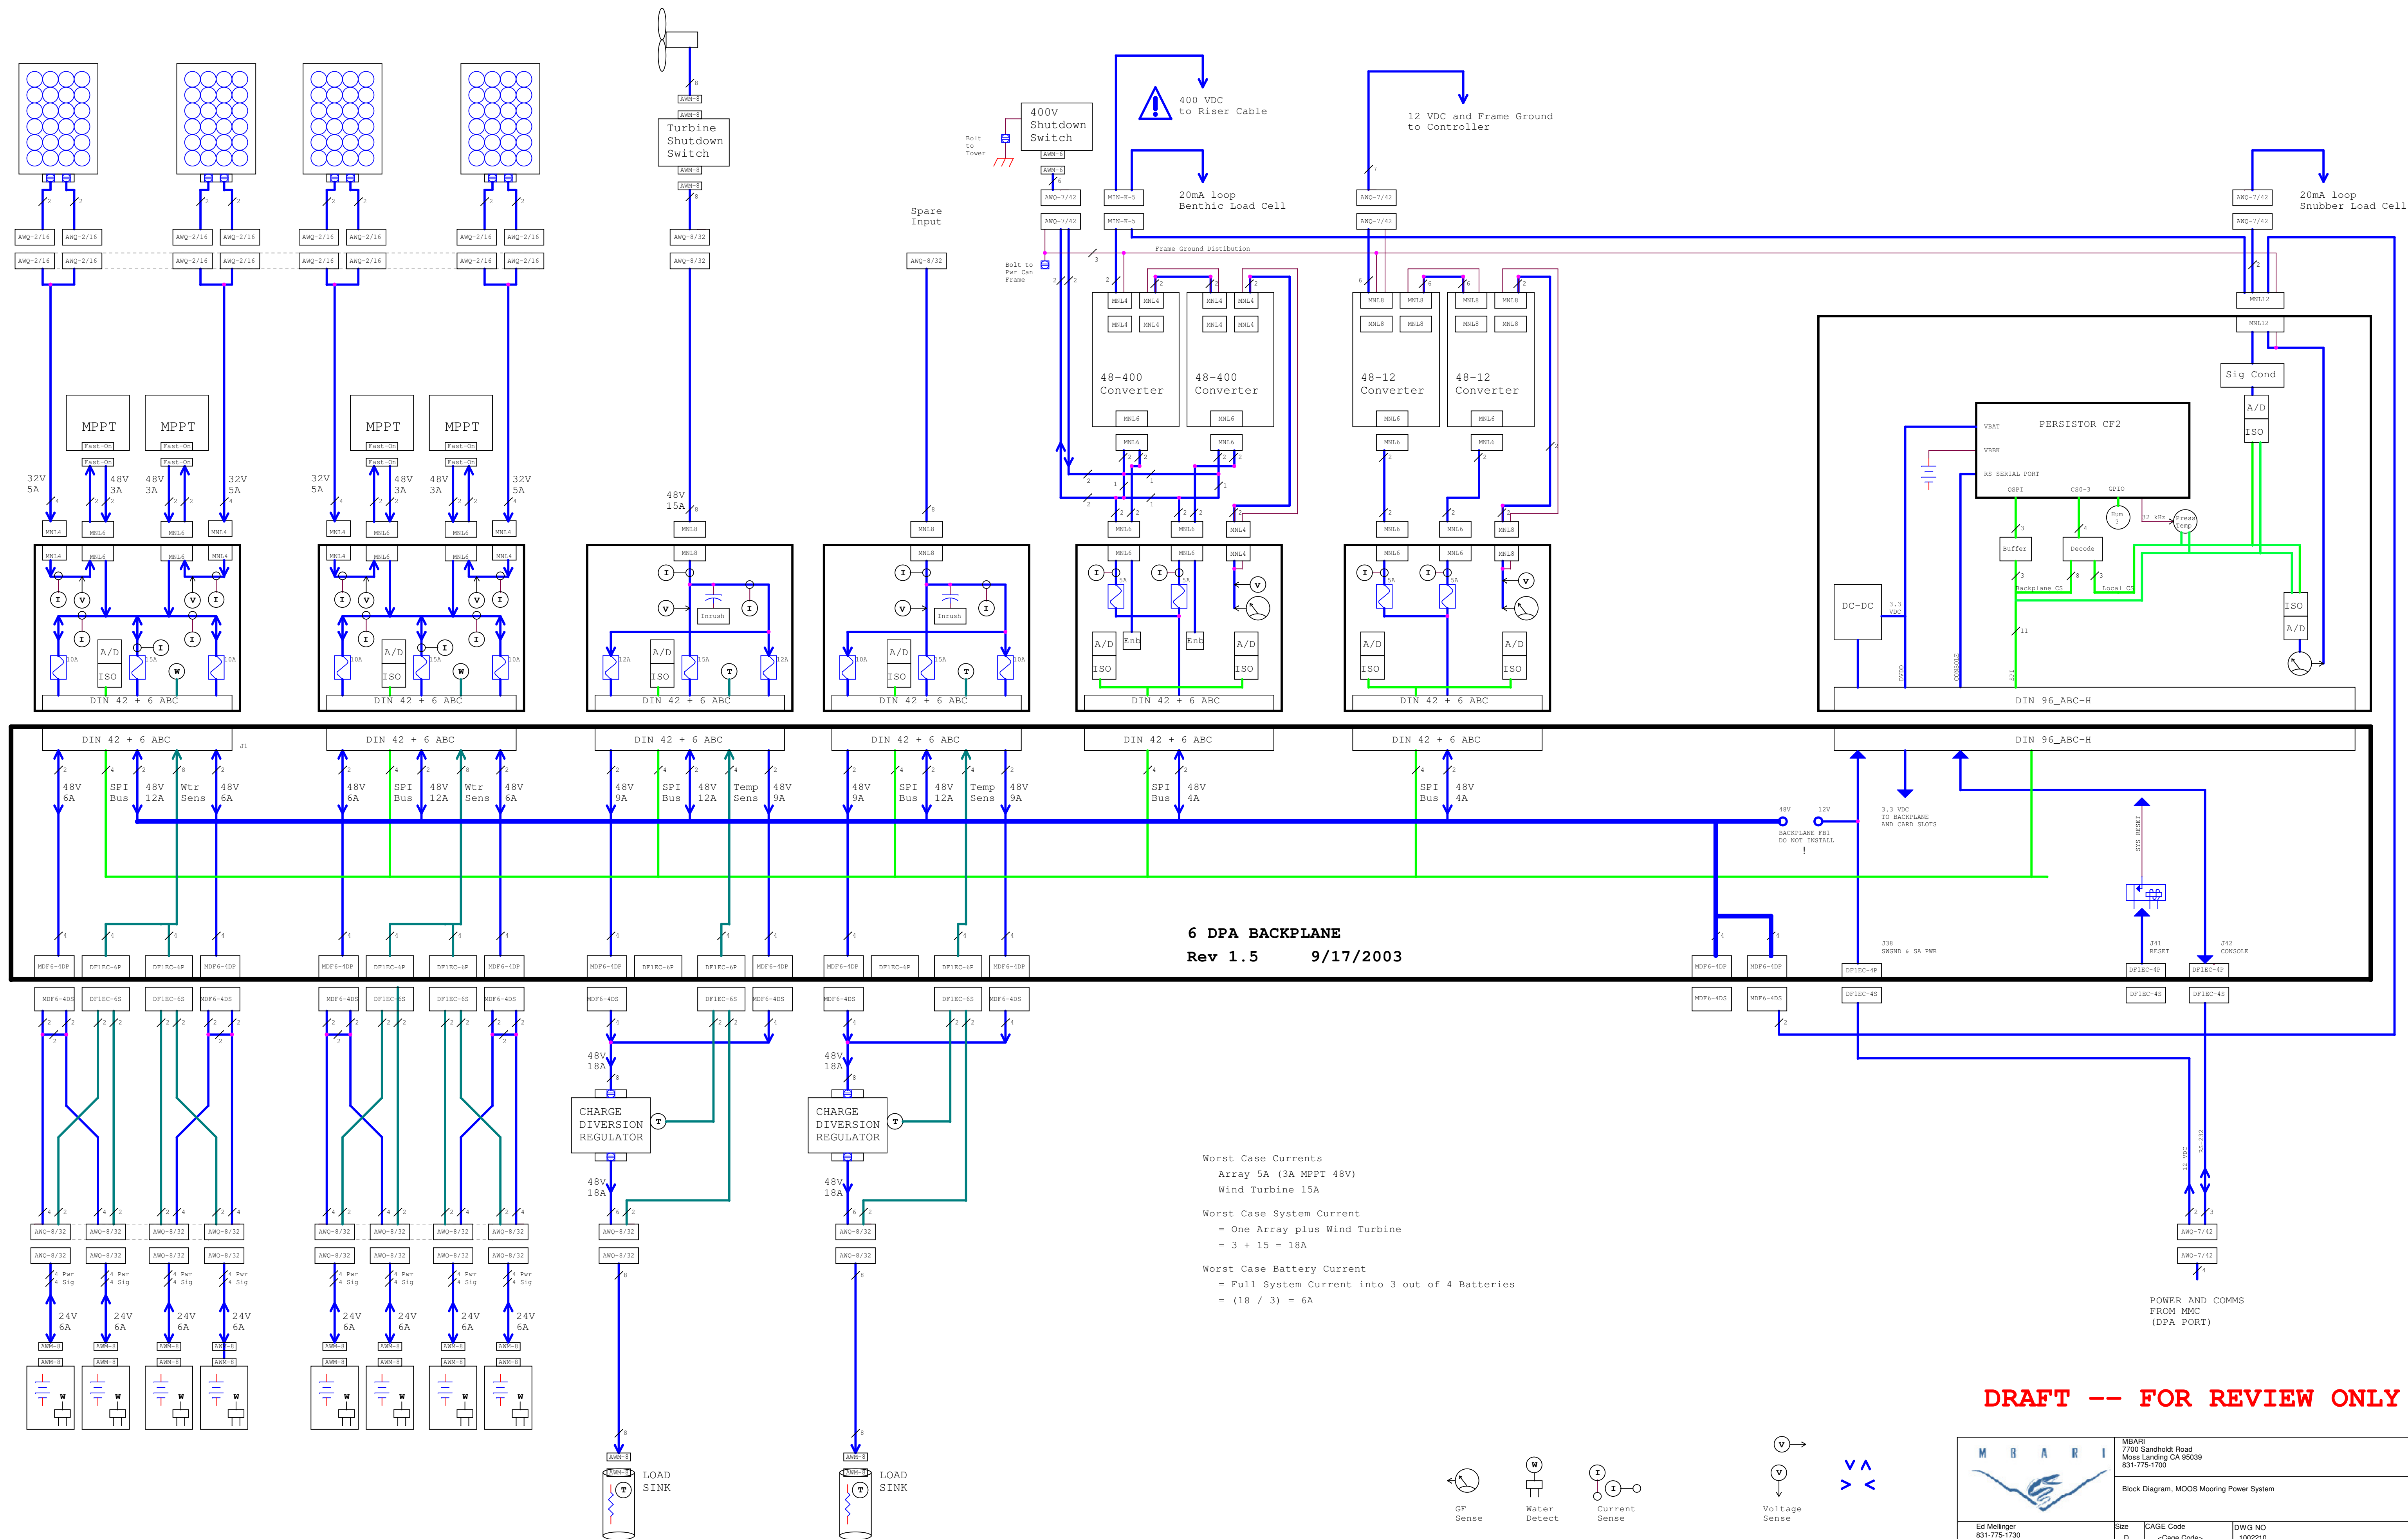

DRAFT -- FOR REVIEW ONLY

		MBARI 7700 Sandholdt Road Moss Landing CA 95039 831-775-1700	
		Block Diagram, MOOS Mooring Power System	
Ed Mellinger 831-775-1730 emell@mbari.org	Size D	CAGE Code <Cage Code>	DWG NO 1002210
Friday, December 12, 2003	Scale	Sheet 1	Rev 3