

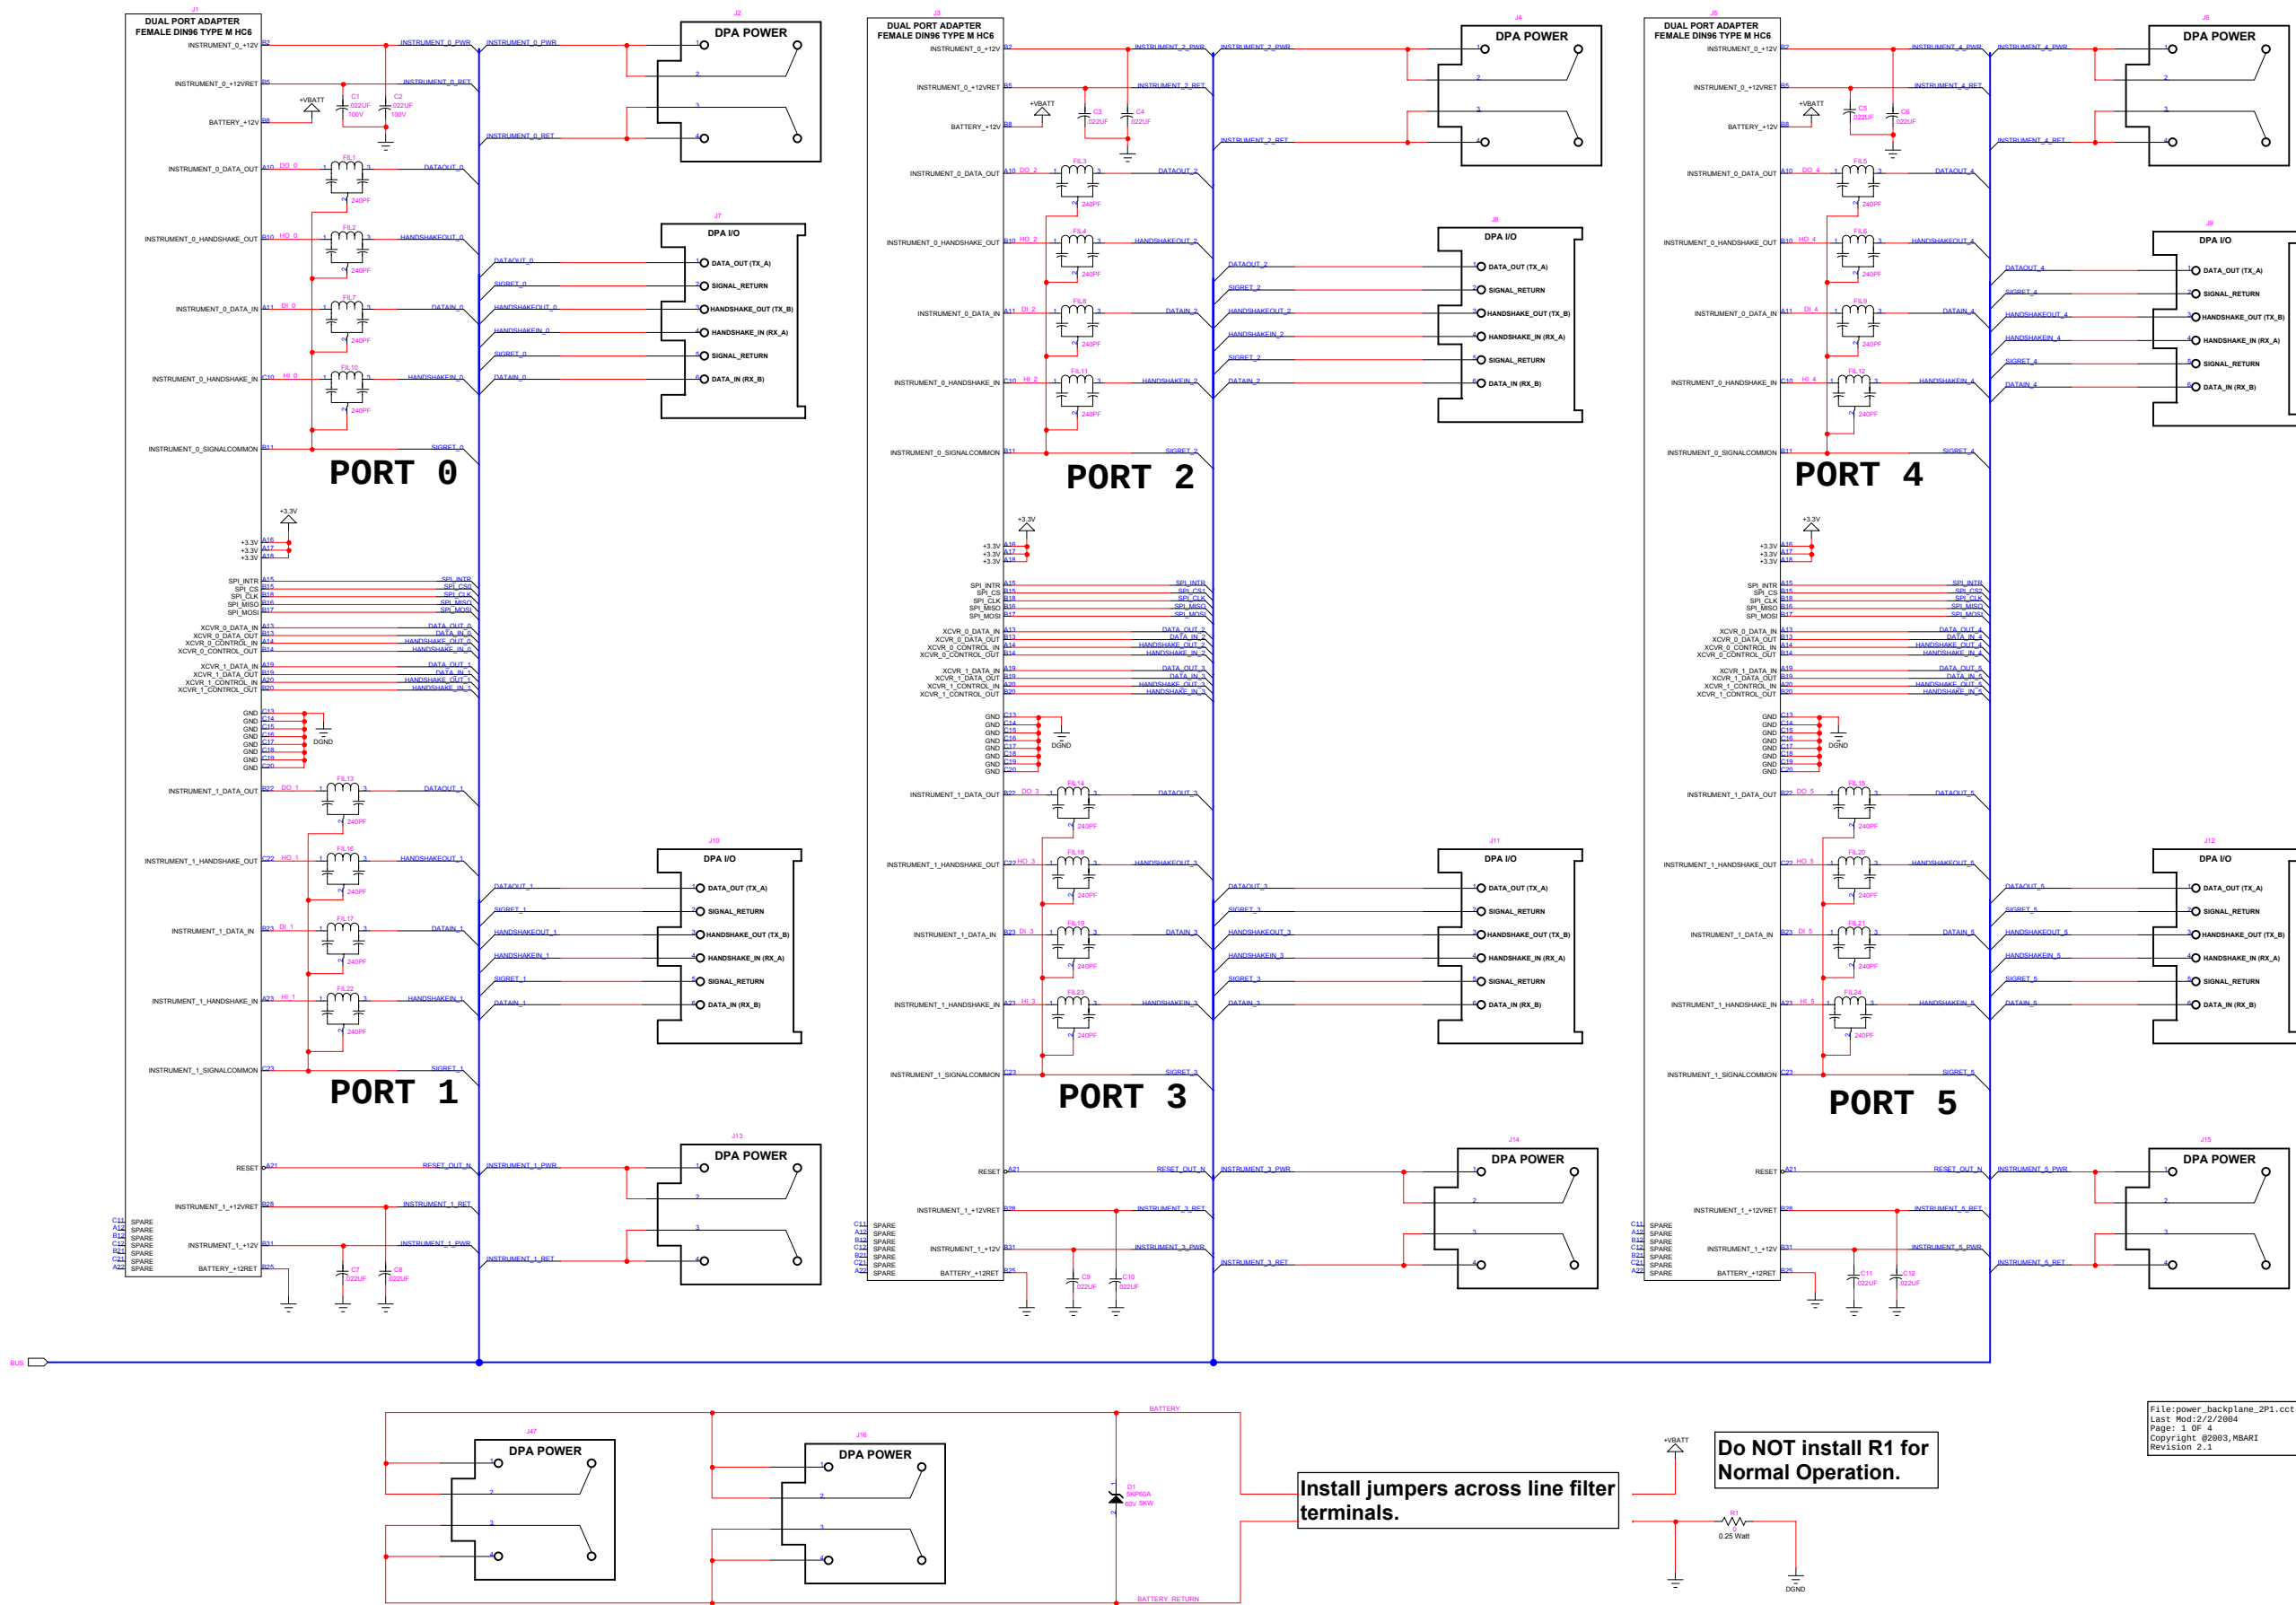
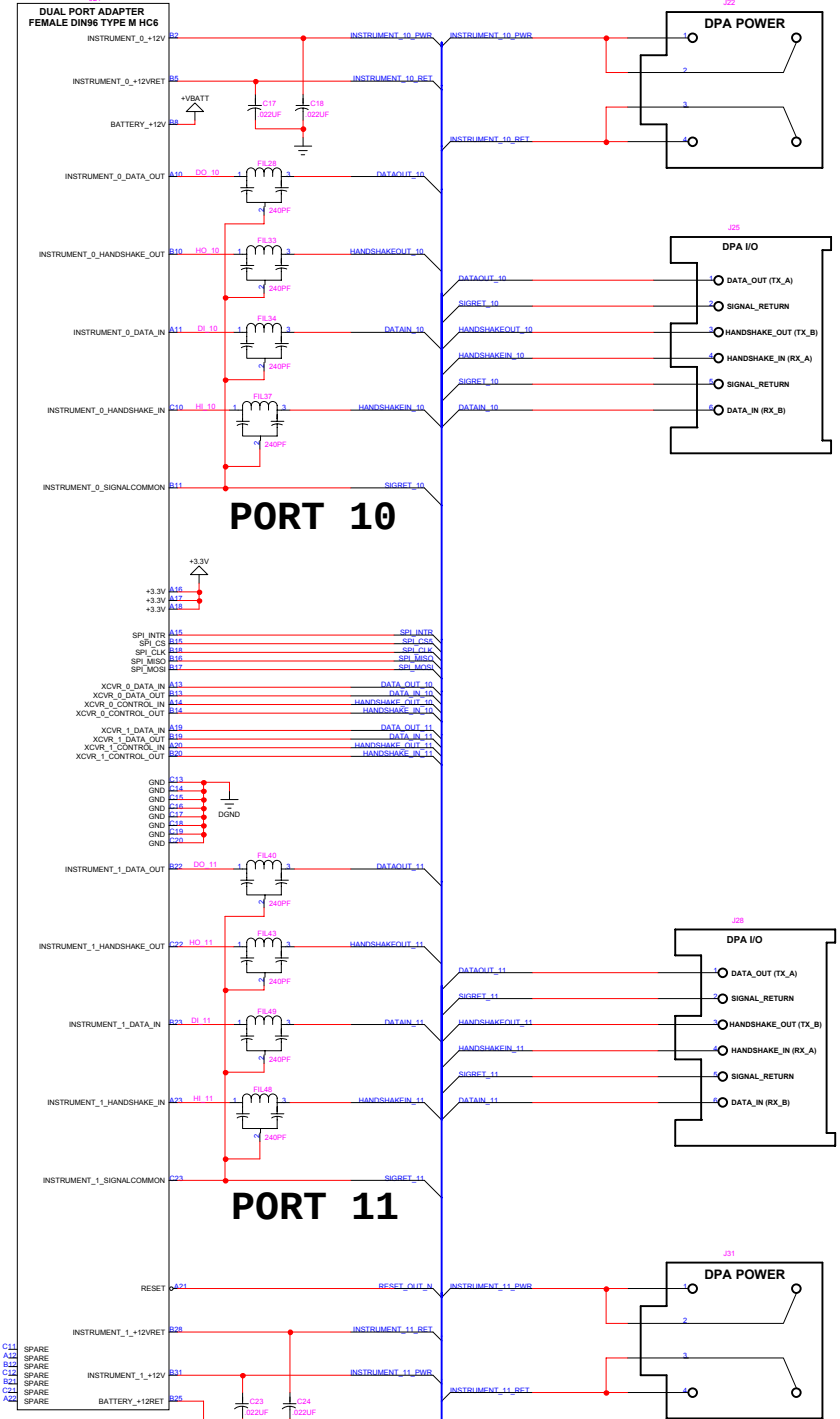



# DPA PORTS 0 TO 5

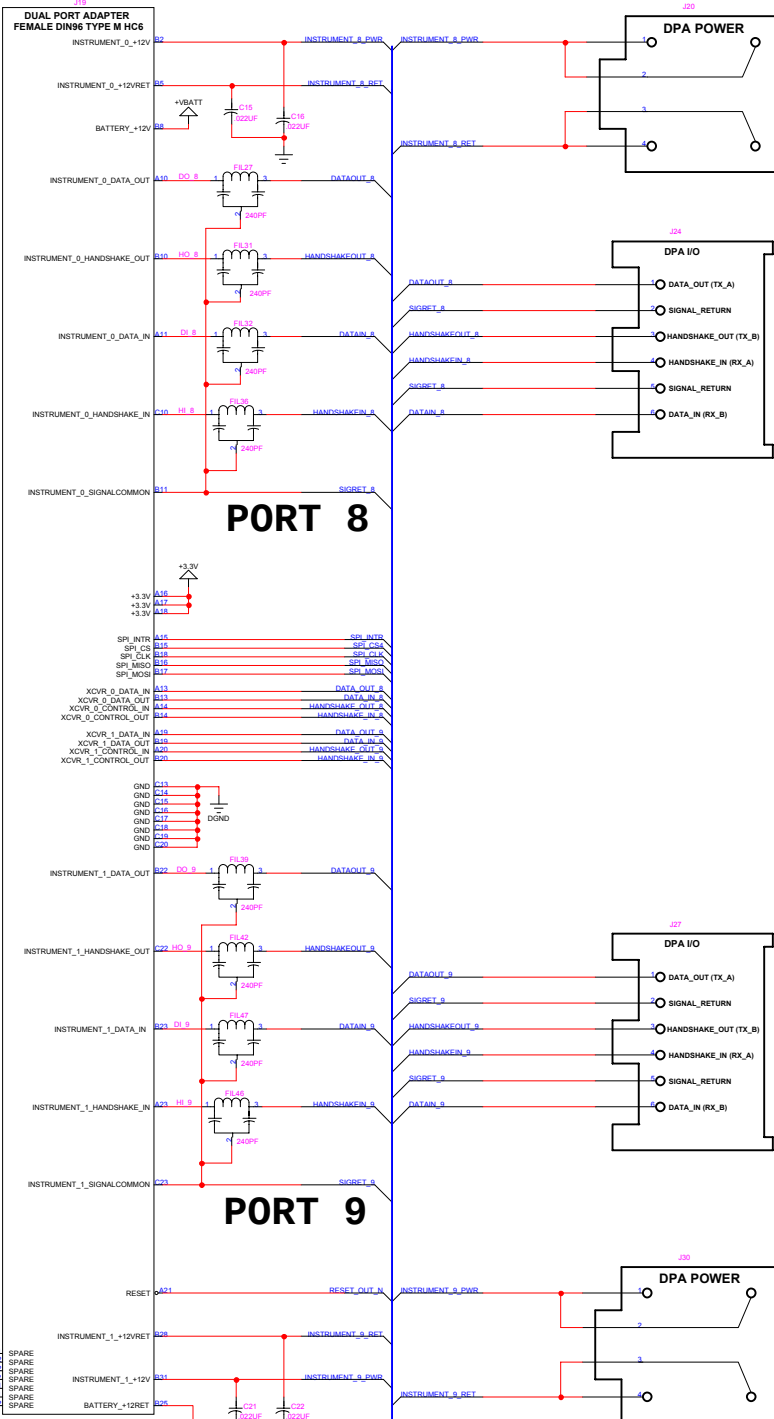

## DPA PORTS 6 TO 11

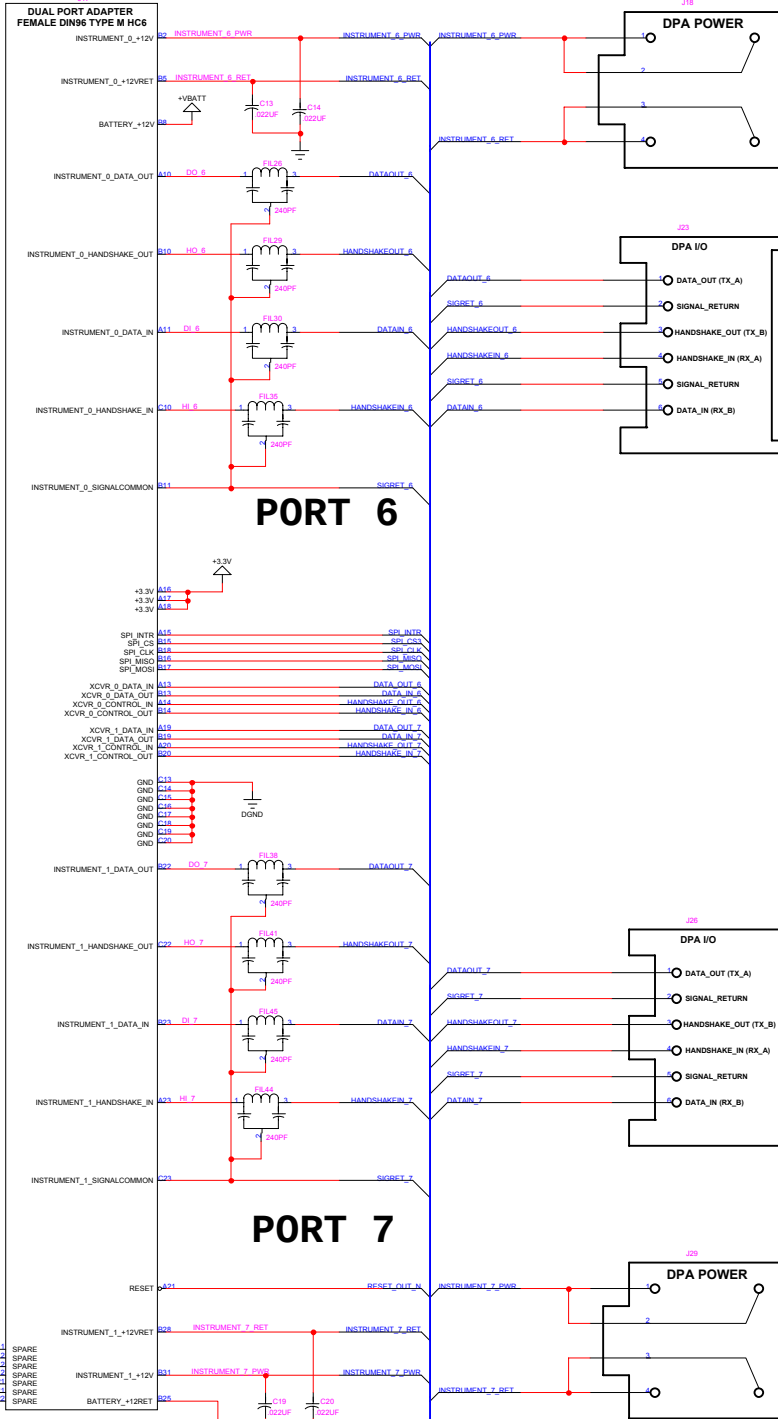

# SIDEARM, RF MODEM, COMM CONTROLLER

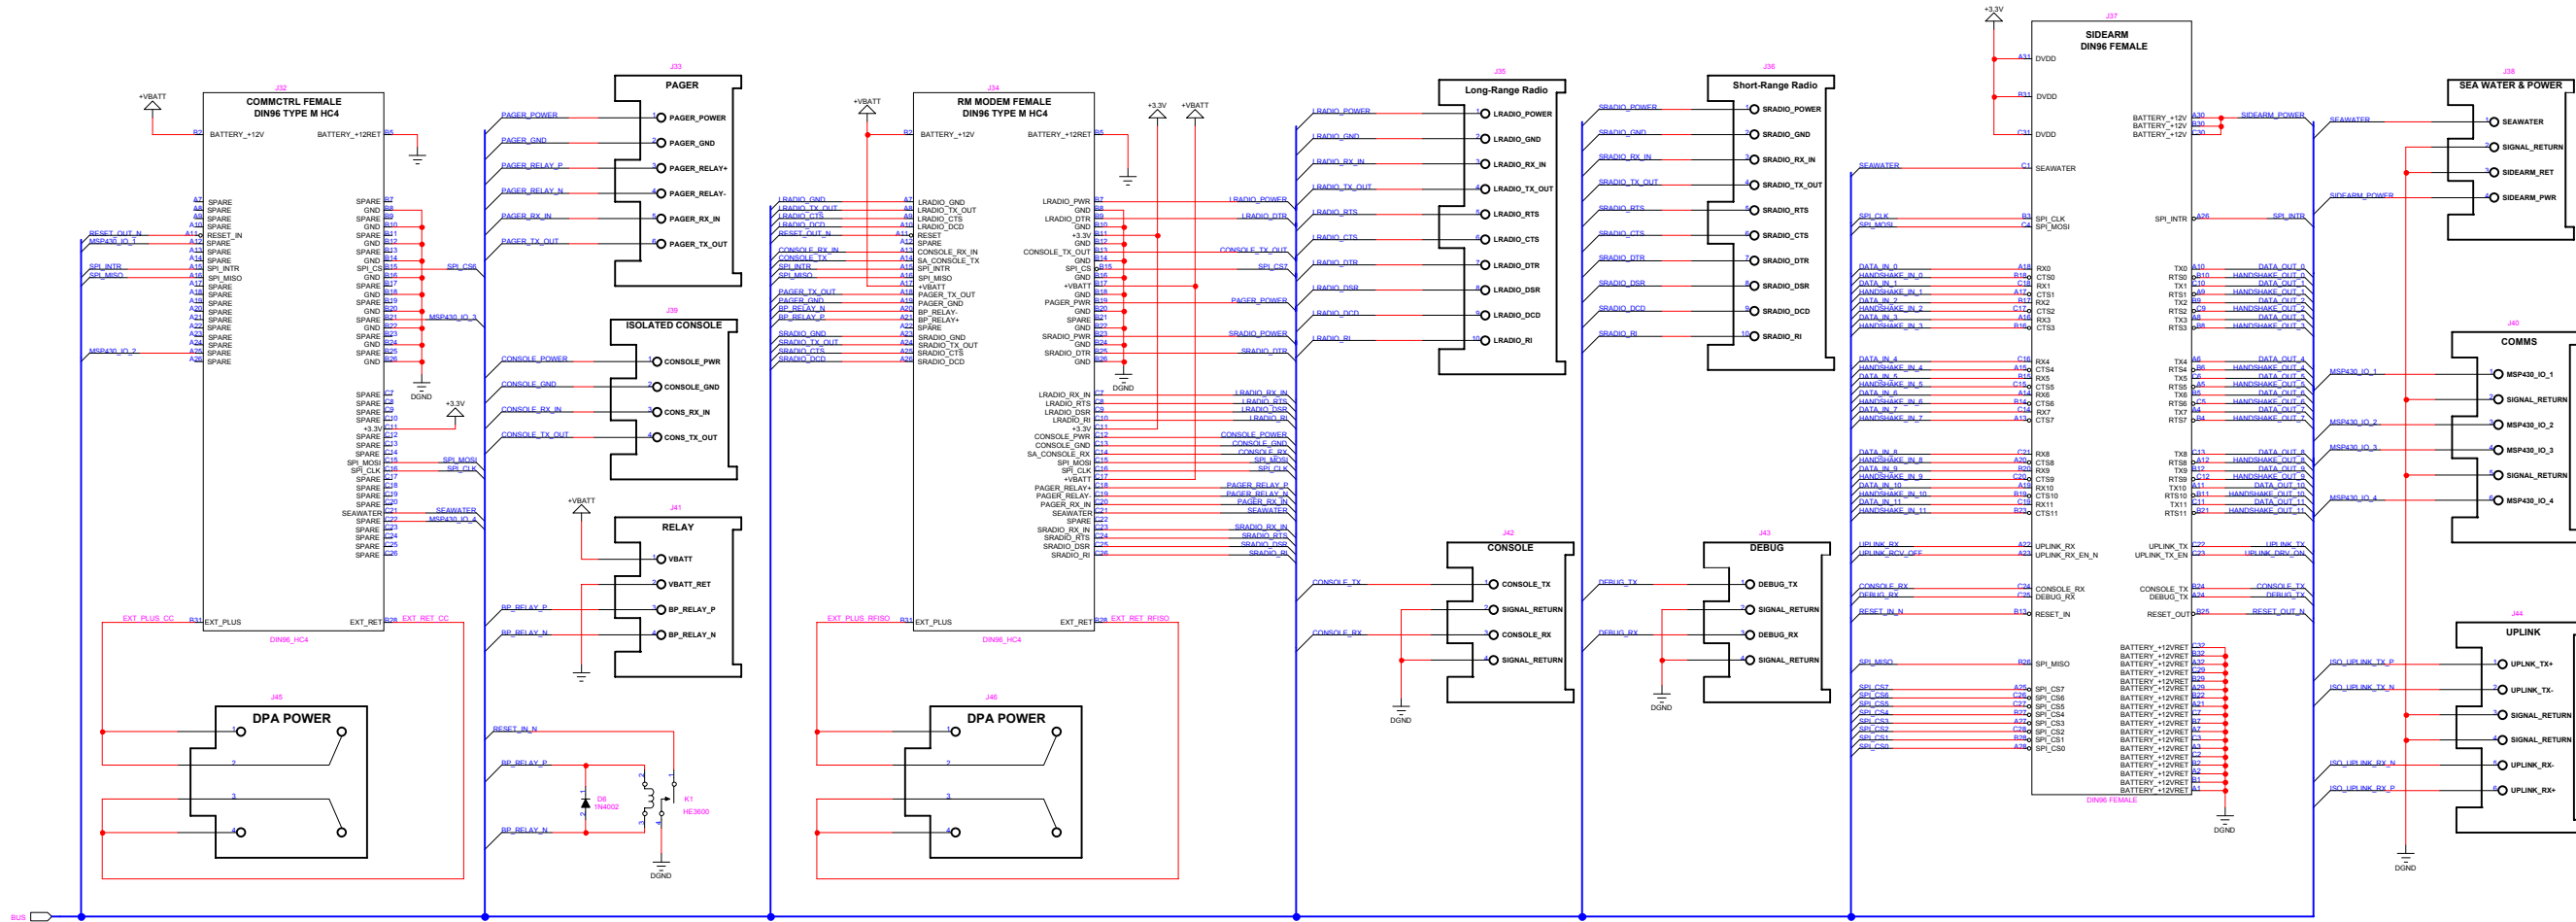

# BACKPLANE TERMINATIONS

