


PART
NO.


6L-CW4S4

"CW" SERIES ALL WELDED
CHECK VALVE

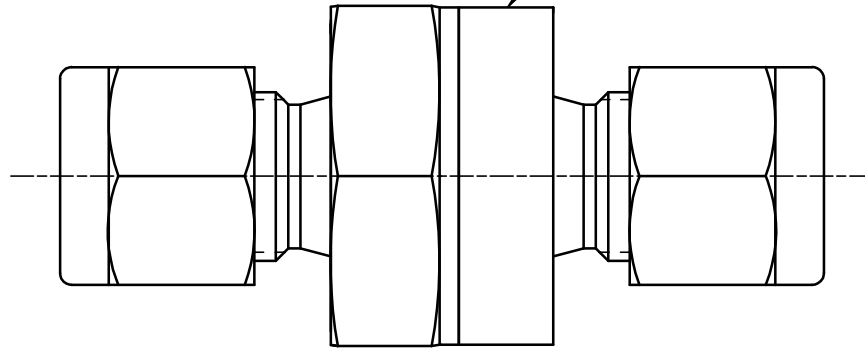


BILL OF MATERIAL

ITEM	PART NAME
1	INLET BODY
2	BONDED POPPET
3	GUIDANCE WAFER
4	POPPET STOP
5	OUTLET BODY

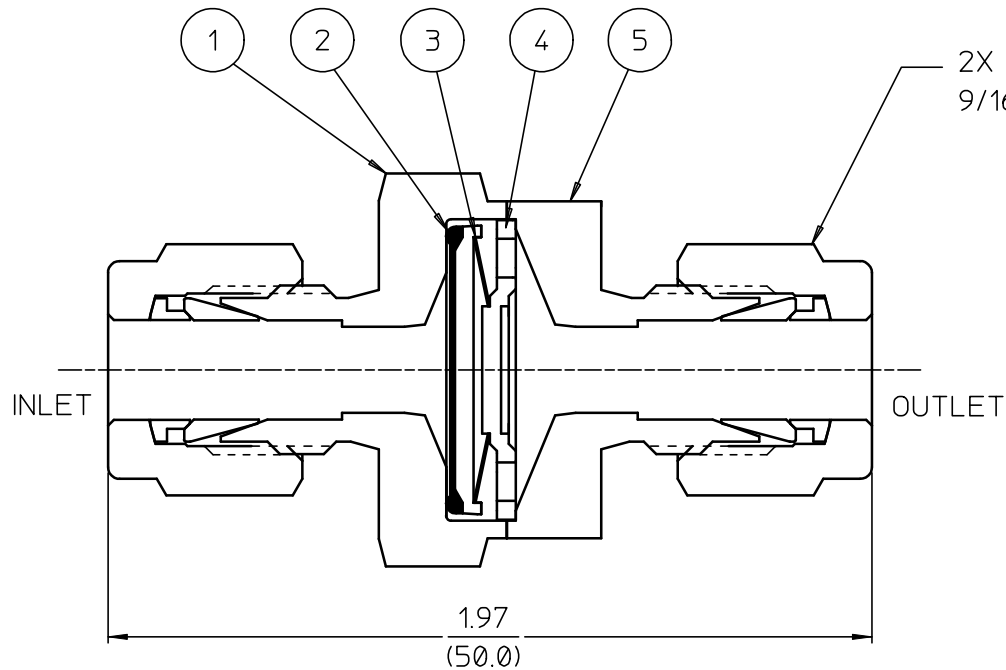

2X 1/4 GAGEABLE SWAGELOK
9/16 HEX

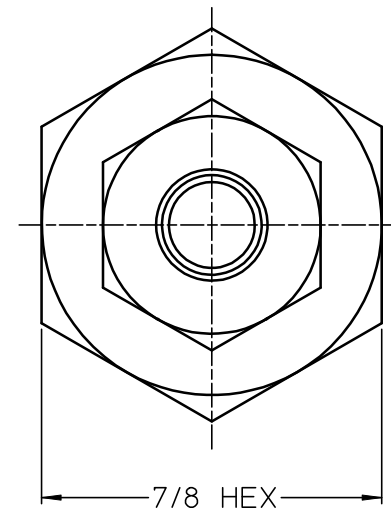

CUSTOMER DRAWING

Swagelok

- DRAWING NOT TO SCALE.
- DIMENSIONS ARE INCHES OVER (MILLIMETERS).
- DRAWING IS SUBJECT TO CHANGE WITHOUT NOTICE.

DRAWN BY
JC 04-11-01

DATE

TITLE
CW SERIES CHECK VALVE

APPROVED BY
MB 04-11-01

DATE

PART
NO. 6L-CW4S4