


PART
NO

PORT CONNECTOR

SHEET 3 OF 4

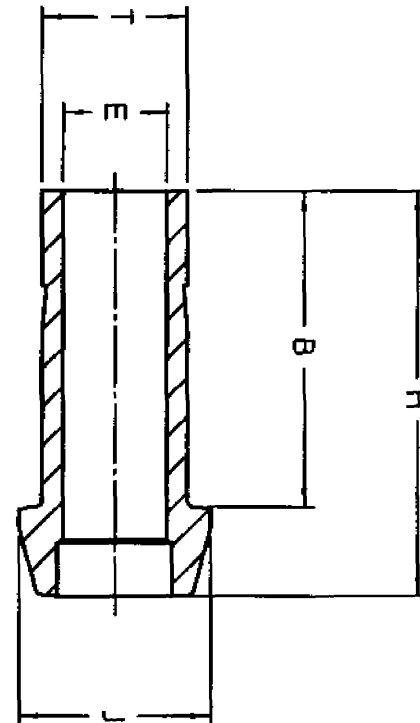

T TUBE O.D.	CATALOG NUMBER	B	E MINIMUM OPENING	H	J
1/4	-401-PC	.75	.17	.98	.37
5/16	-501-PC	.79	.22	1.02	.43
3/8	-601-PC	.81	.27	1.05	.49
1/2	-811-PC	1.05	.37	1.43	.62
3/4	-1211-PC	1.11	.58	1.49	.87
1 1/4	-1611-PC	1.41	.80	1.94	1.12

CUSTOMER DRAWING

Swagelok

- DRAWING NOT TO SCALE.
 - DIMENSIONS ARE INCHES
 - DRAWING IS SUBJECT TO CHANGE
 WITHOUT NOTICE

DRAWN BY

DATE

JN

APPROVED BY

DATE

JN 3-5-99

TITLE

PART
NO

PORT CONNECTOR