
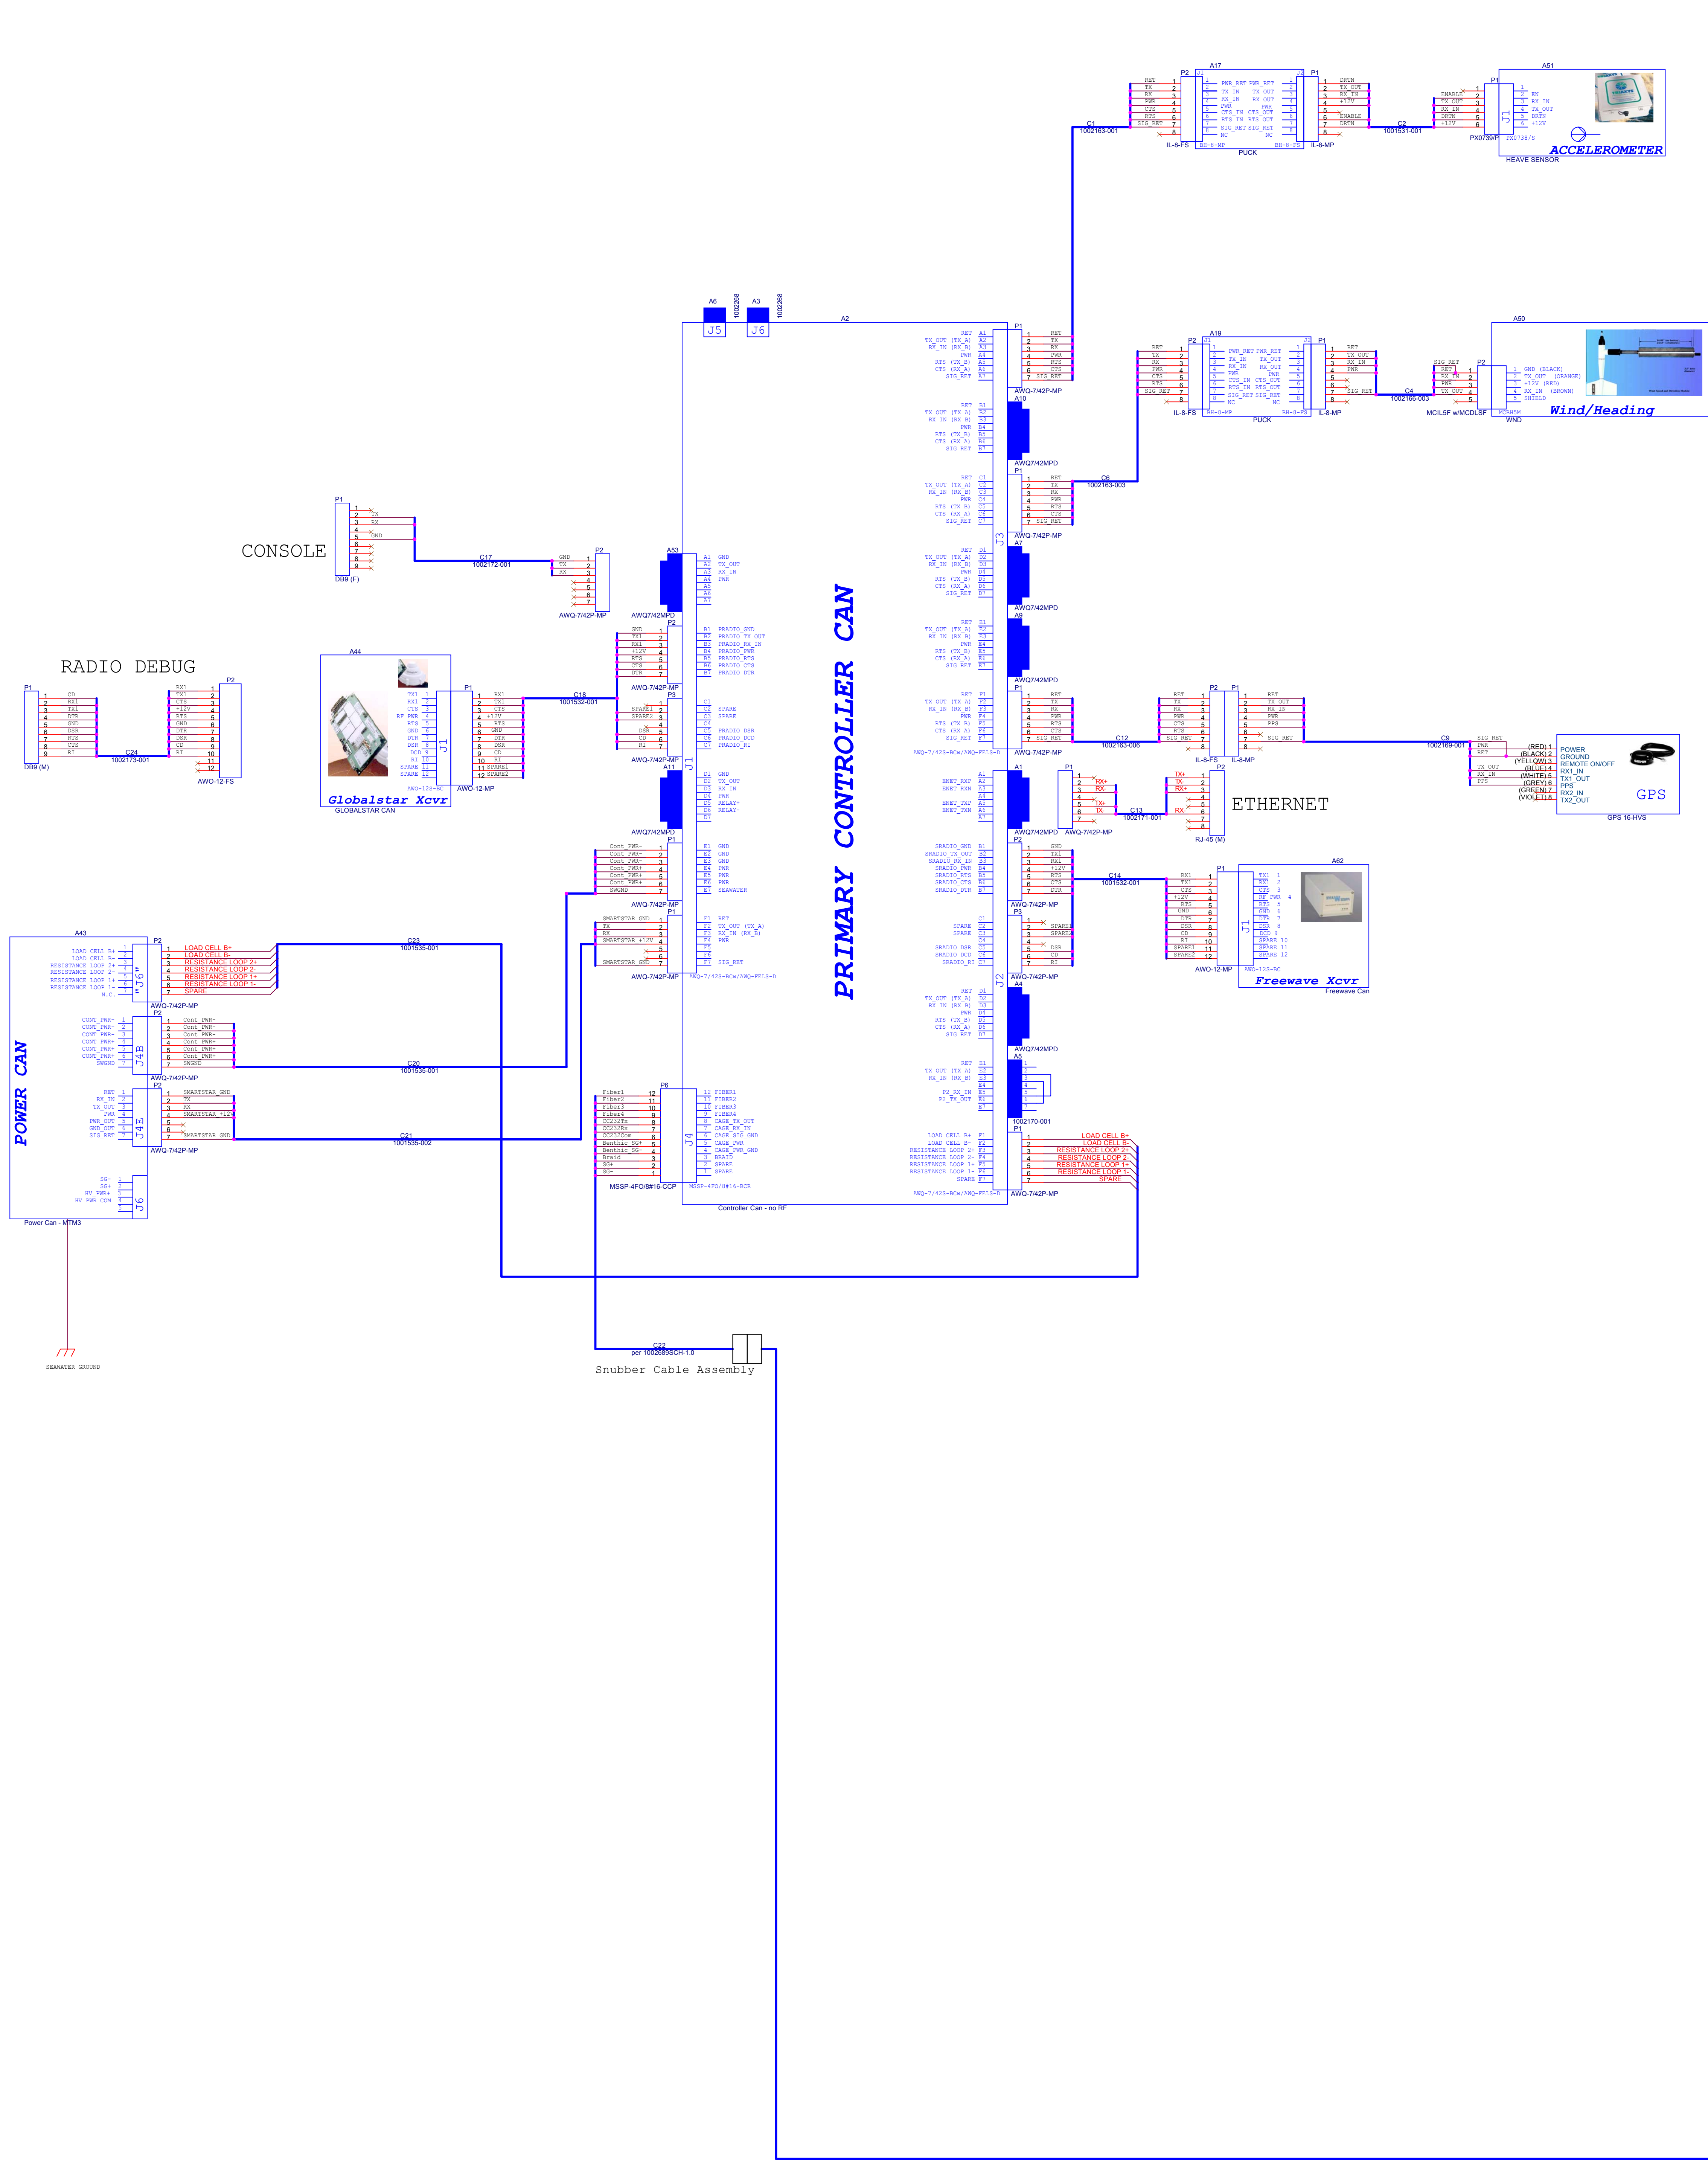


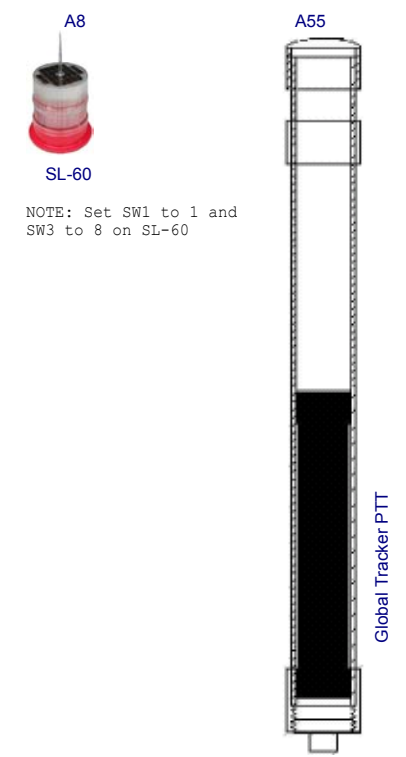

Riser Cable