


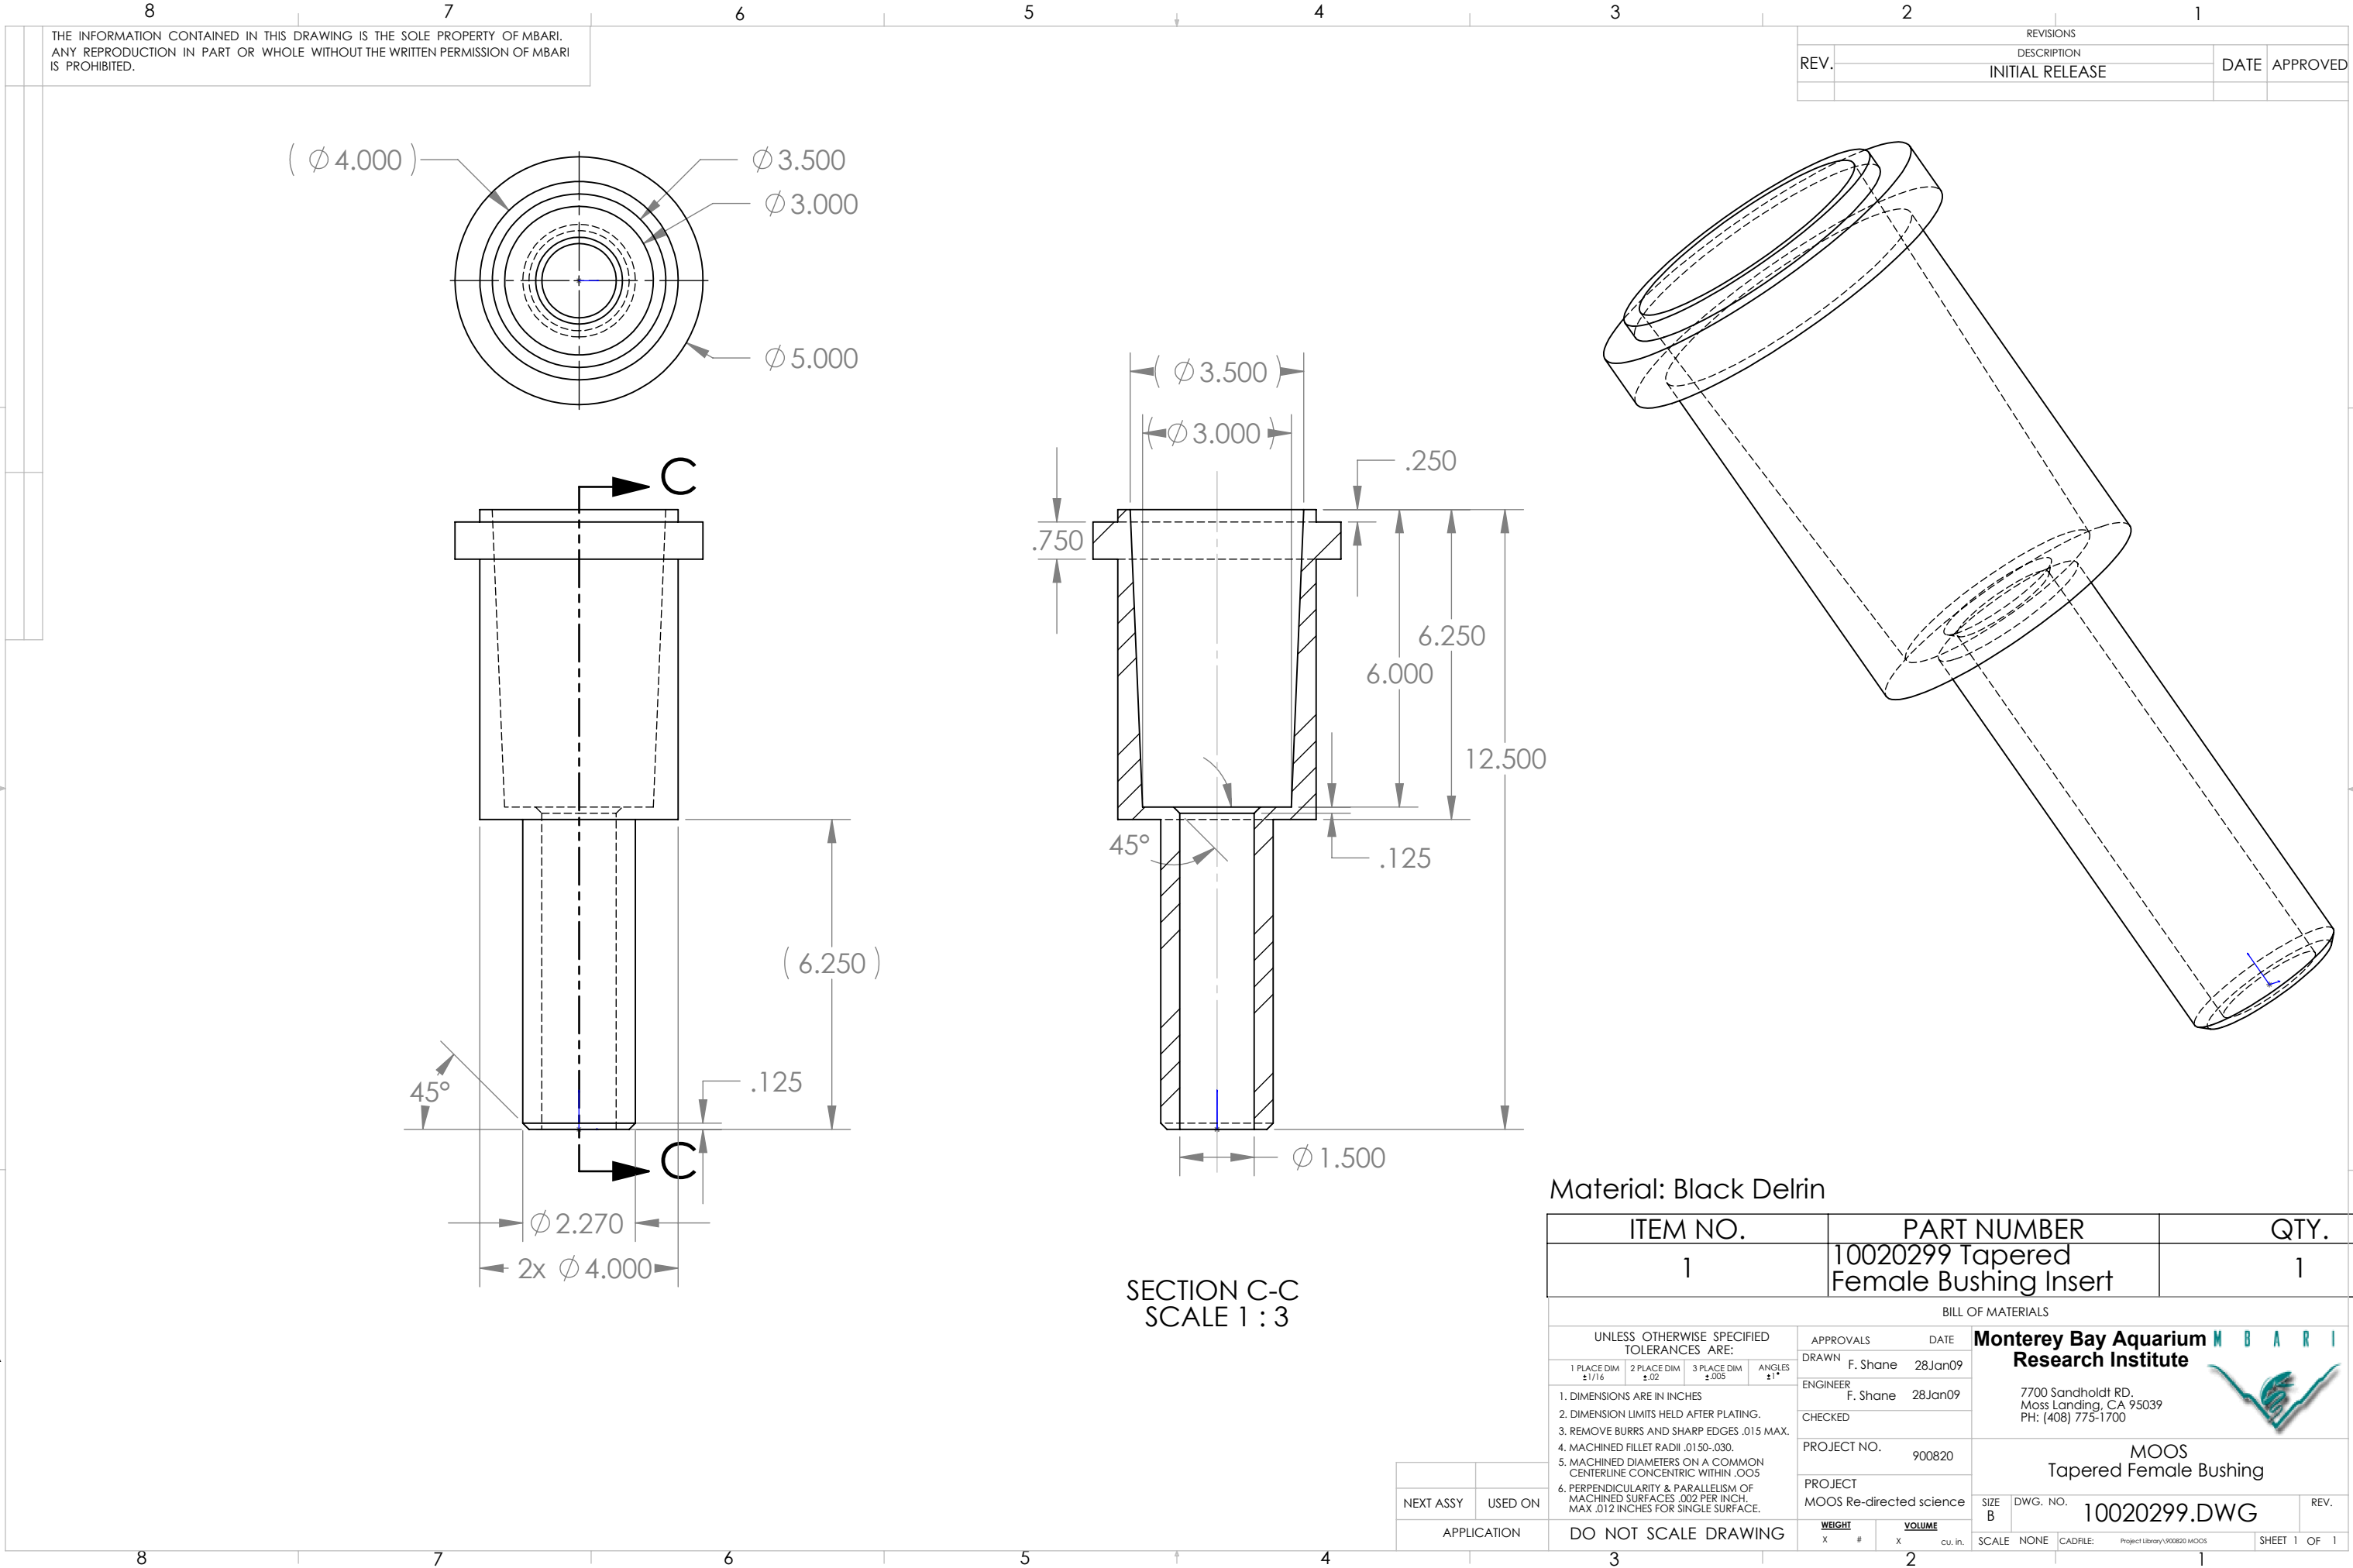

THE INFORMATION CONTAINED IN THIS DRAWING IS THE SOLE PROPERTY OF MBARI.
ANY REPRODUCTION IN PART OR WHOLE WITHOUT THE WRITTEN PERMISSION OF MBARI
IS PROHIBITED.

REVISIONS			
REV.	DESCRIPTION	DATE	APPROVED
	INITIAL RELEASE		

Material: Black Delrin

ITEM NO.		PART NUMBER		QTY.
1		10020299 Tapered Female Bushing Insert		1
BILL OF MATERIALS				
UNLESS OTHERWISE SPECIFIED TOLERANCES ARE:		APPROVALS	DATE	Monterey Bay Aquarium Research Institute 7700 Sandholdt RD. Moss Landing, CA 95039 PH: (408) 775-1700 MOOS Tapered Female Bushing
1 PLACE DIM ±1/16	2 PLACE DIM ±.02	DRAWN	F. Shane 28Jan09	
3 PLACE DIM ±.005	ANGLES ±1°	ENGINEER	F. Shane 28Jan09	
1. DIMENSIONS ARE IN INCHES		CHECKED		
2. DIMENSION LIMITS HELD AFTER PLATING.		PROJECT NO.	900820	
3. REMOVE BURRS AND SHARP EDGES .015 MAX.		PROJECT	MOOS Re-directed science	
4. MACHINED FILLET RADII .0150-.030.		WEIGHT	VOLUME	
5. MACHINED DIAMETERS ON A COMMON CENTERLINE CONCENTRIC WITHIN .005		X #	X cu. in.	
6. PERPENDICULARITY & PARALLELISM OF MACHINED SURFACES .002 PER INCH. MAX .012 INCHES FOR SINGLE SURFACE.		SCALE	NONE	CADFILE: Project Library\900820 MOOS
DO NOT SCALE DRAWING		SHEET 1		OF 1

Monterey Bay Aquarium
Research Institute



7700 Sandholdt RD.
Moss Landing, CA 95039
PH: (408) 775-1700

MOOS
Tapered Female Bushing

SIZE B DWG. NO. 10020299.DWG

REV.