


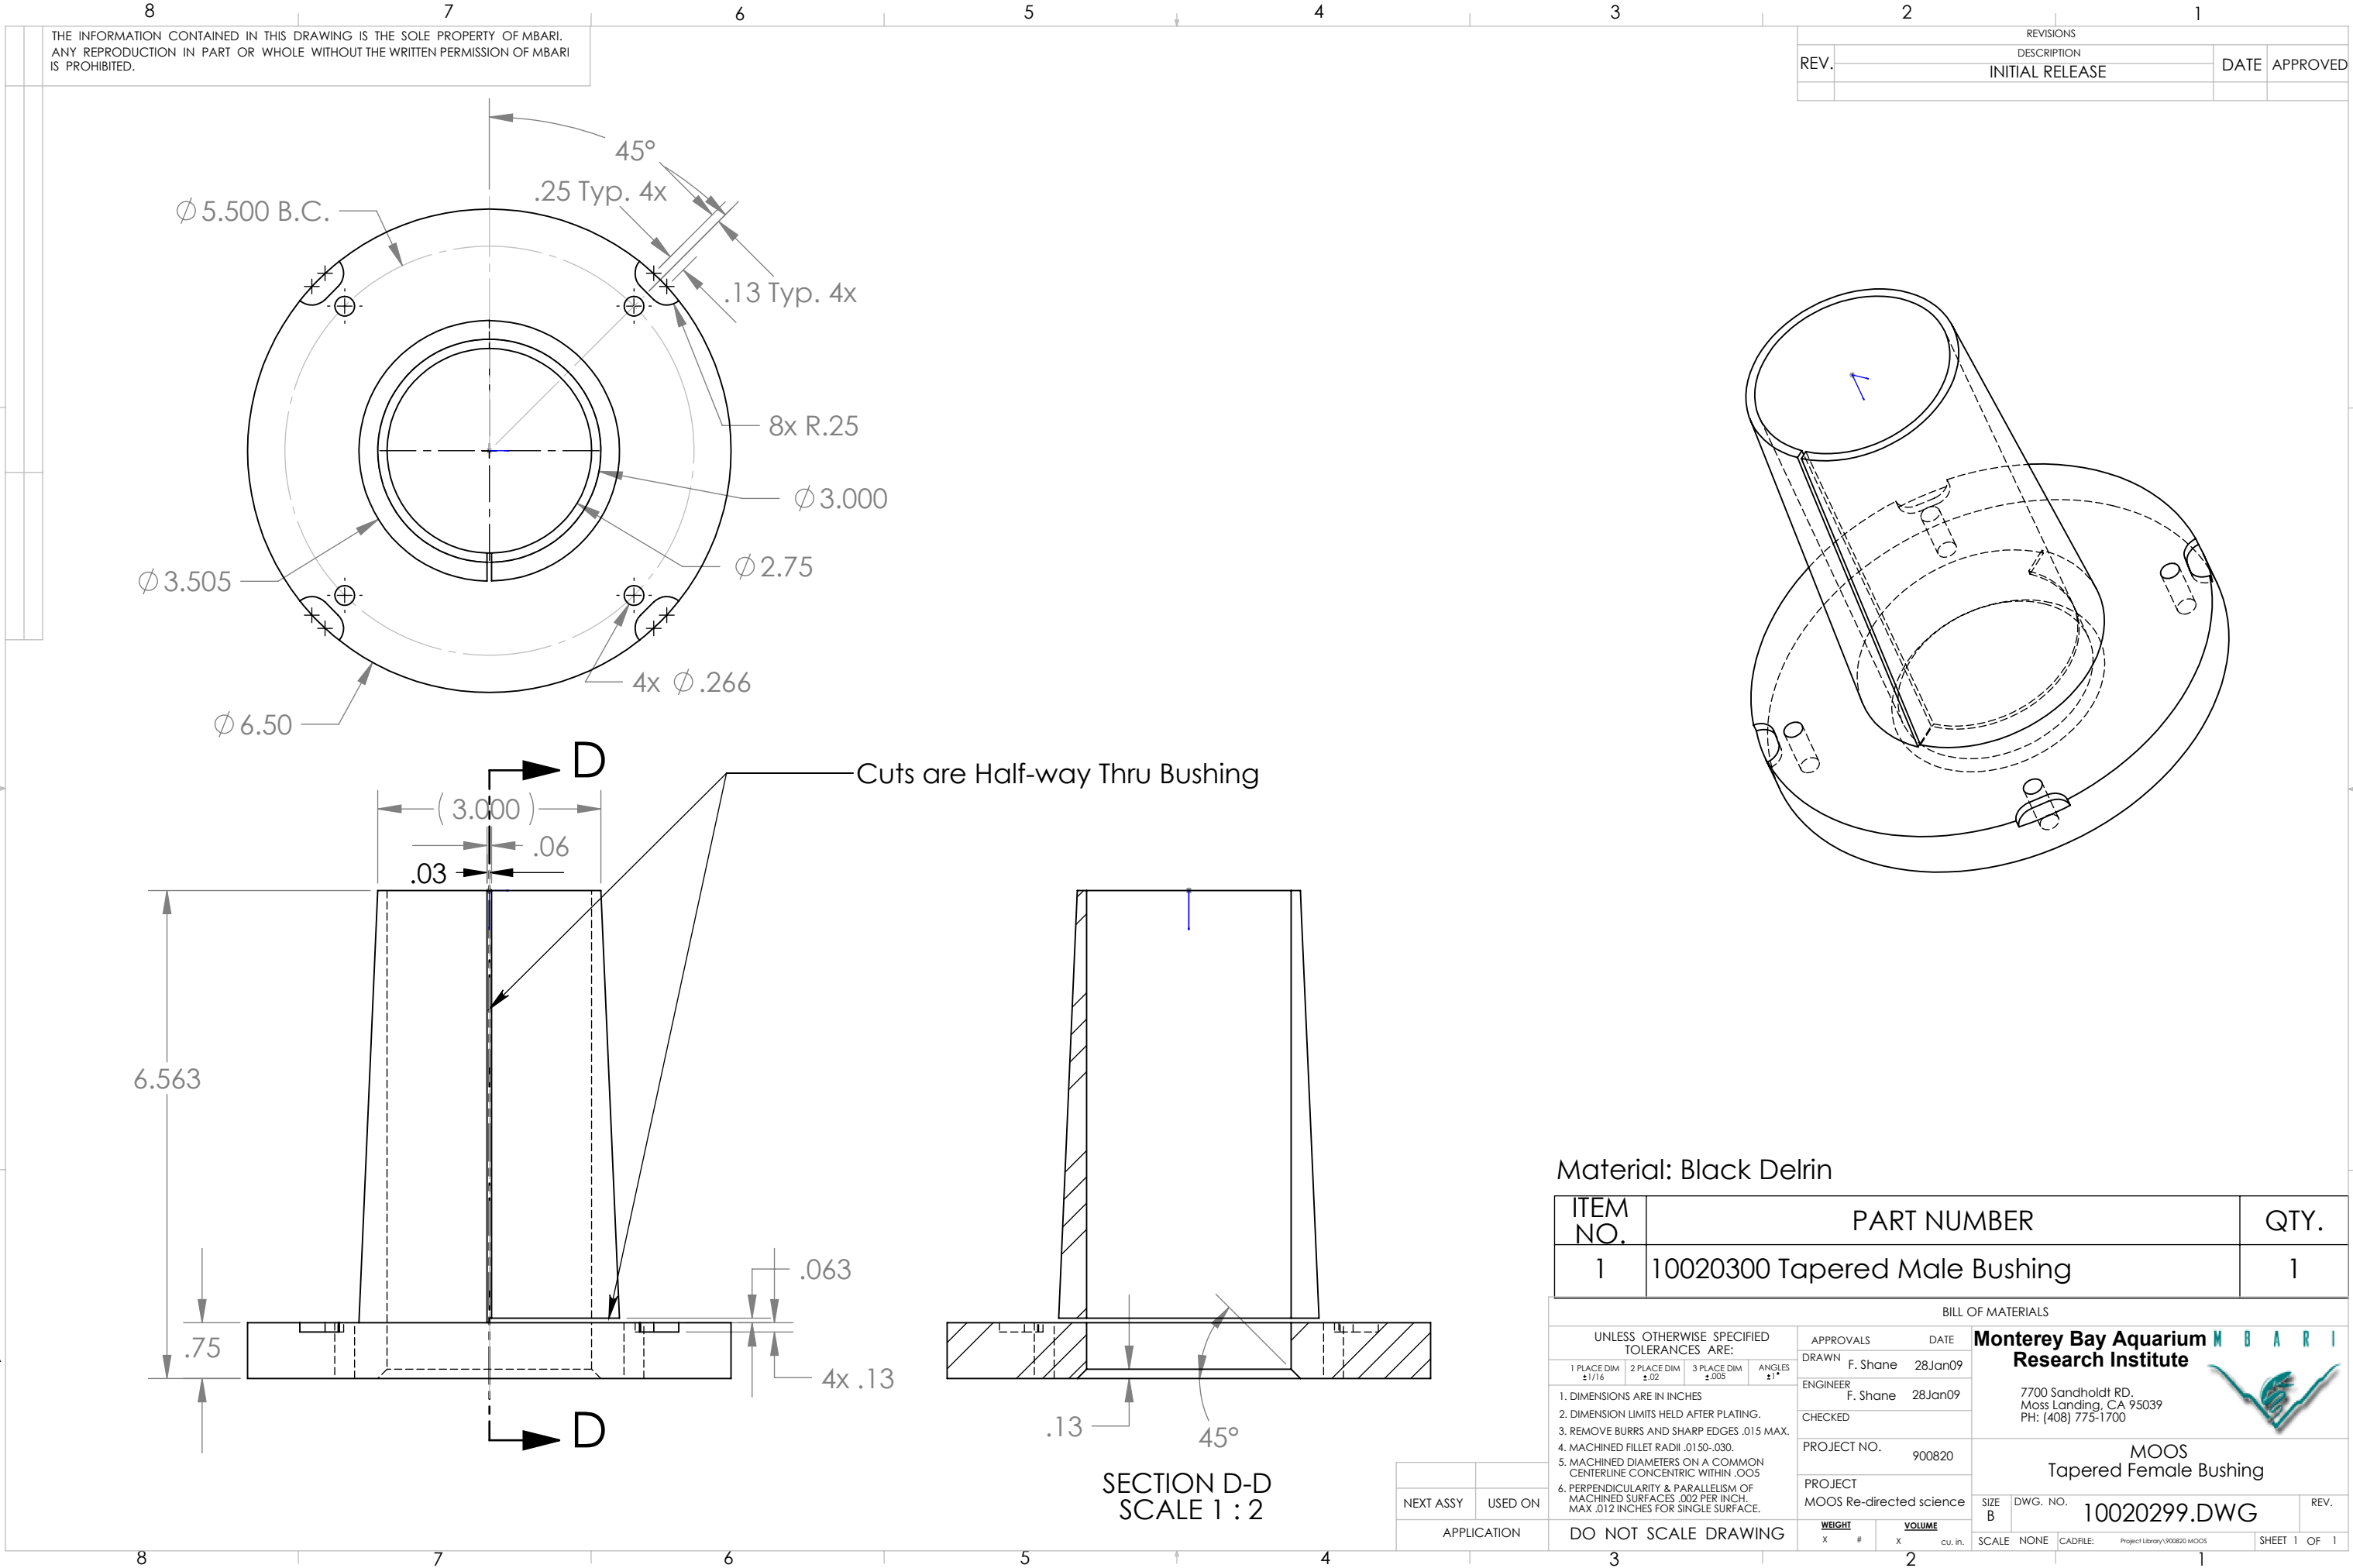

THE INFORMATION CONTAINED IN THIS DRAWING IS THE SOLE PROPERTY OF MBARI.
ANY REPRODUCTION IN PART OR WHOLE WITHOUT THE WRITTEN PERMISSION OF MBARI
IS PROHIBITED.

REVISIONS			
REV.	DESCRIPTION	DATE	APPROVED
	INITIAL RELEASE		

Material: Black Delrin

ITEM NO.	PART NUMBER	QTY.
1	10020300 Tapered Male Bushing	1

UNLESS OTHERWISE SPECIFIED TOLERANCES ARE:				APPROVALS		DATE		BILL OF MATERIALS					
1 PLACE DIM ±1/16	2 PLACE DIM ±.02	3 PLACE DIM ±.005	ANGLES ±1°	DRAWN	F. Shane	28Jan09	Monterey Bay Aquarium Research Institute 7700 Sandholdt RD. Moss Landing, CA 95039 PH: (408) 775-1700 MOOS Tapered Female Bushing						
1. DIMENSIONS ARE IN INCHES				ENGINEER	F. Shane	28Jan09							
2. DIMENSION LIMITS HELD AFTER PLATING.				CHECKED									
3. REMOVE BURRS AND SHARP EDGES .015 MAX.				PROJECT NO.		900820	10020299.DWG						
4. MACHINED FILLET RADII .0150-.030.				PROJECT									
5. MACHINED DIAMETERS ON A COMMON CENTERLINE CONCENTRIC WITHIN .005				MOOS Re-directed science									
6. PERPENDICULARITY & PARALLELISM OF MACHINED SURFACES .002 PER INCH. MAX .012 INCHES FOR SINGLE SURFACE.				WEIGHT		VOLUME		SIZE B		DWG. NO.		REV.	
DO NOT SCALE DRAWING				X #		X cu. in.		SCALE NONE		CADFILE: Project Library\900820 MOOS		SHEET 1 OF 1	

SECTION D-D
SCALE 1 : 2