


NOTES:

1. WHITE WIRES 20 AWG SUPPLIED WITH ENDCAP CONNECTORS

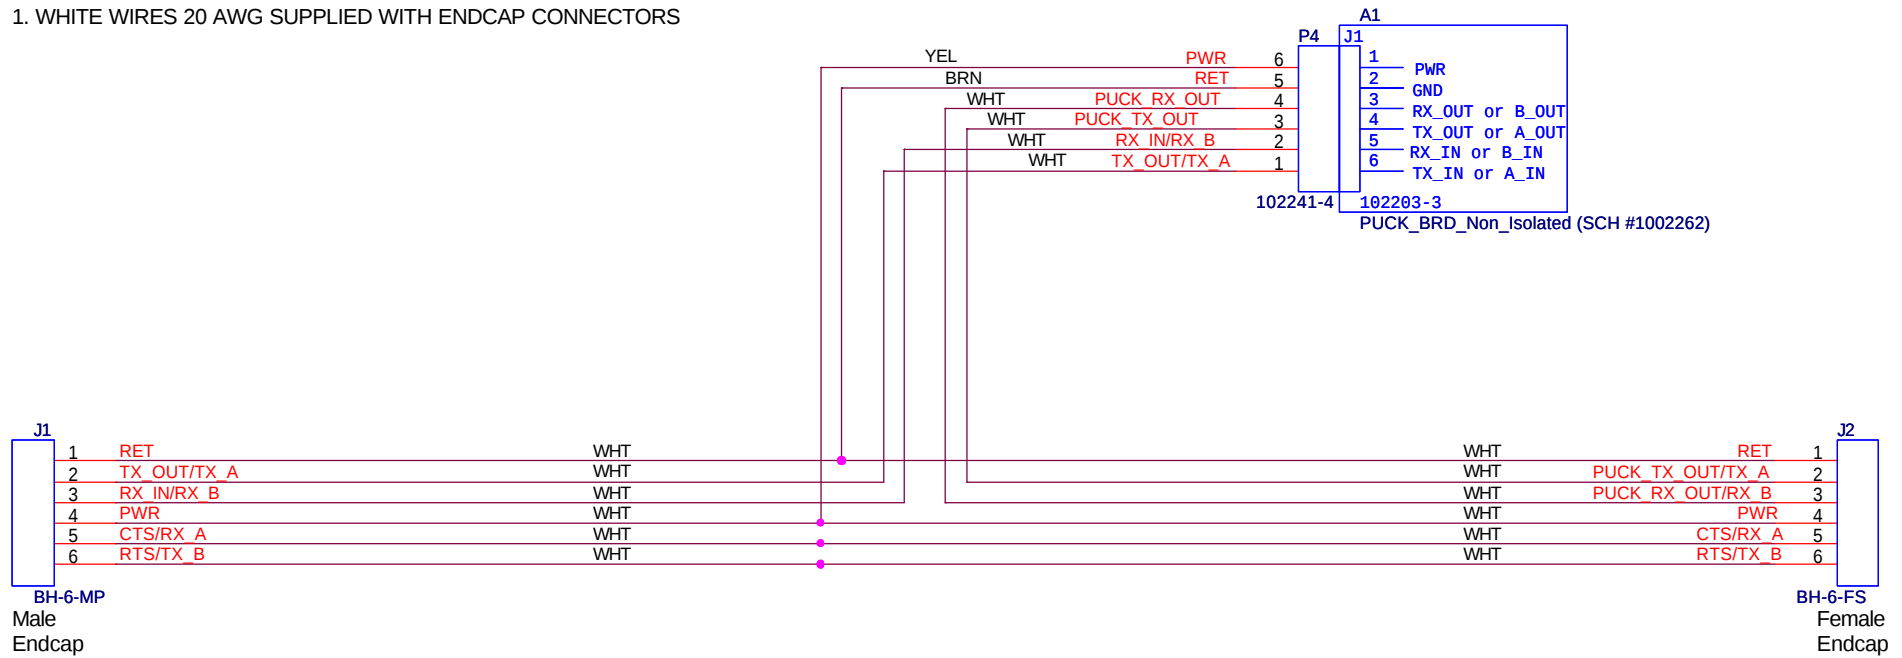

Copyright © 2004 MBARI

All information herein is considered proprietary and may not be copied, duplicated, or transmitted without the express permission of Monterey Bay Aquarium Research Institute.



Designed by: Lance McBride

Drawn by: Lance McBride

Monterey Bay Aquarium Research Institute
7700 Sandholdt Rd., Moss Landing, CA 95039-9644

Title
'Non-Isolated' PUCK Assembly - Internal Wiring (CIMT)

Size
A Document Number
1002332

Rev
B

Date: Tuesday, May 10, 2005 Sheet 1 of 1