


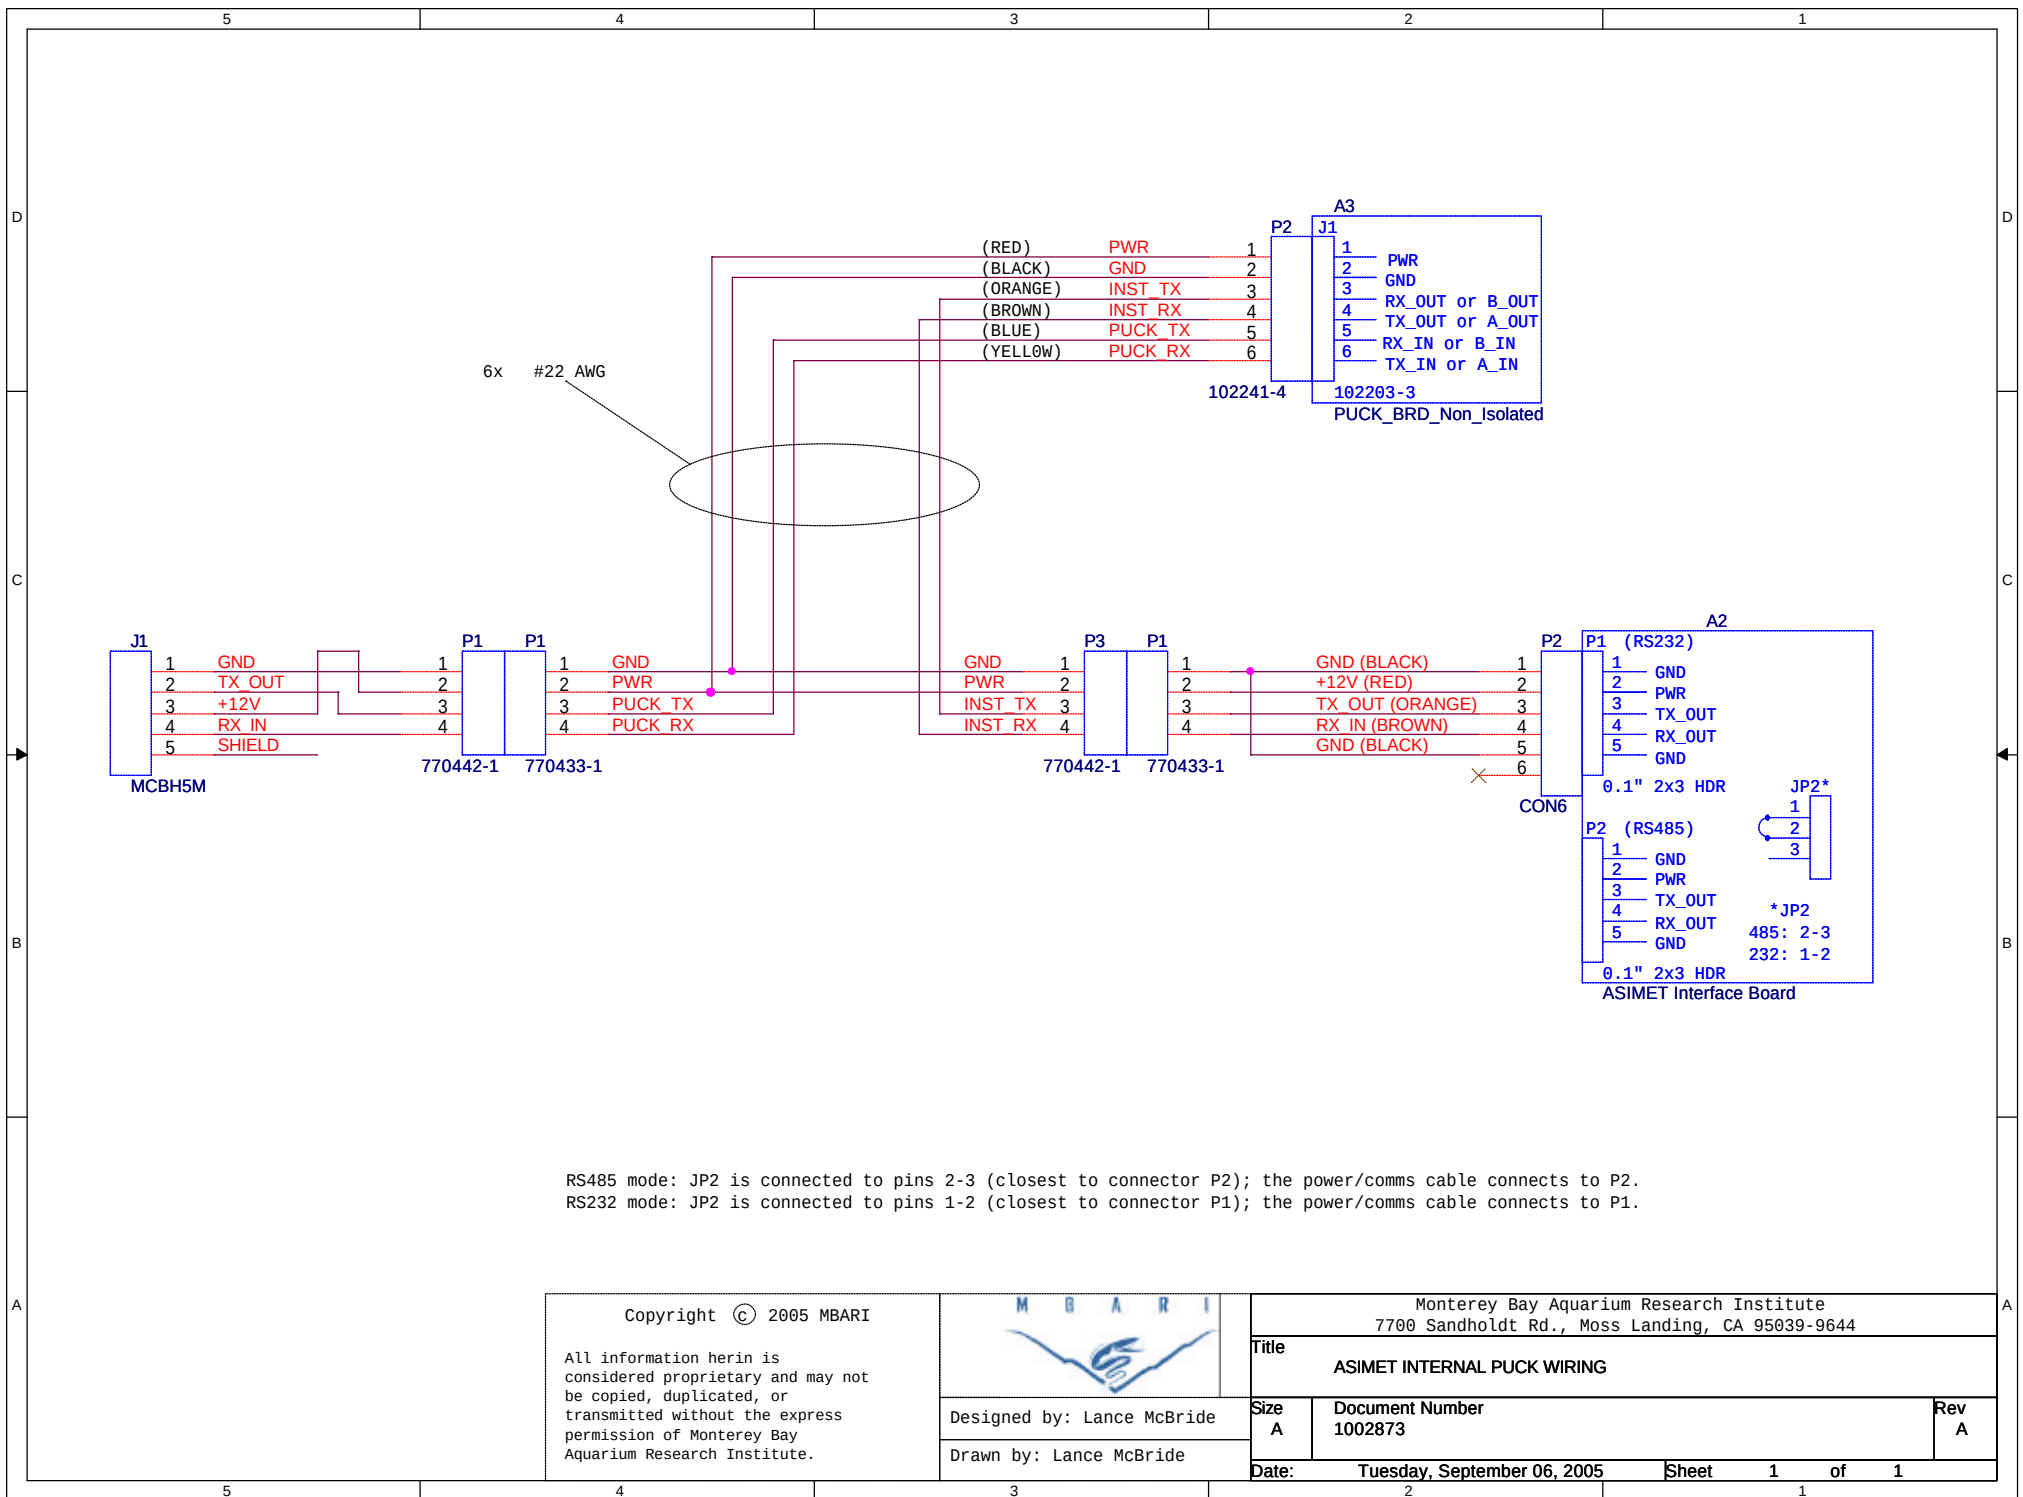

Copyright © 2005 MBARI

All information herein is considered proprietary and may not be copied, duplicated, or transmitted without the express permission of Monterey Bay Aquarium Research Institute.



Designed by: Lance McBride

Drawn by: Lance McBride

Monterey Bay Aquarium Research Institute 7700 Sandholdt Rd., Moss Landing, CA 95039-9644		
Title ASIMET INTERNAL PUCK WIRING		
Size A	Document Number 1002873	Rev A
Date: Tuesday, September 06, 2005	Sheet 1	of 1