


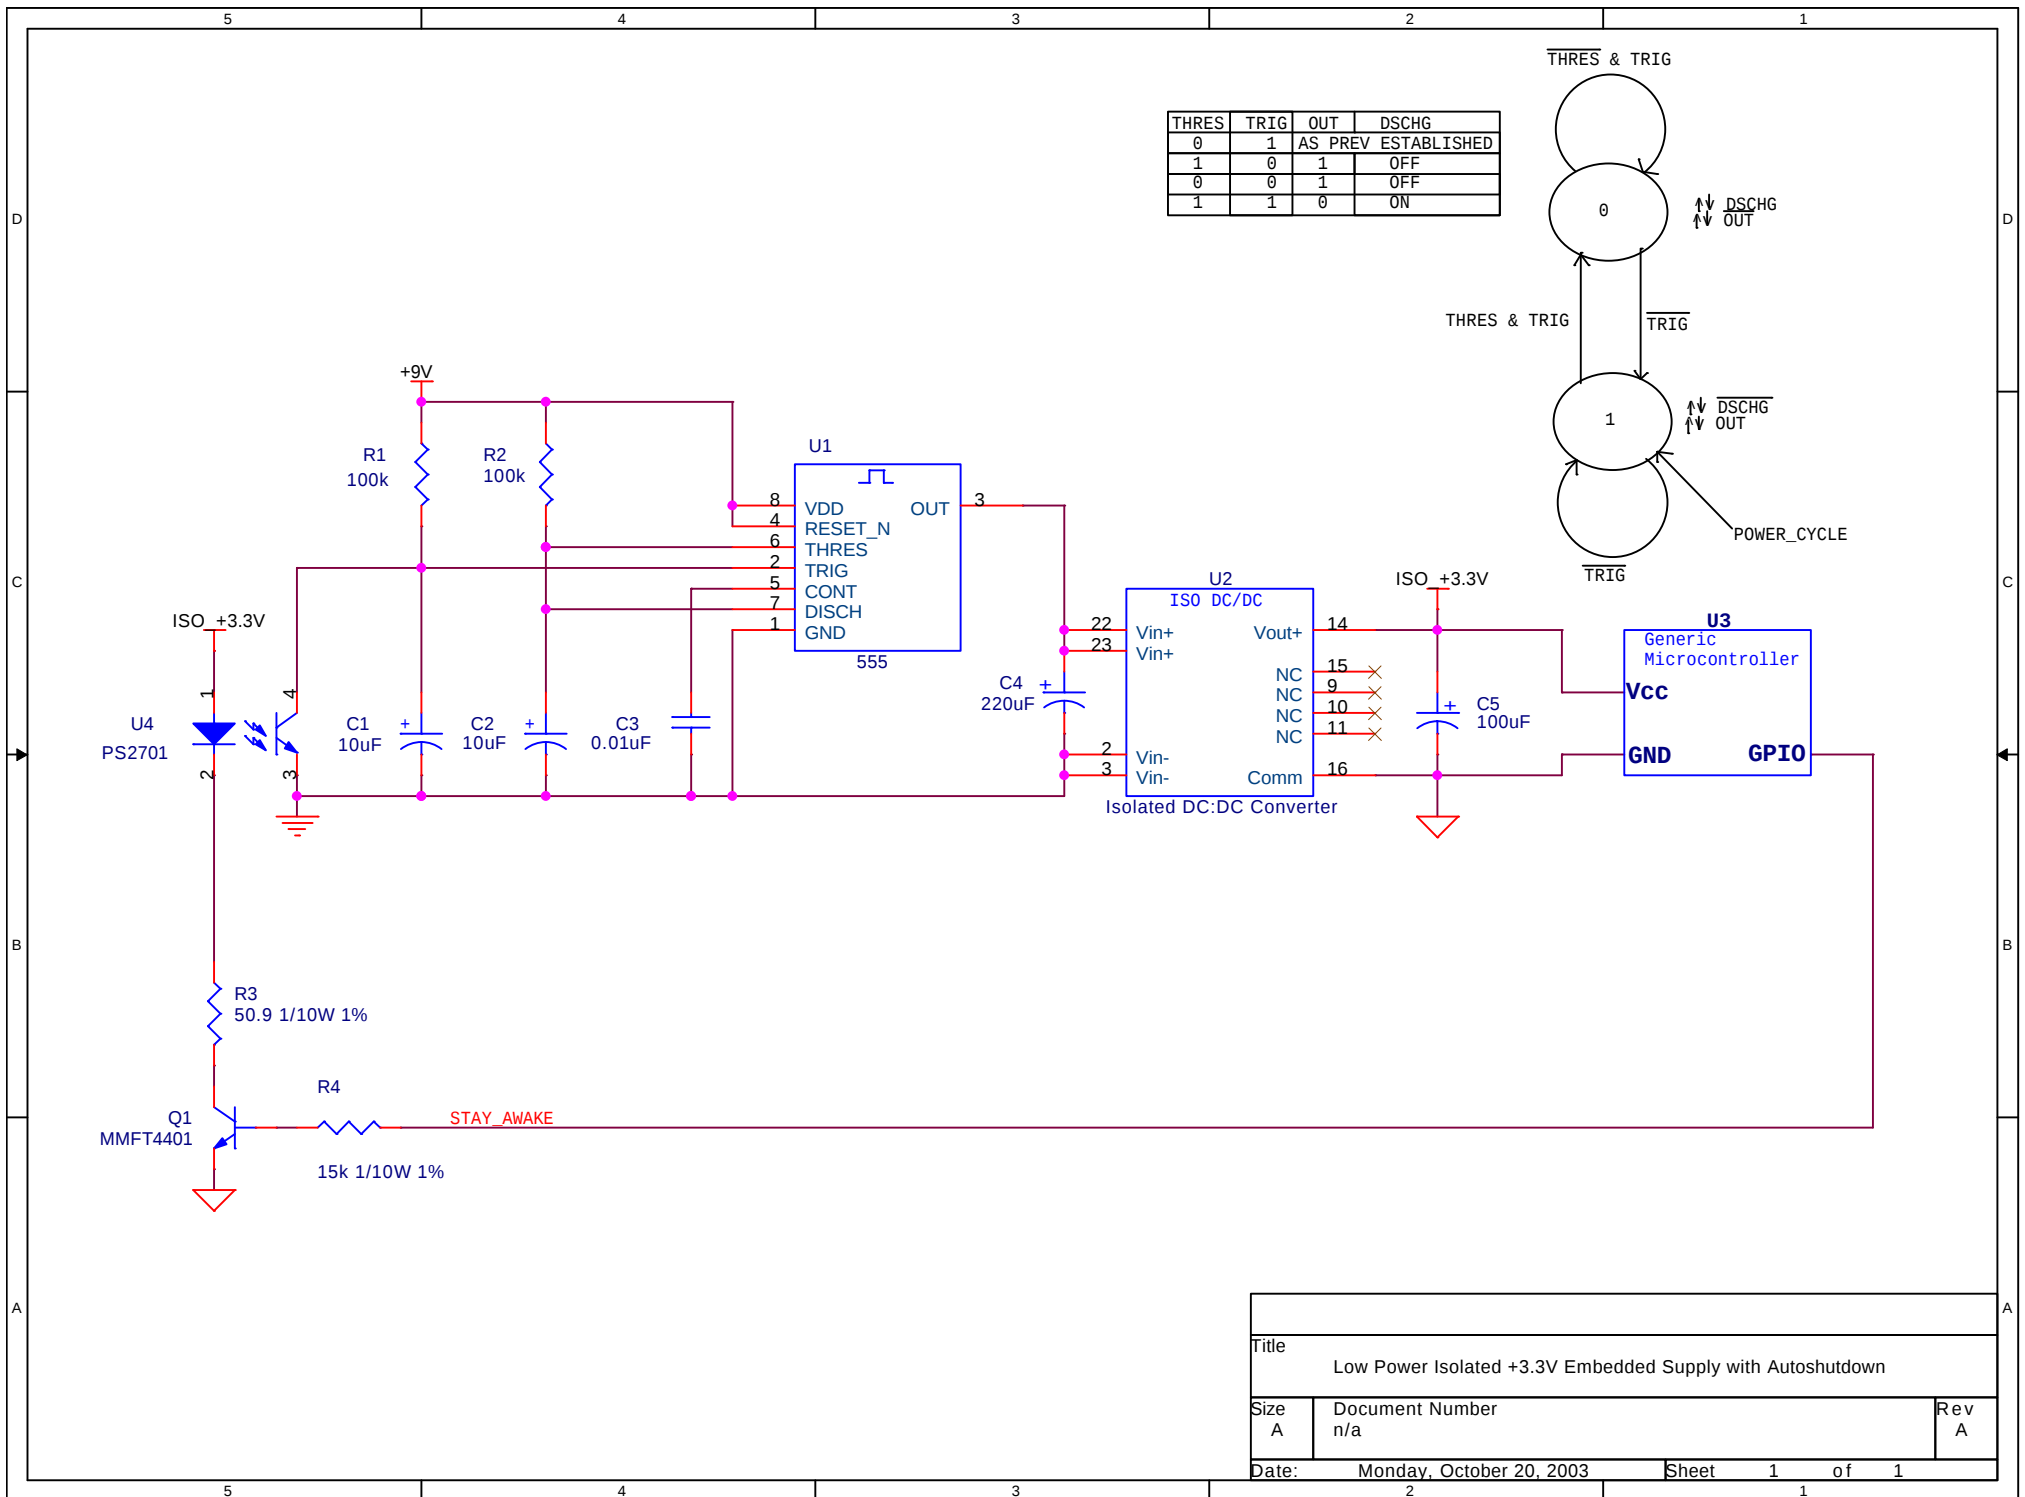

Title		
Low Power Isolated +3.3V Embedded Supply with Autoshtutdown		
Size	Document Number	Rev
A	n/a	A
Date:	Monday, October 20, 2003	Sheet 1 of 1