


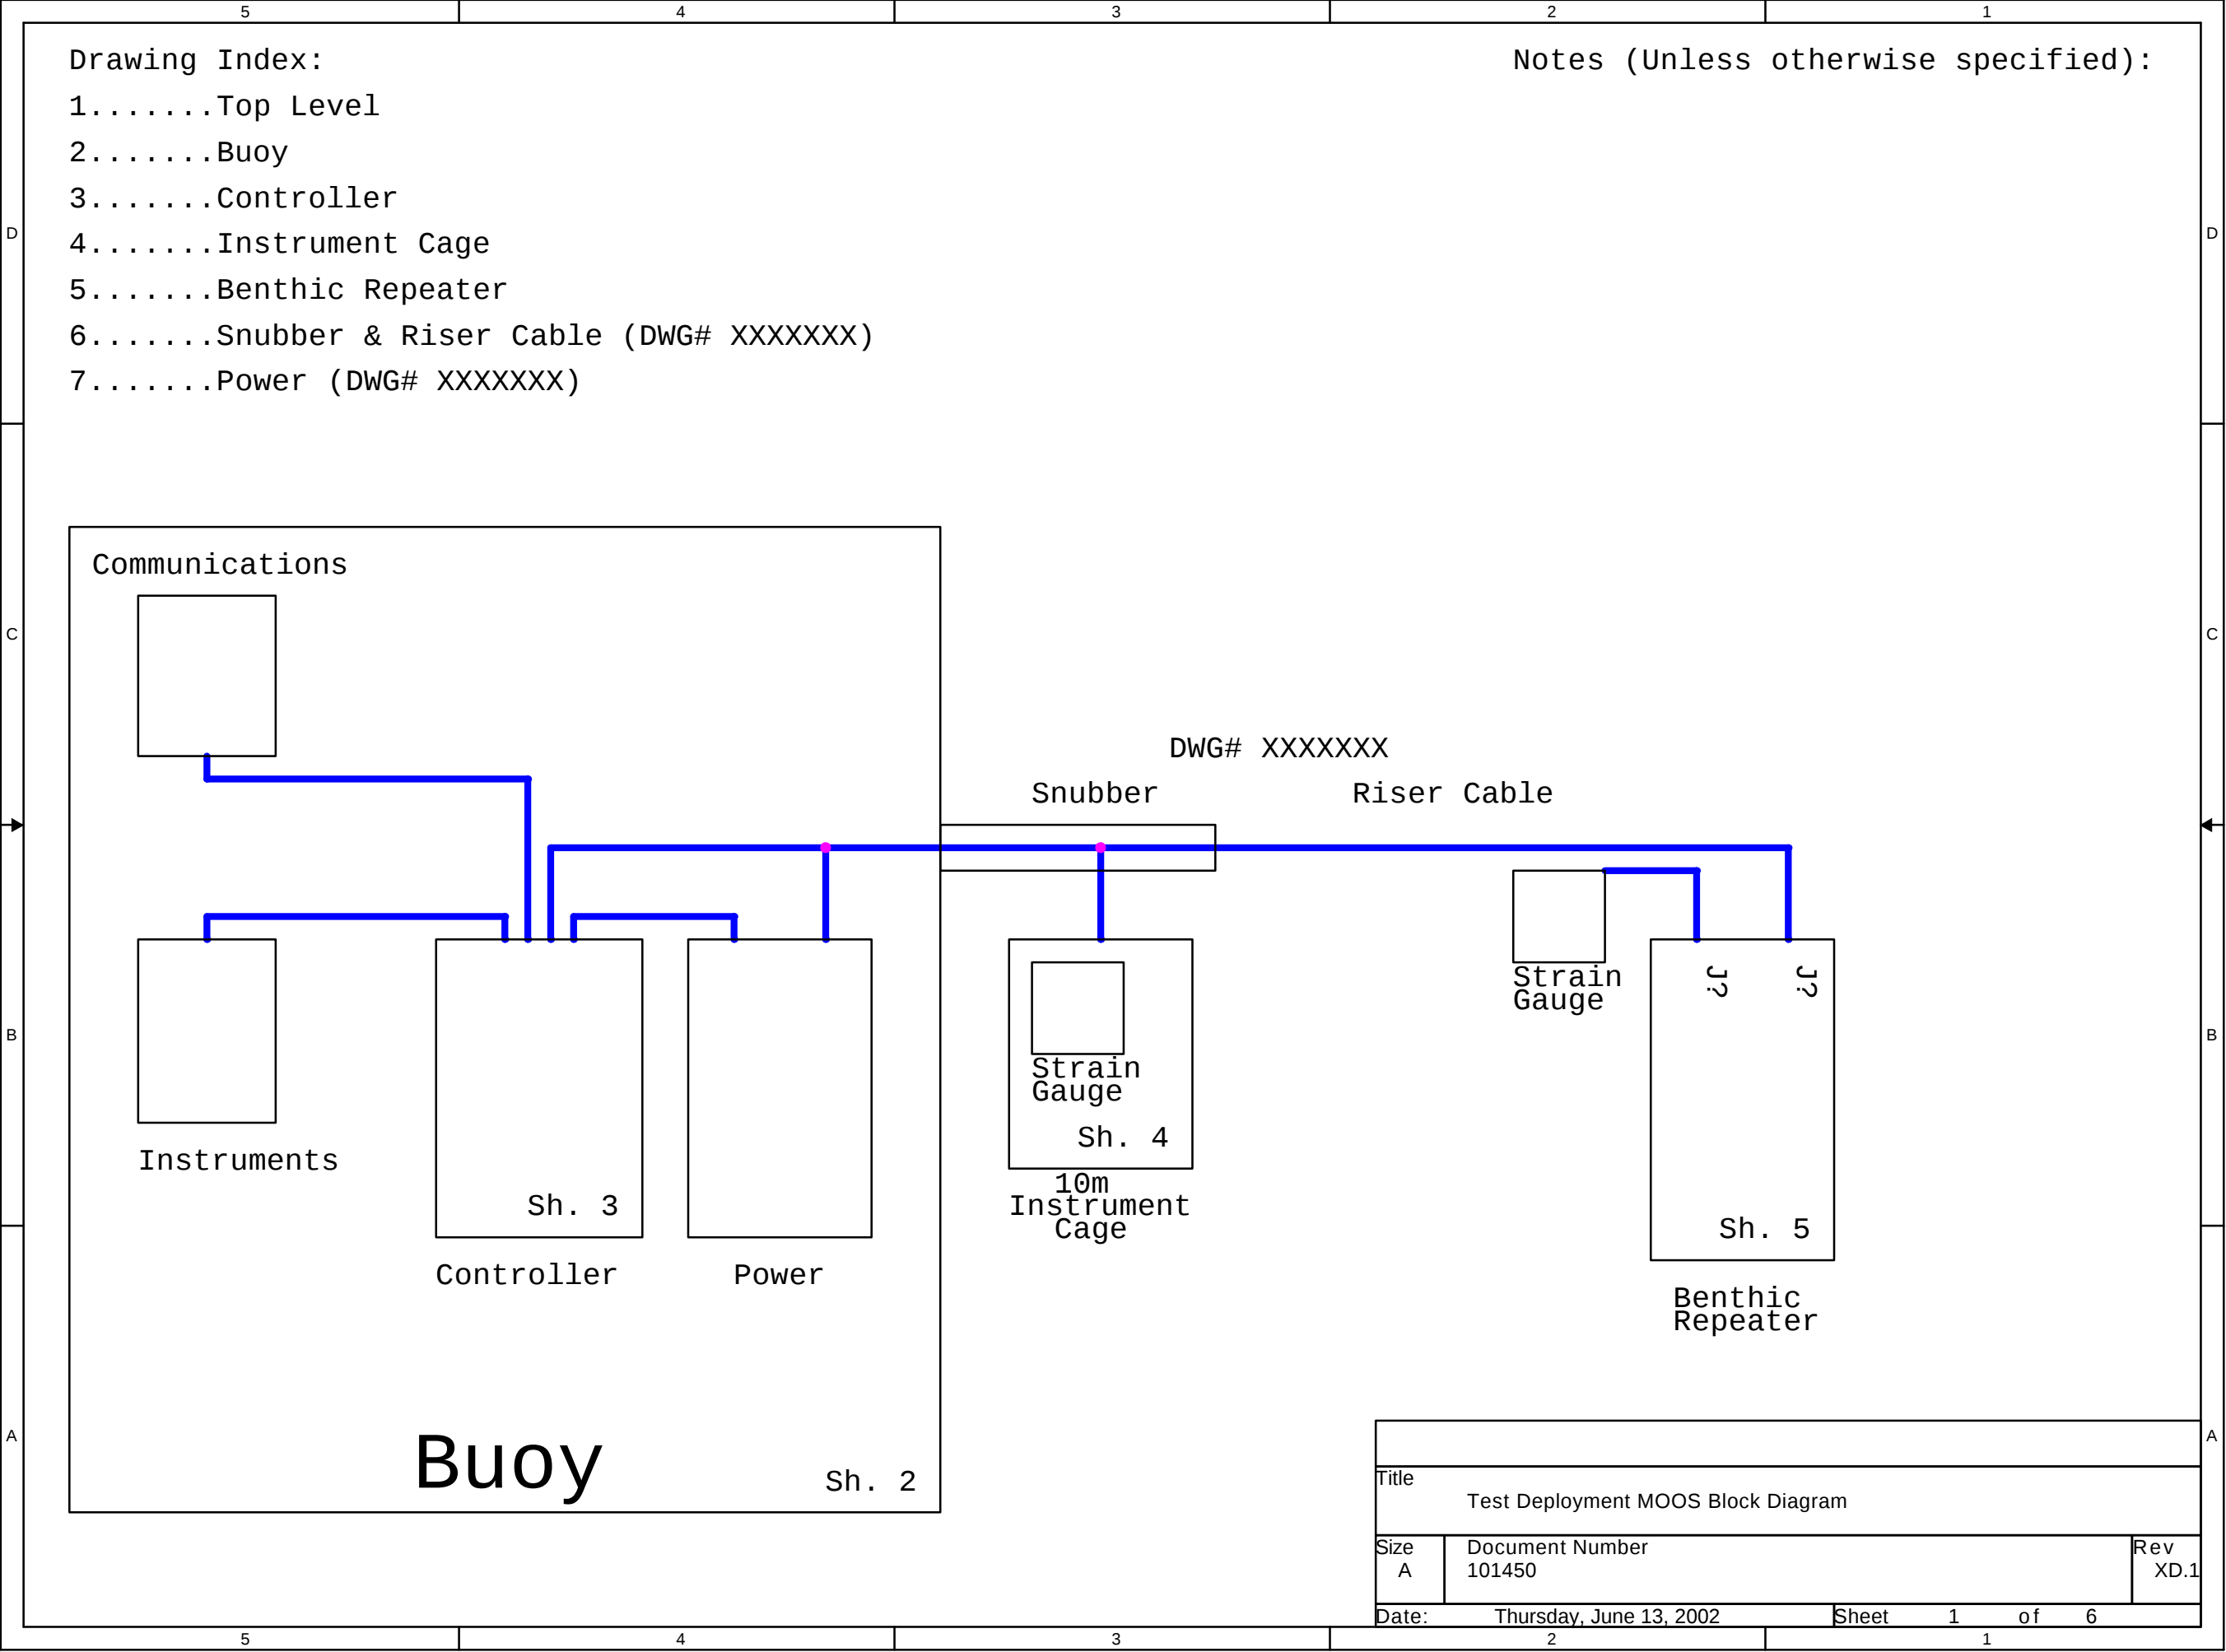

Title

Test Deployment MOOS Block Diagram


Size
A

Document Number
101450

Rev
XD.1

Date: Thursday, June 13, 2002

Sheet 1 of 6

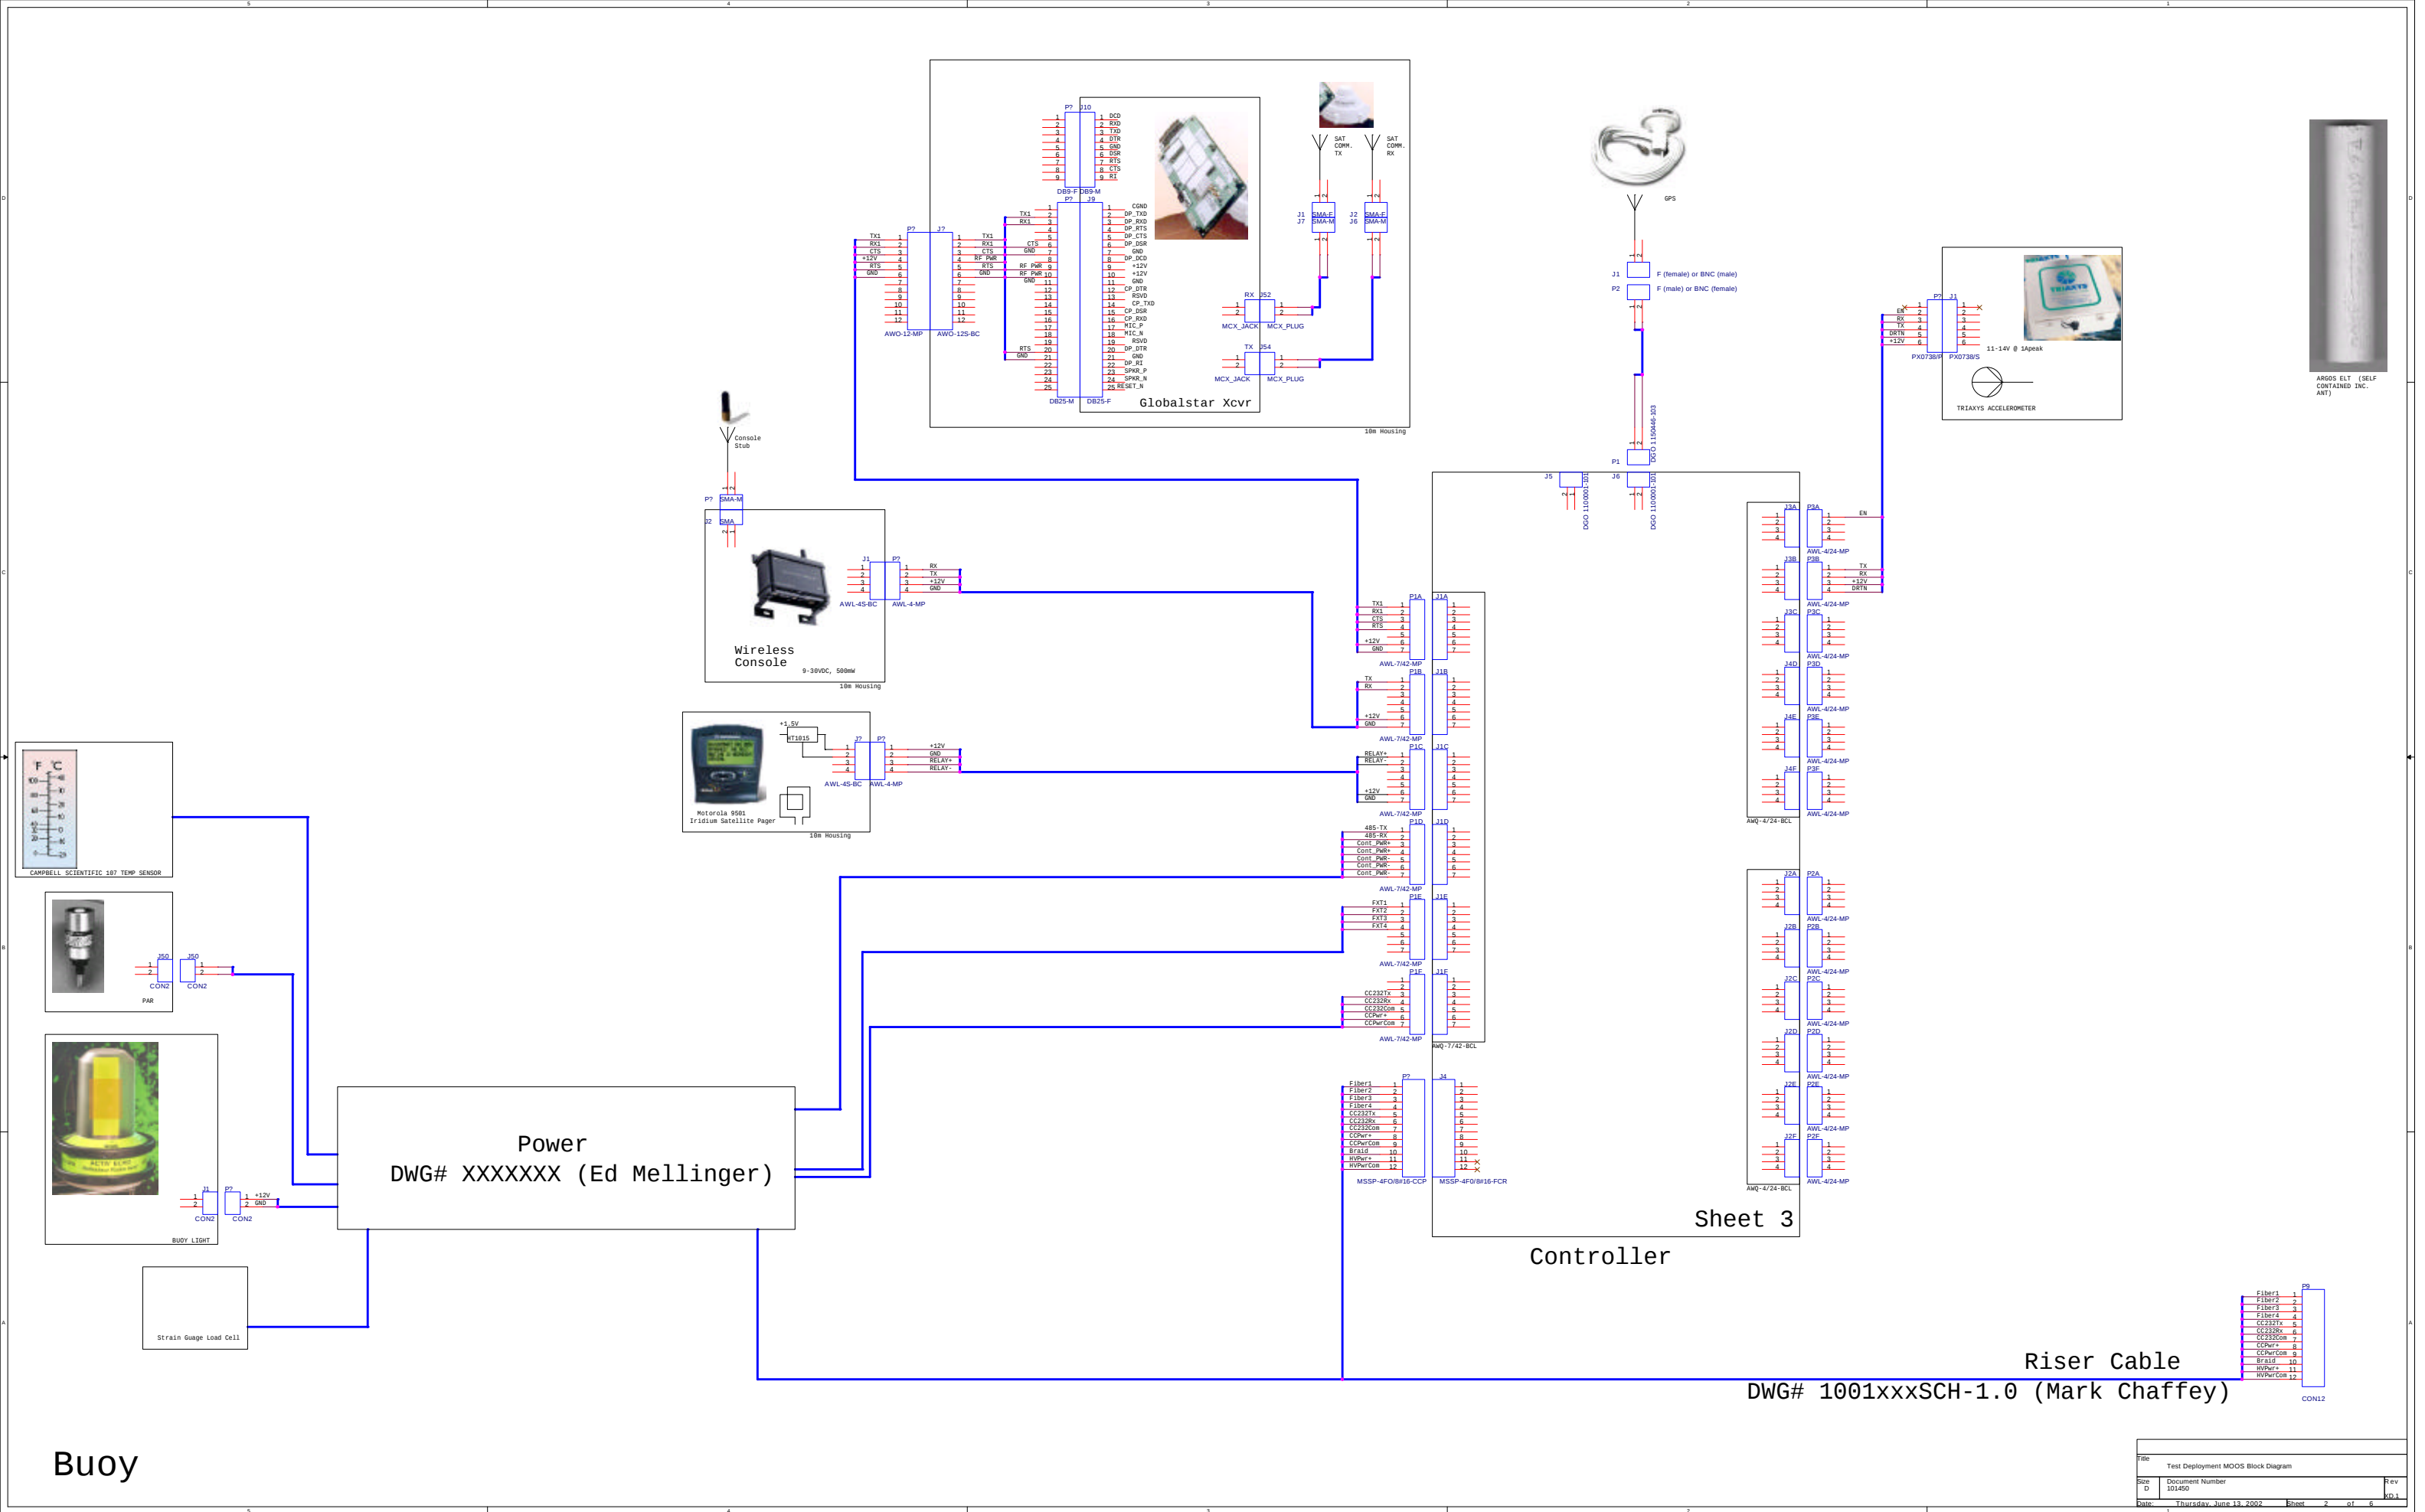


Buoy


Riser Cable


DWG# 1001xxxSCH-1.0 (Mark Chaffey)

File	Test Deployment MOOS Block Diagram		
Size	101450	Document Number	Rev
Date	Thursday, June 13, 2002	Sheet	2 of 6

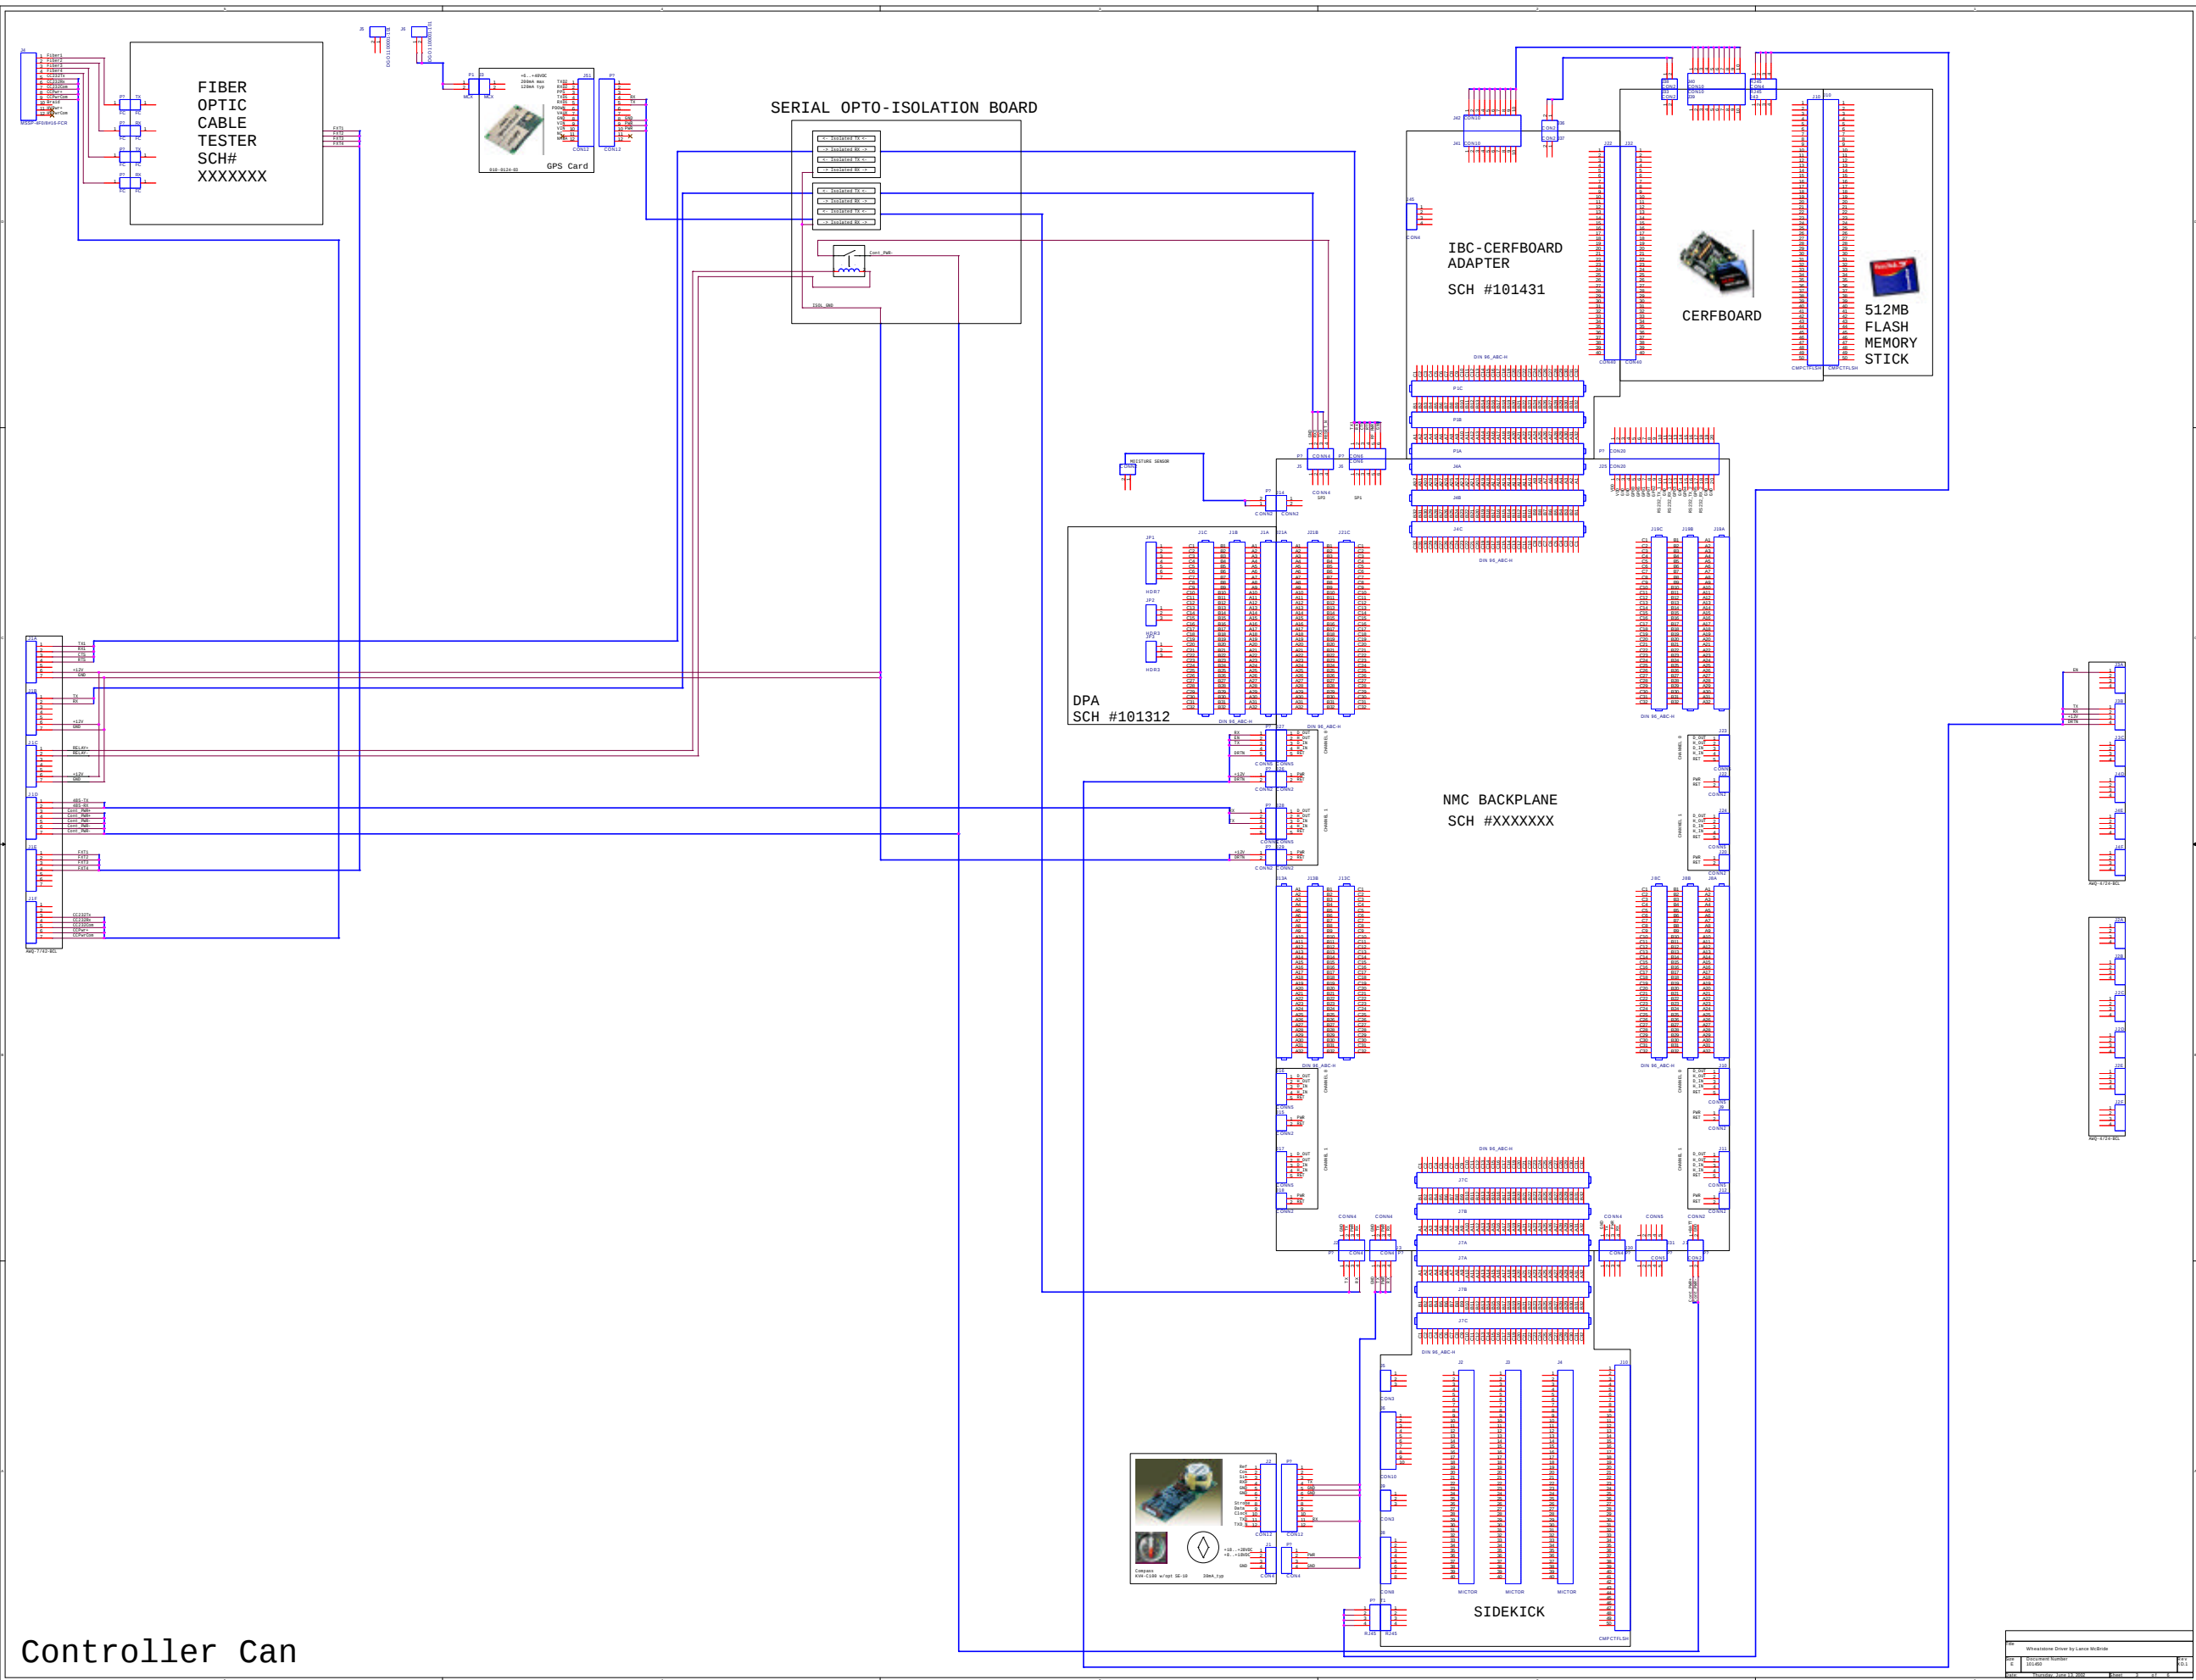

Controller Can

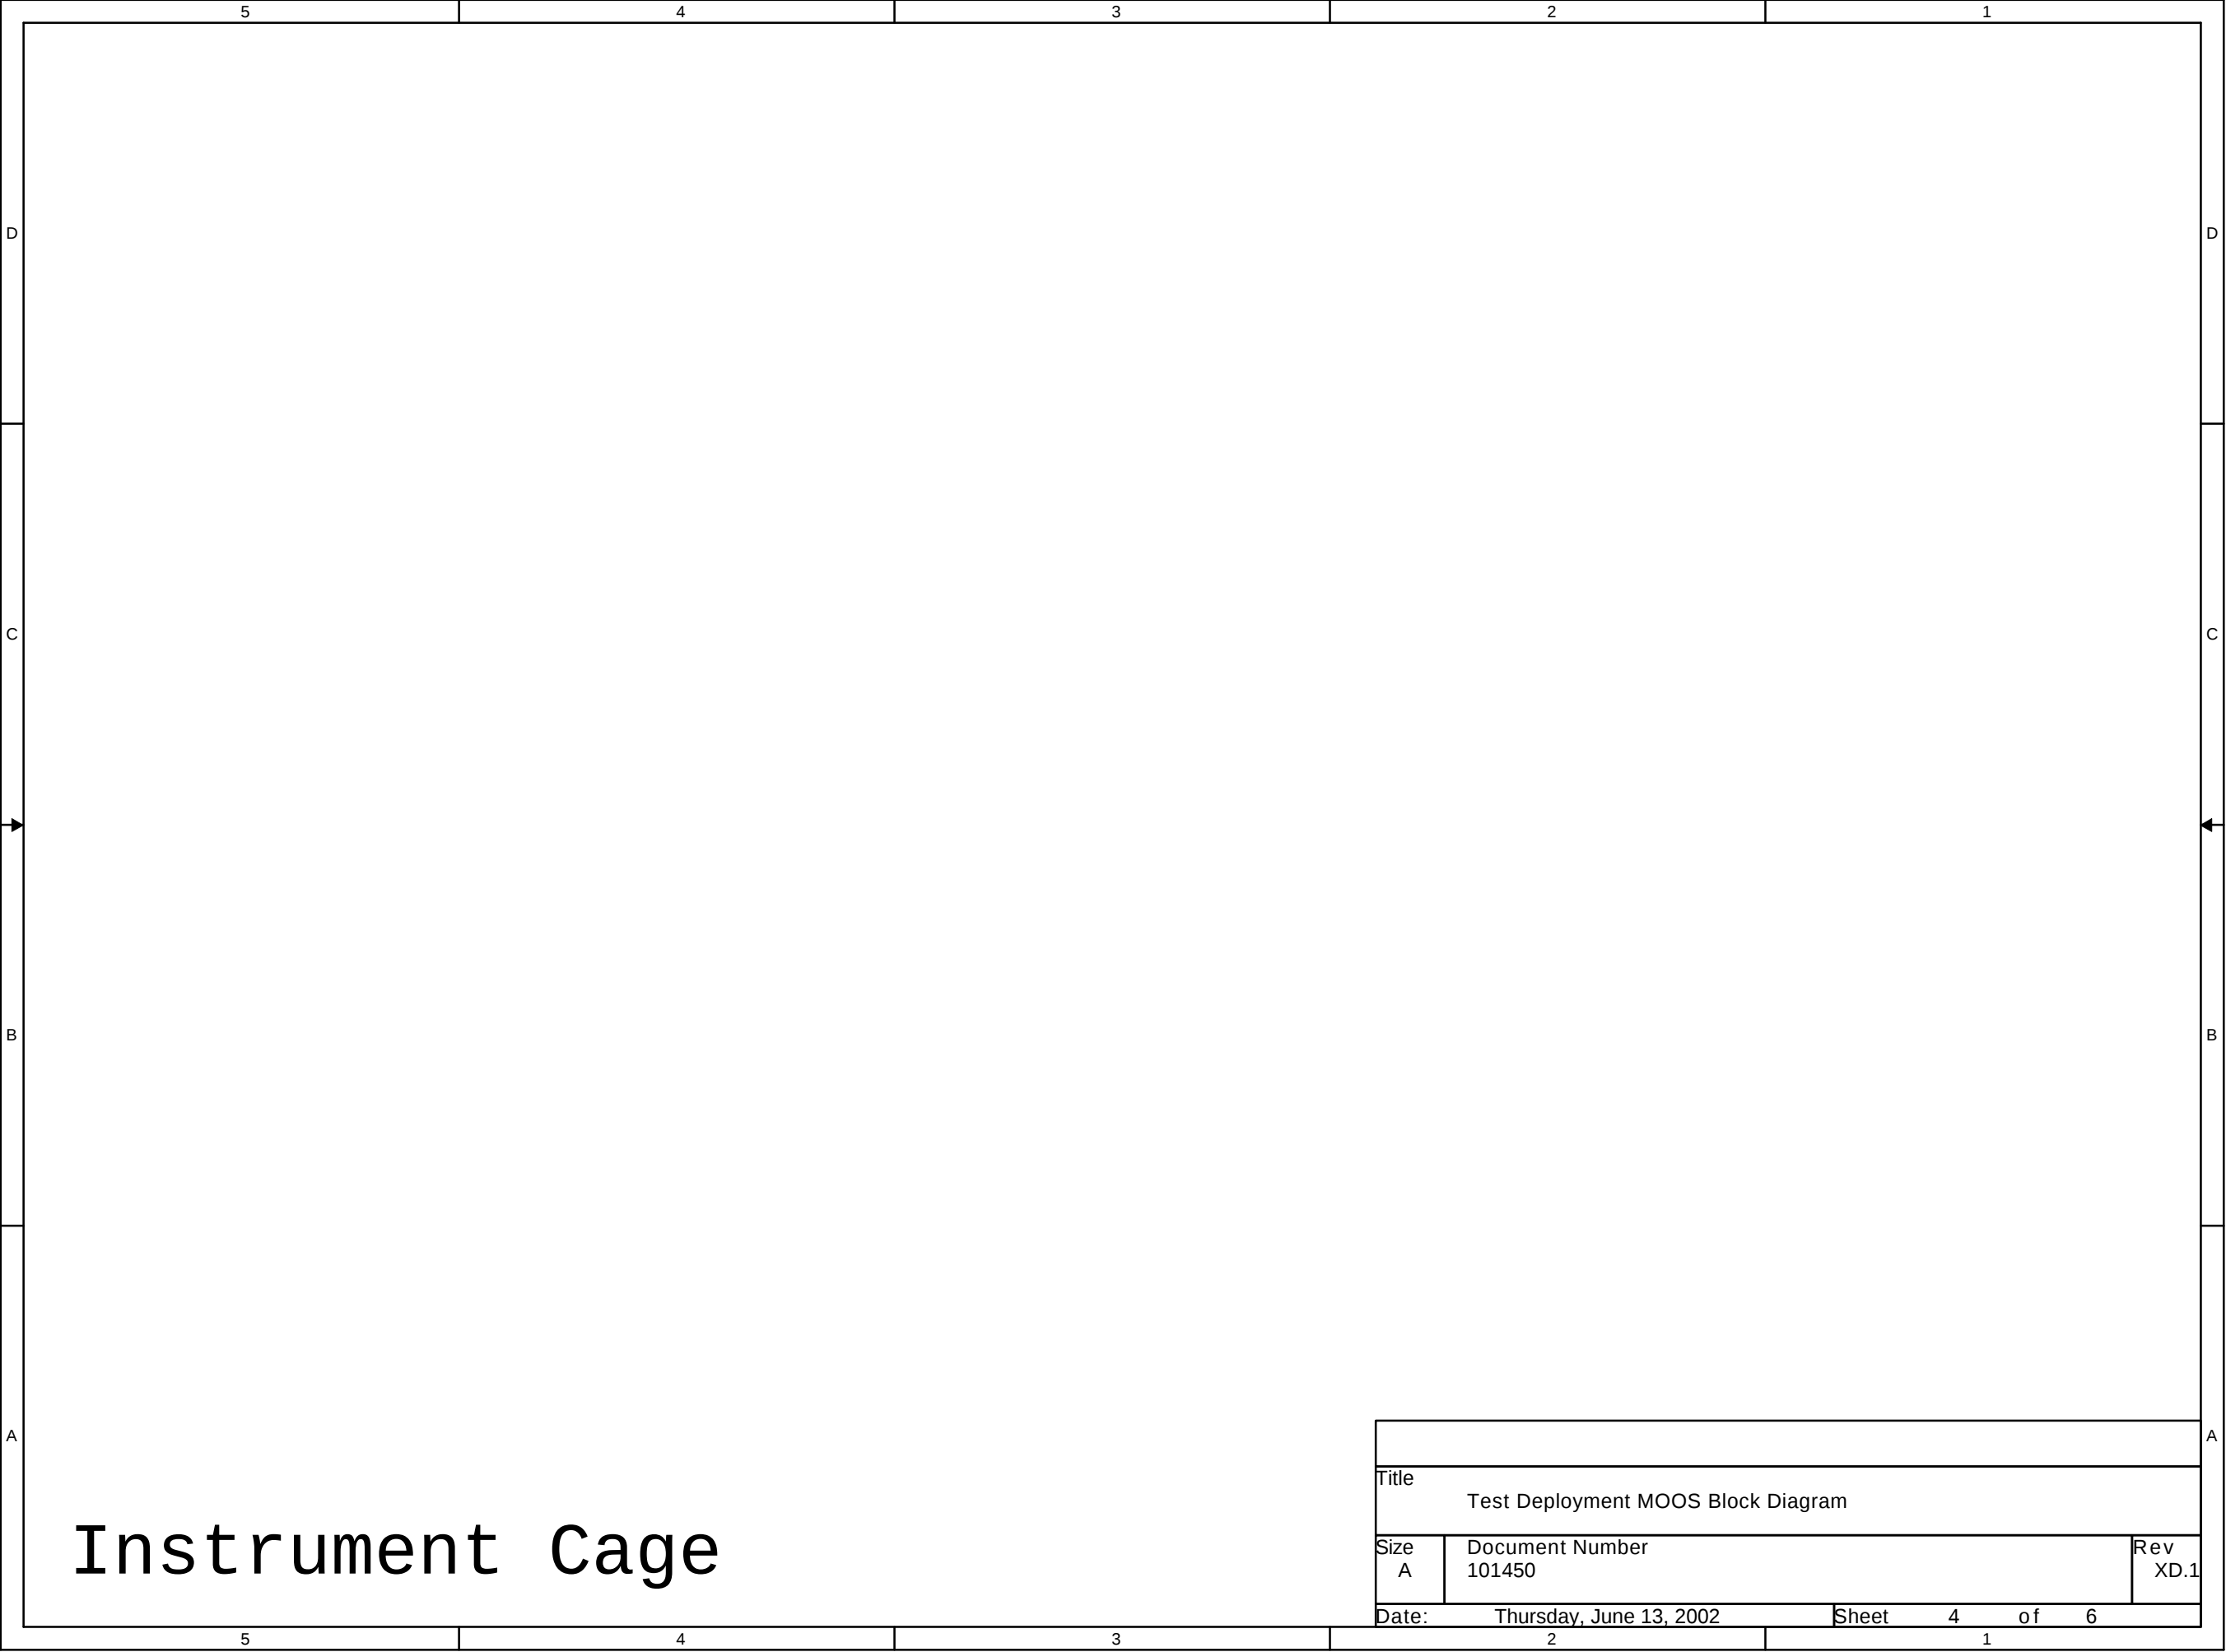

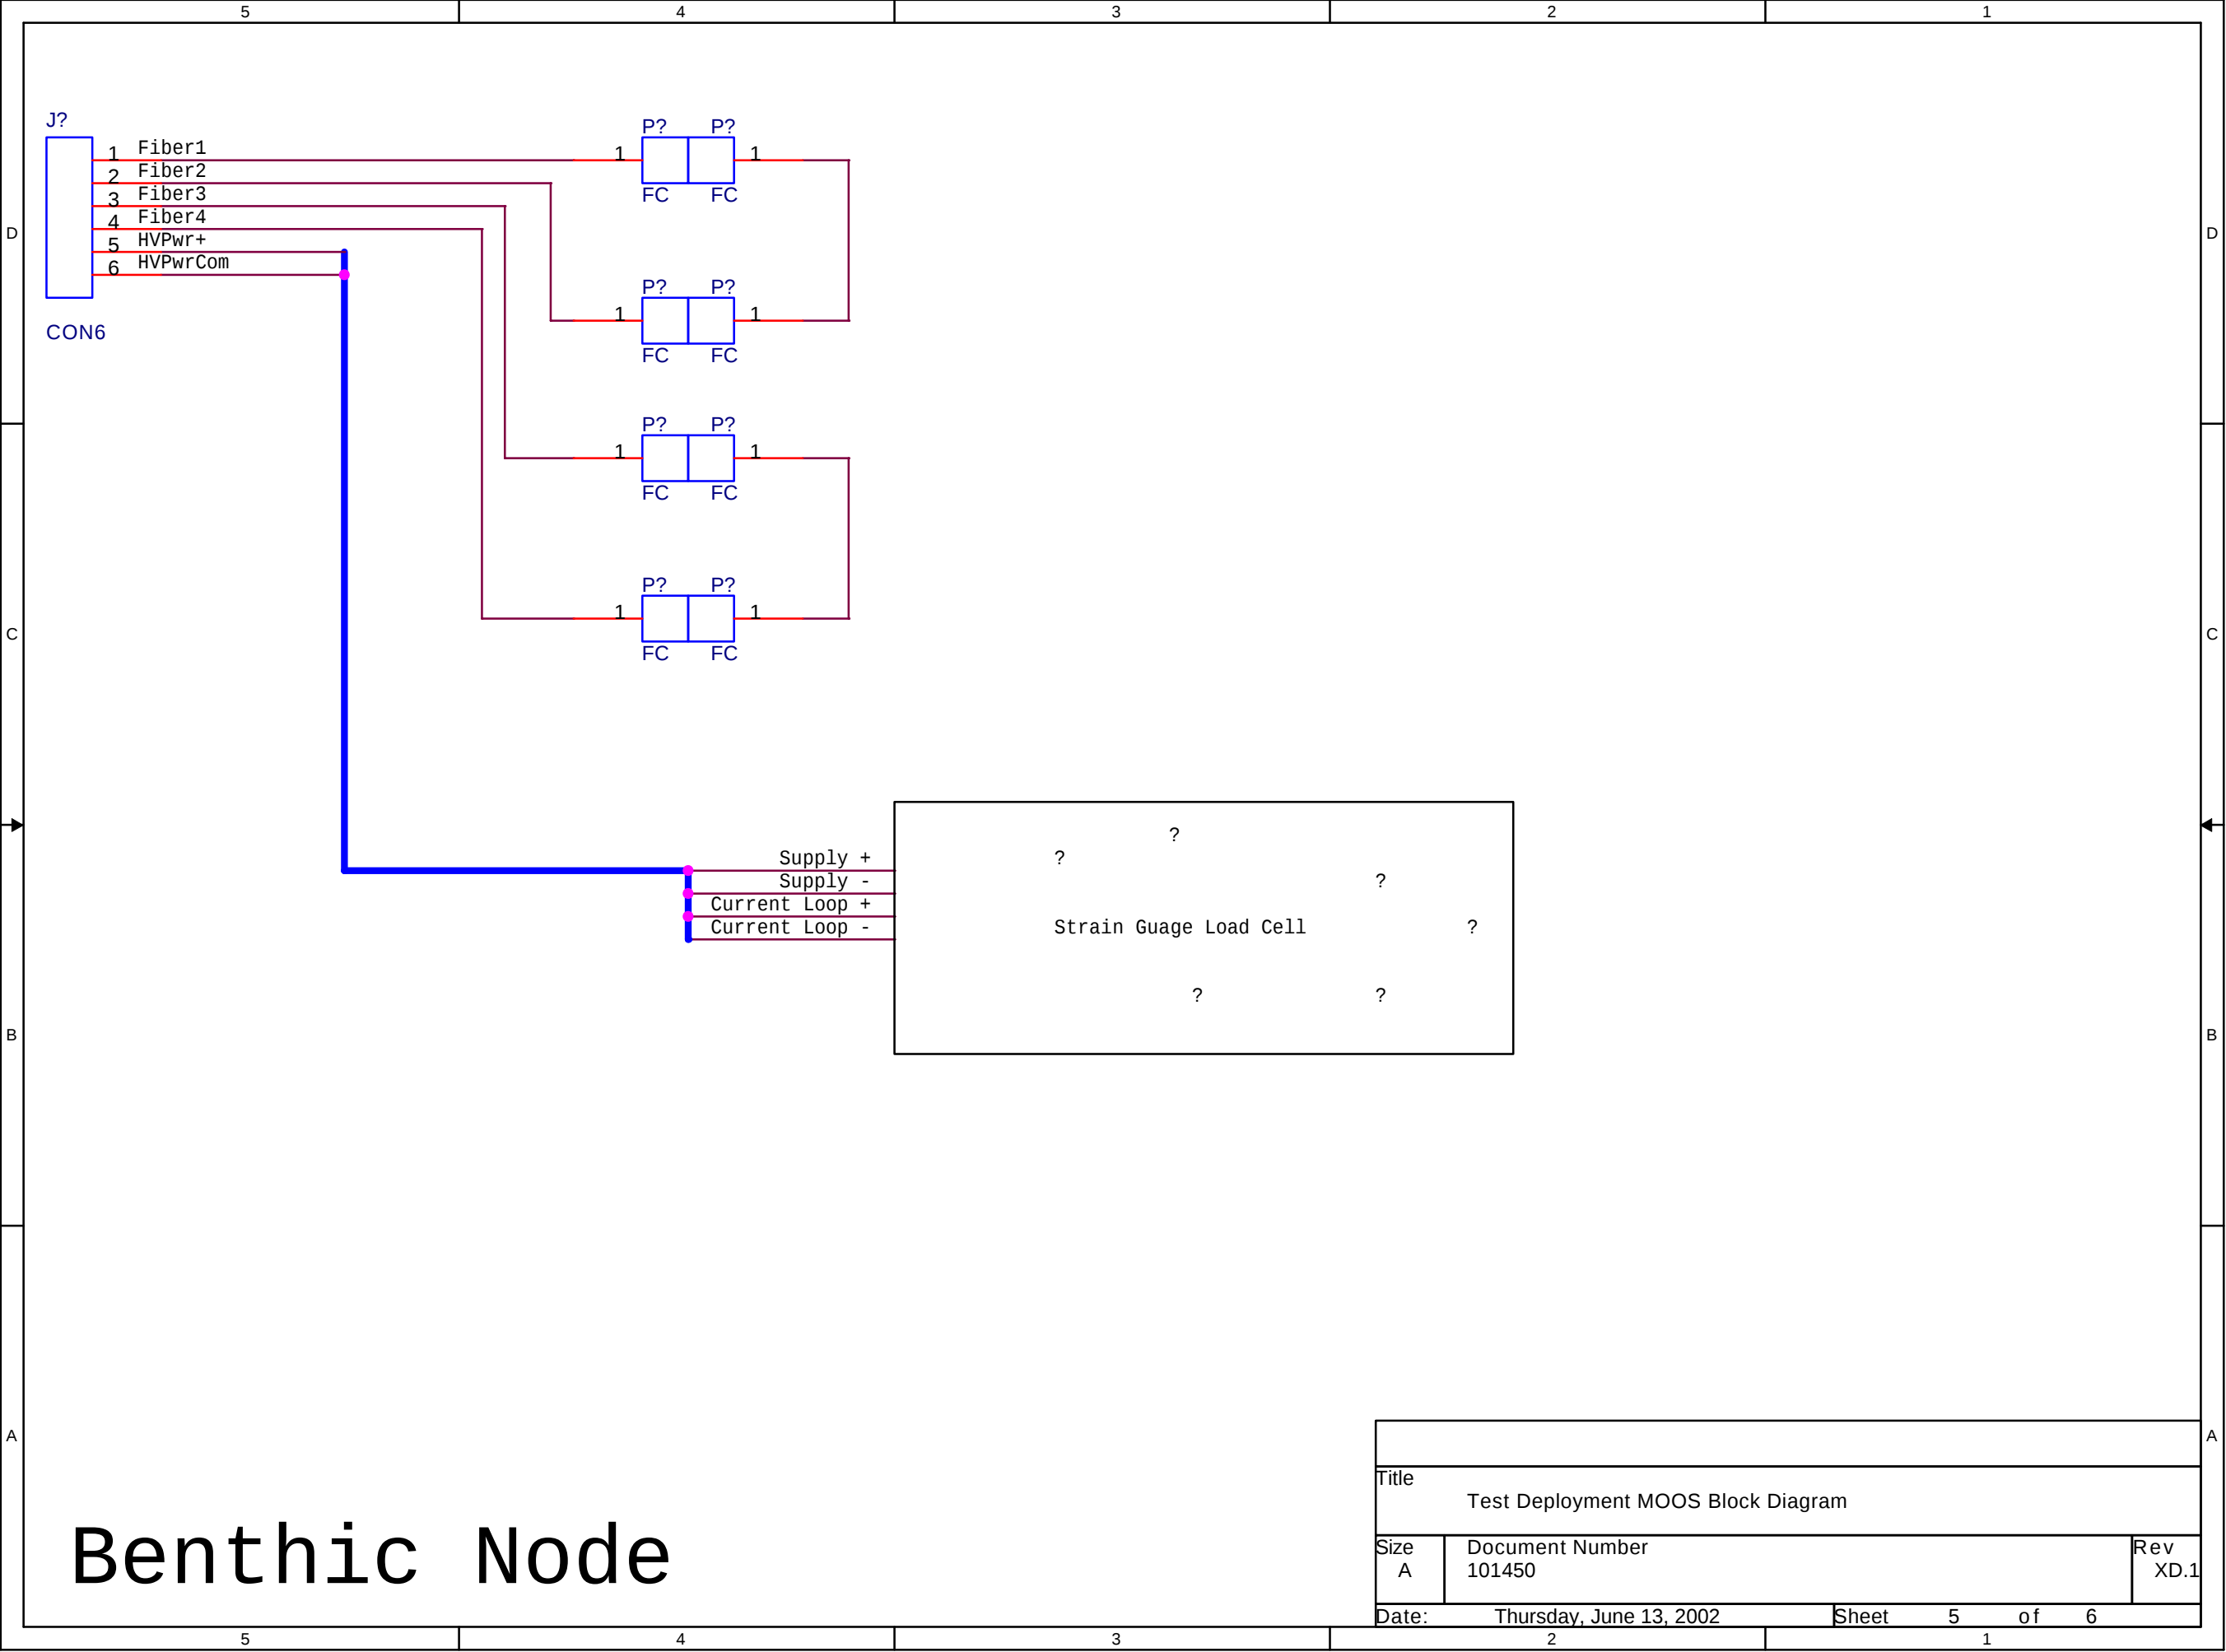

Title		
Test Deployment MOOS Block Diagram		
Size	Document Number	Rev
A	101450	XD.1
Date:	Thursday, June 13, 2002	Sheet 5 of 6