


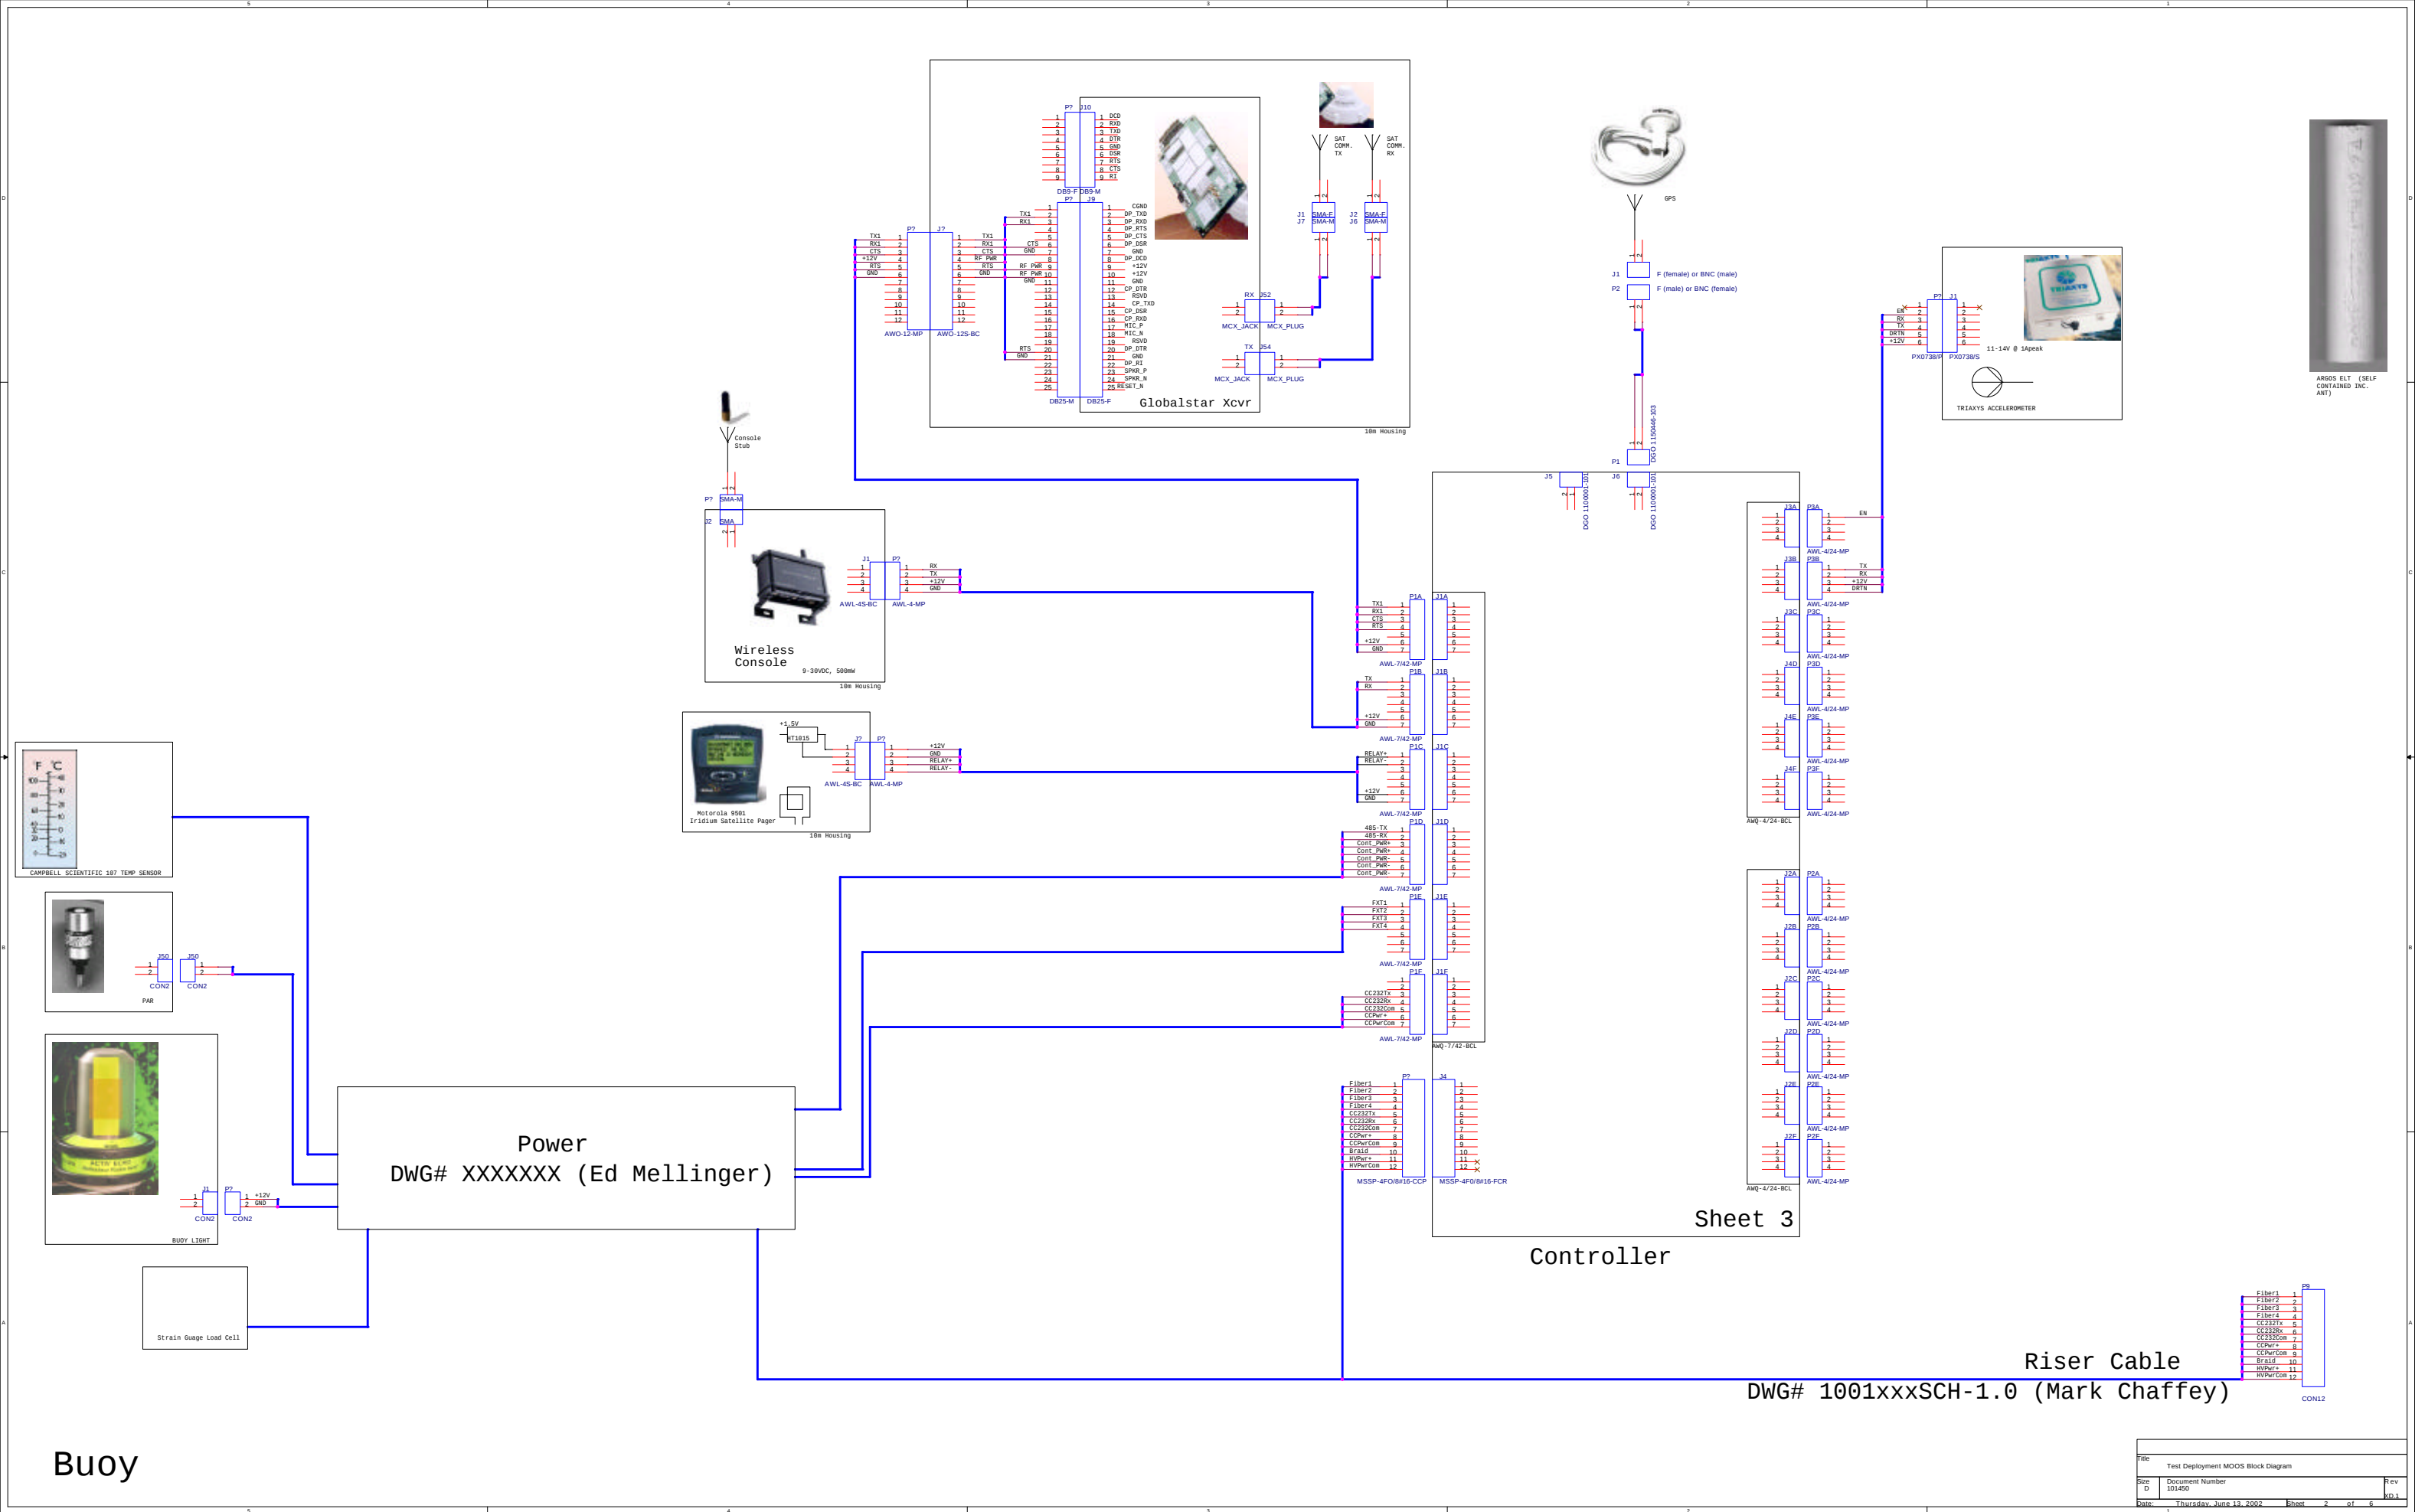

Buoy

Riser Cable

DWG# 1001xxxSCH-1.0 (Mark Chaffey)

|      |                         |                 |                                    |
|------|-------------------------|-----------------|------------------------------------|
| File |                         |                 | Test Deployment MOOS Block Diagram |
| Size | 101450                  | Document Number | 101450                             |
| Date | Thursday, June 13, 2002 | Sheet           | 2 of 6                             |