


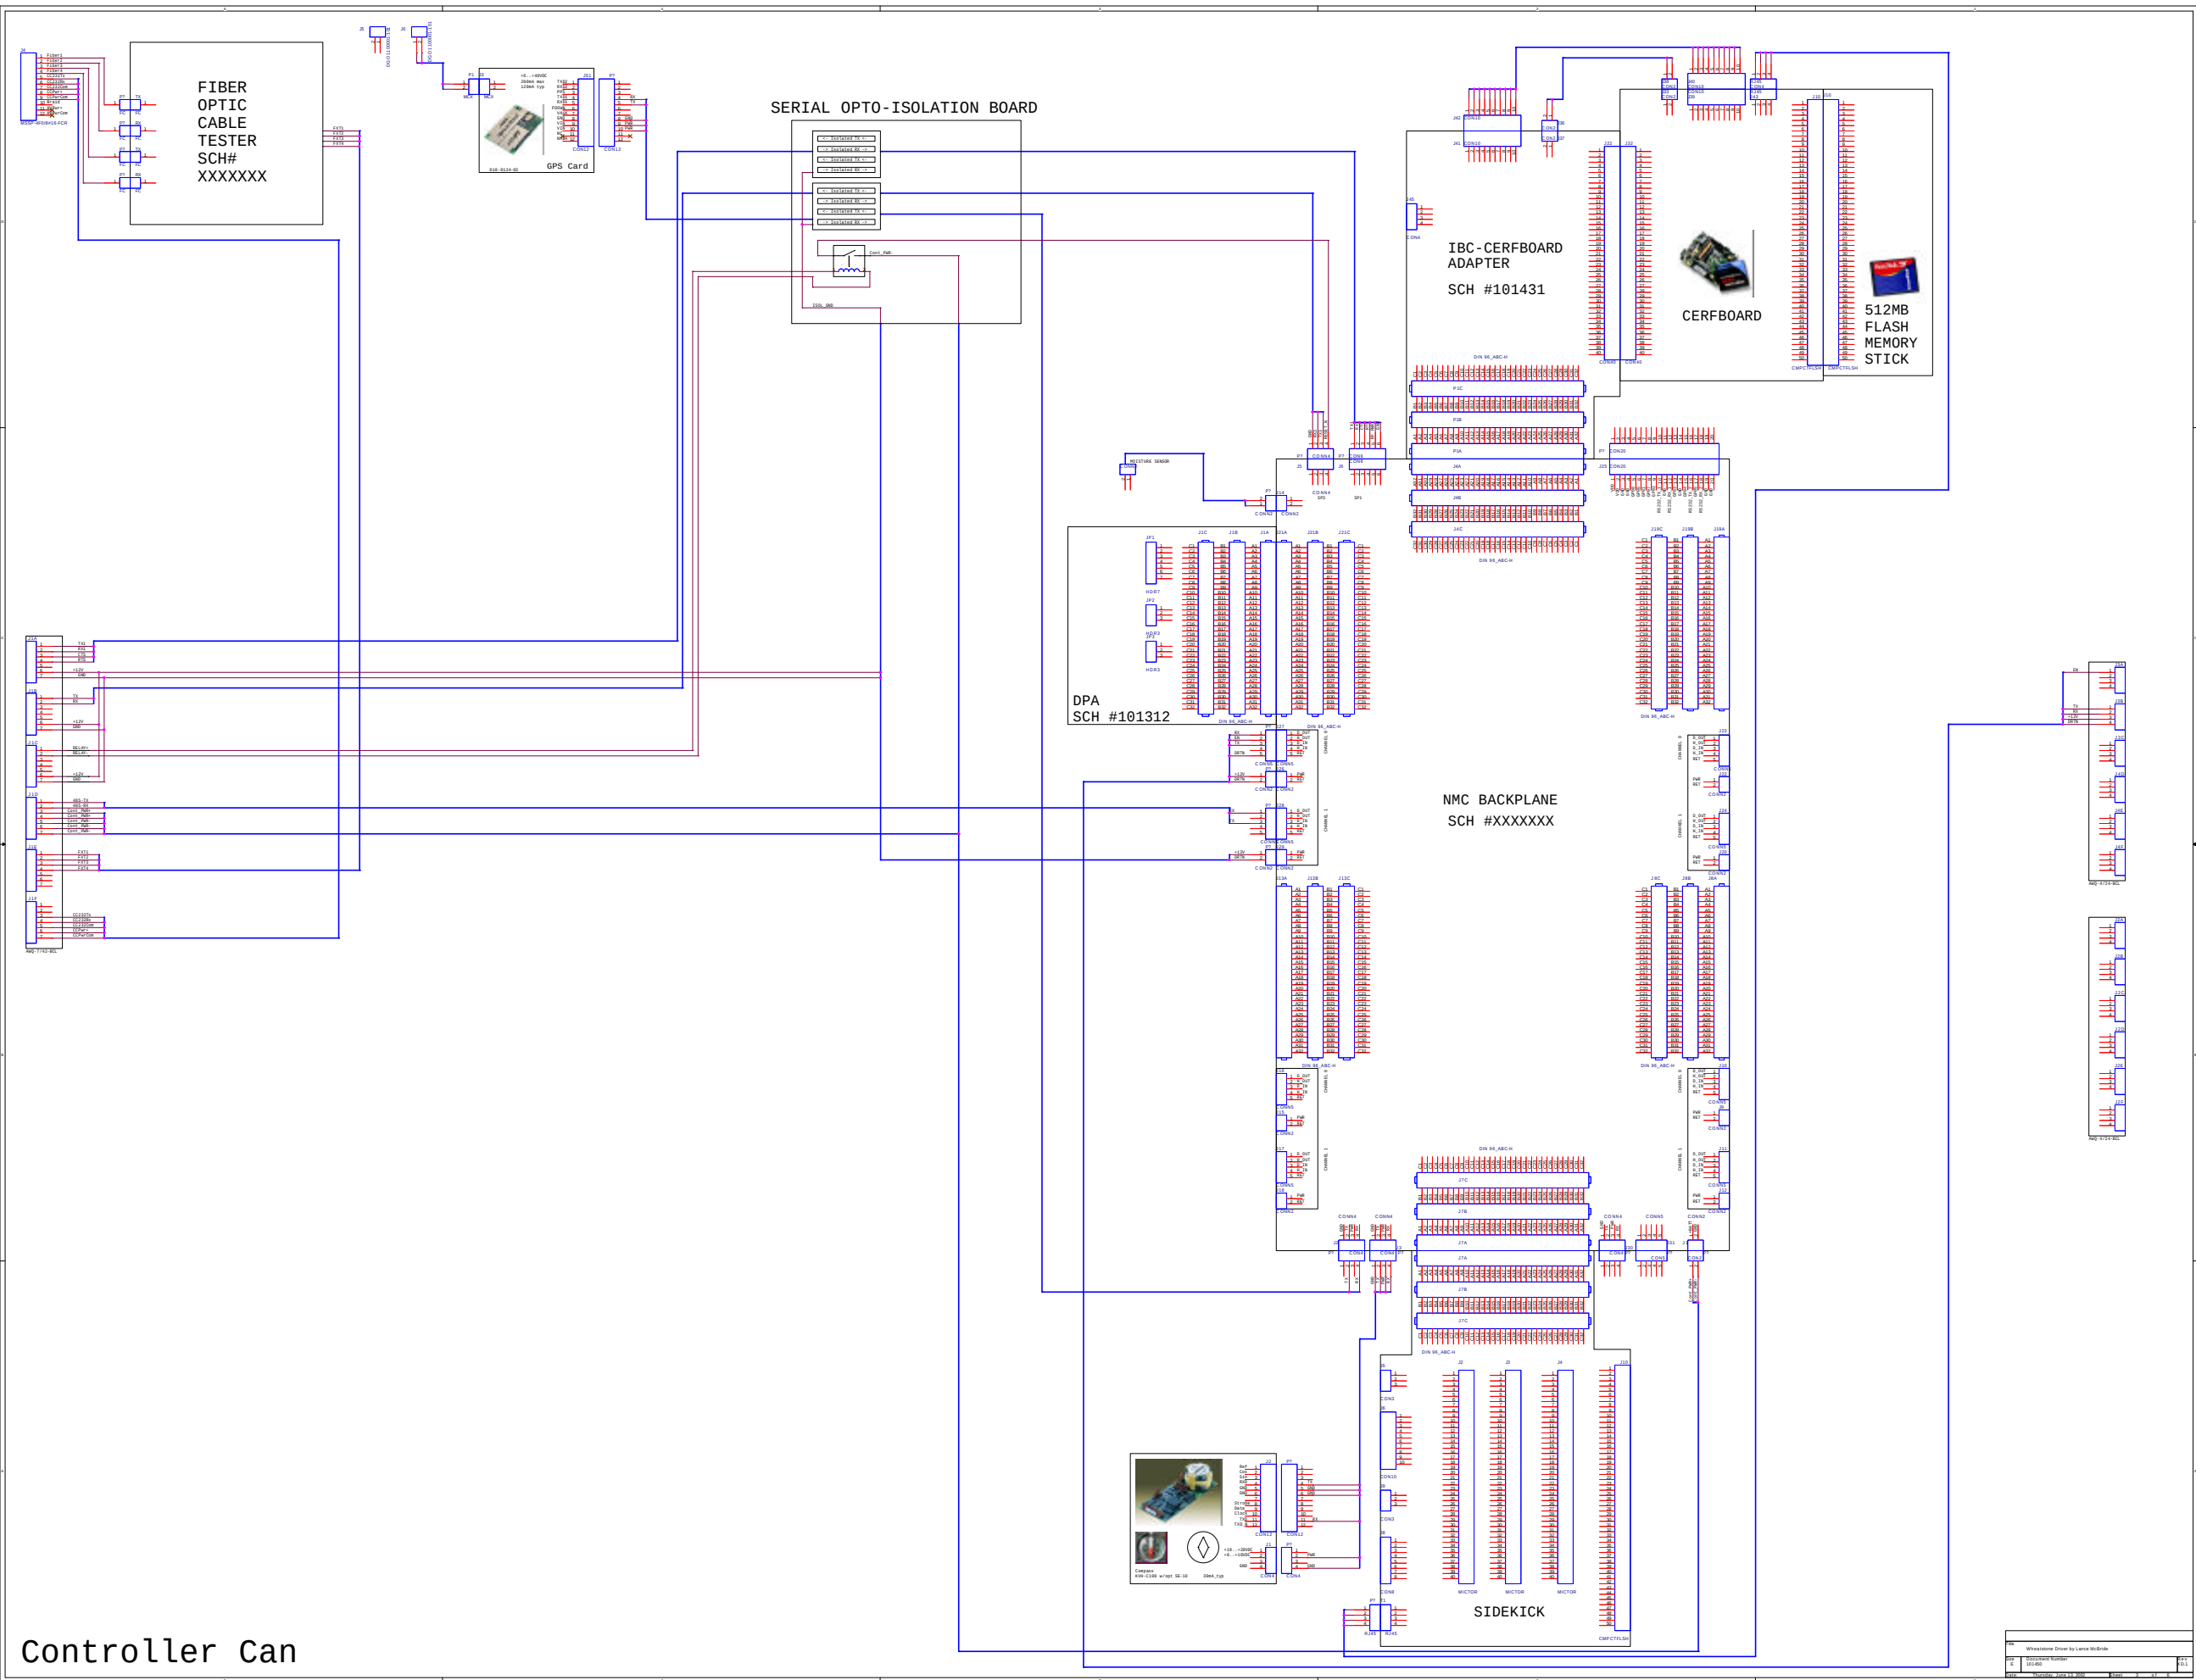

Controller Can