

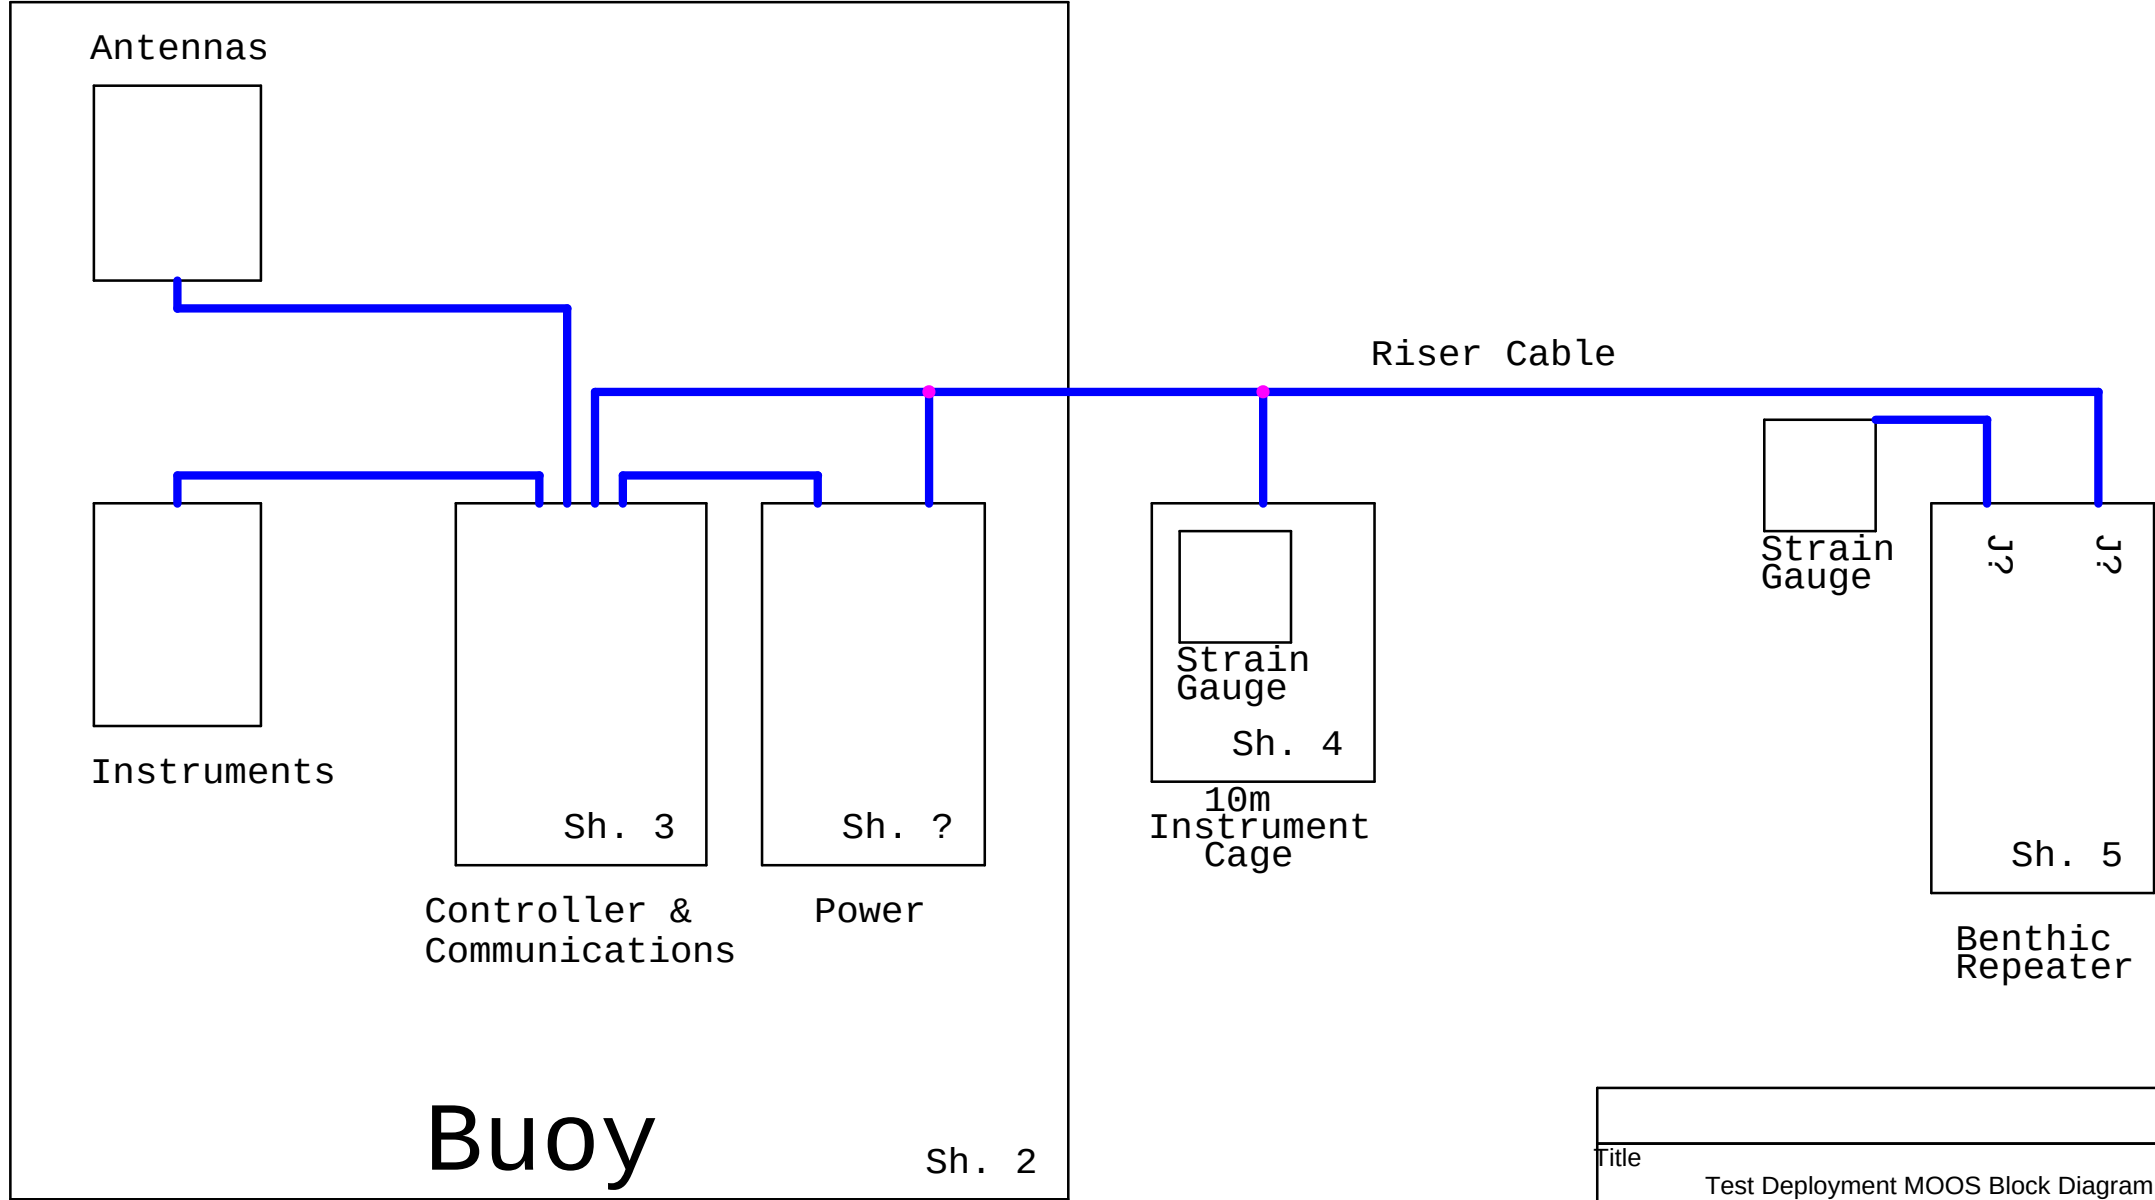


- Drawing Index:
- 1.....Top Level
  - 2.....Buoy
  - 3.....Controller
  - 4.....Instrument Cage
  - 5.....Benthic Repeater
  - 6.....Power ???

Notes (Unless otherwise specified):

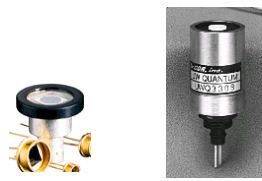

|       |                 |                         |                                    |       |        |
|-------|-----------------|-------------------------|------------------------------------|-------|--------|
| Title |                 |                         | Test Deployment MOOS Block Diagram |       |        |
| Size  | Document Number |                         |                                    |       | Rev    |
| A     | 101450          |                         |                                    |       | XA     |
| Date: |                 | Wednesday, May 08, 2002 |                                    | Sheet | 1 of 6 |

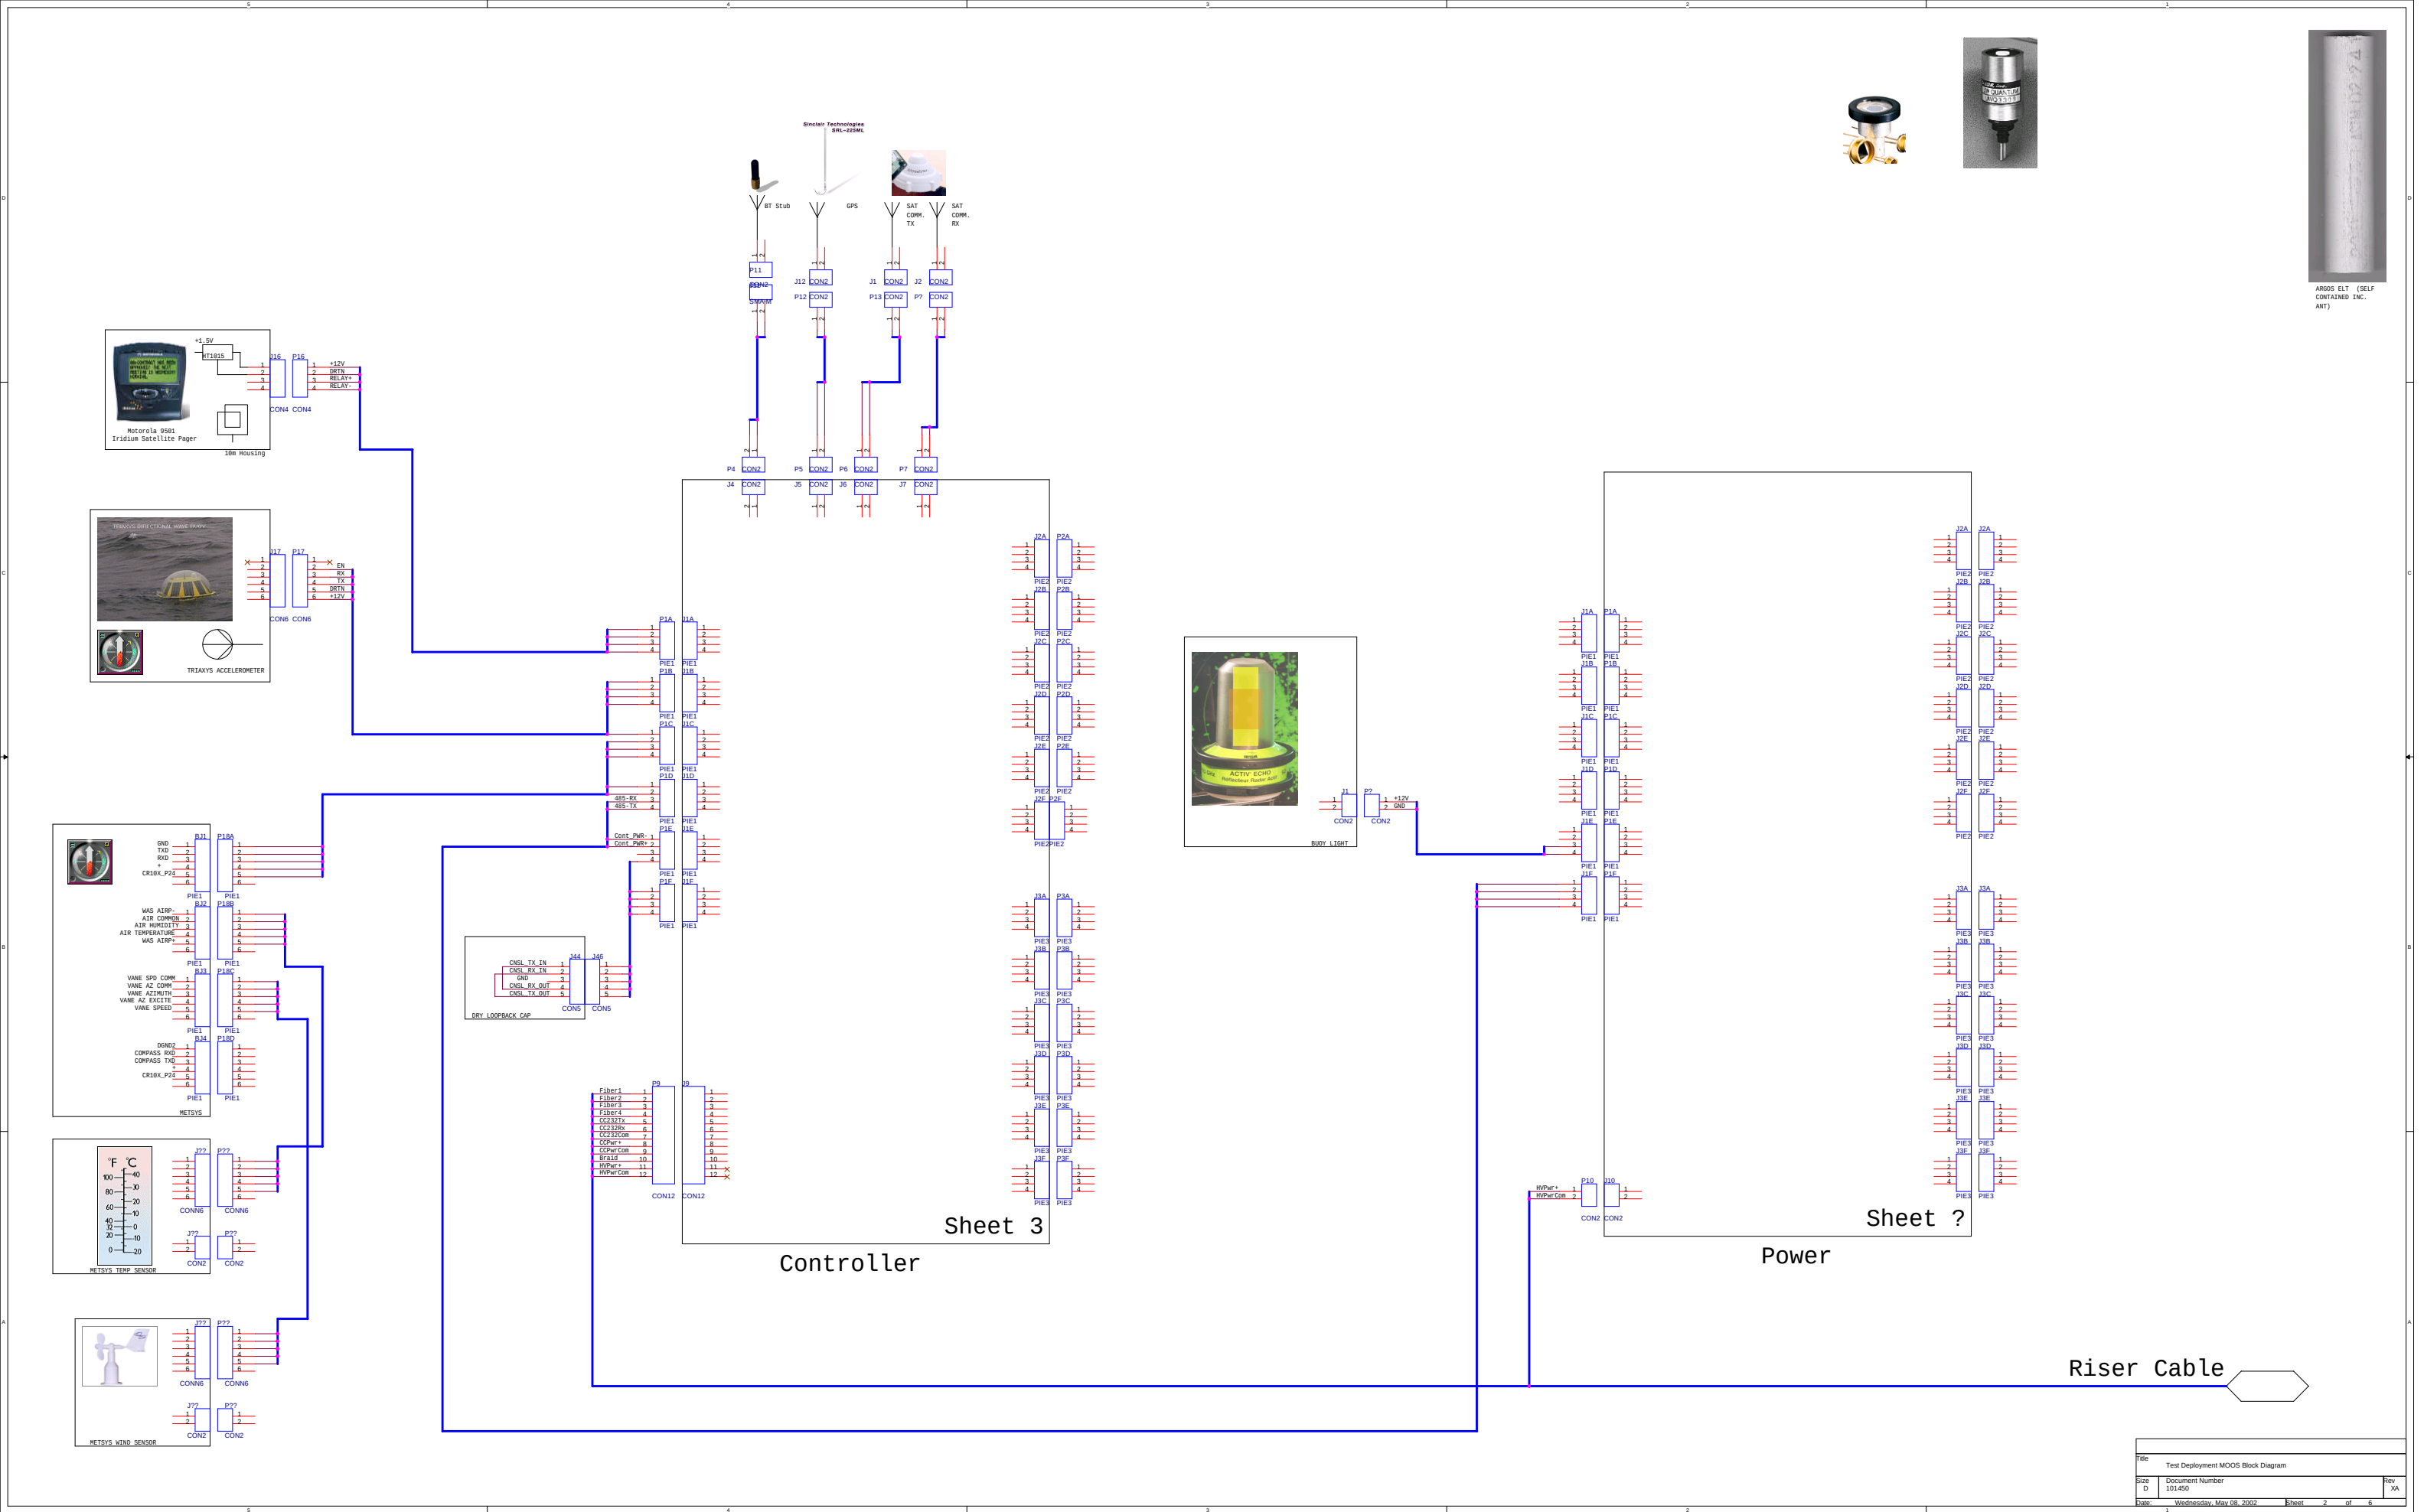

Sheet 3


Controller

Sheet ?

Power



Riser Cable

|      |                         |       |                                    |
|------|-------------------------|-------|------------------------------------|
| File |                         |       | Test Deployment MOOS Block Diagram |
| Size | Document Number         |       | Rev                                |
|      | 101-650                 |       | YA                                 |
| Date | Wednesday, May 08, 2002 | Sheet | 2 of 6                             |

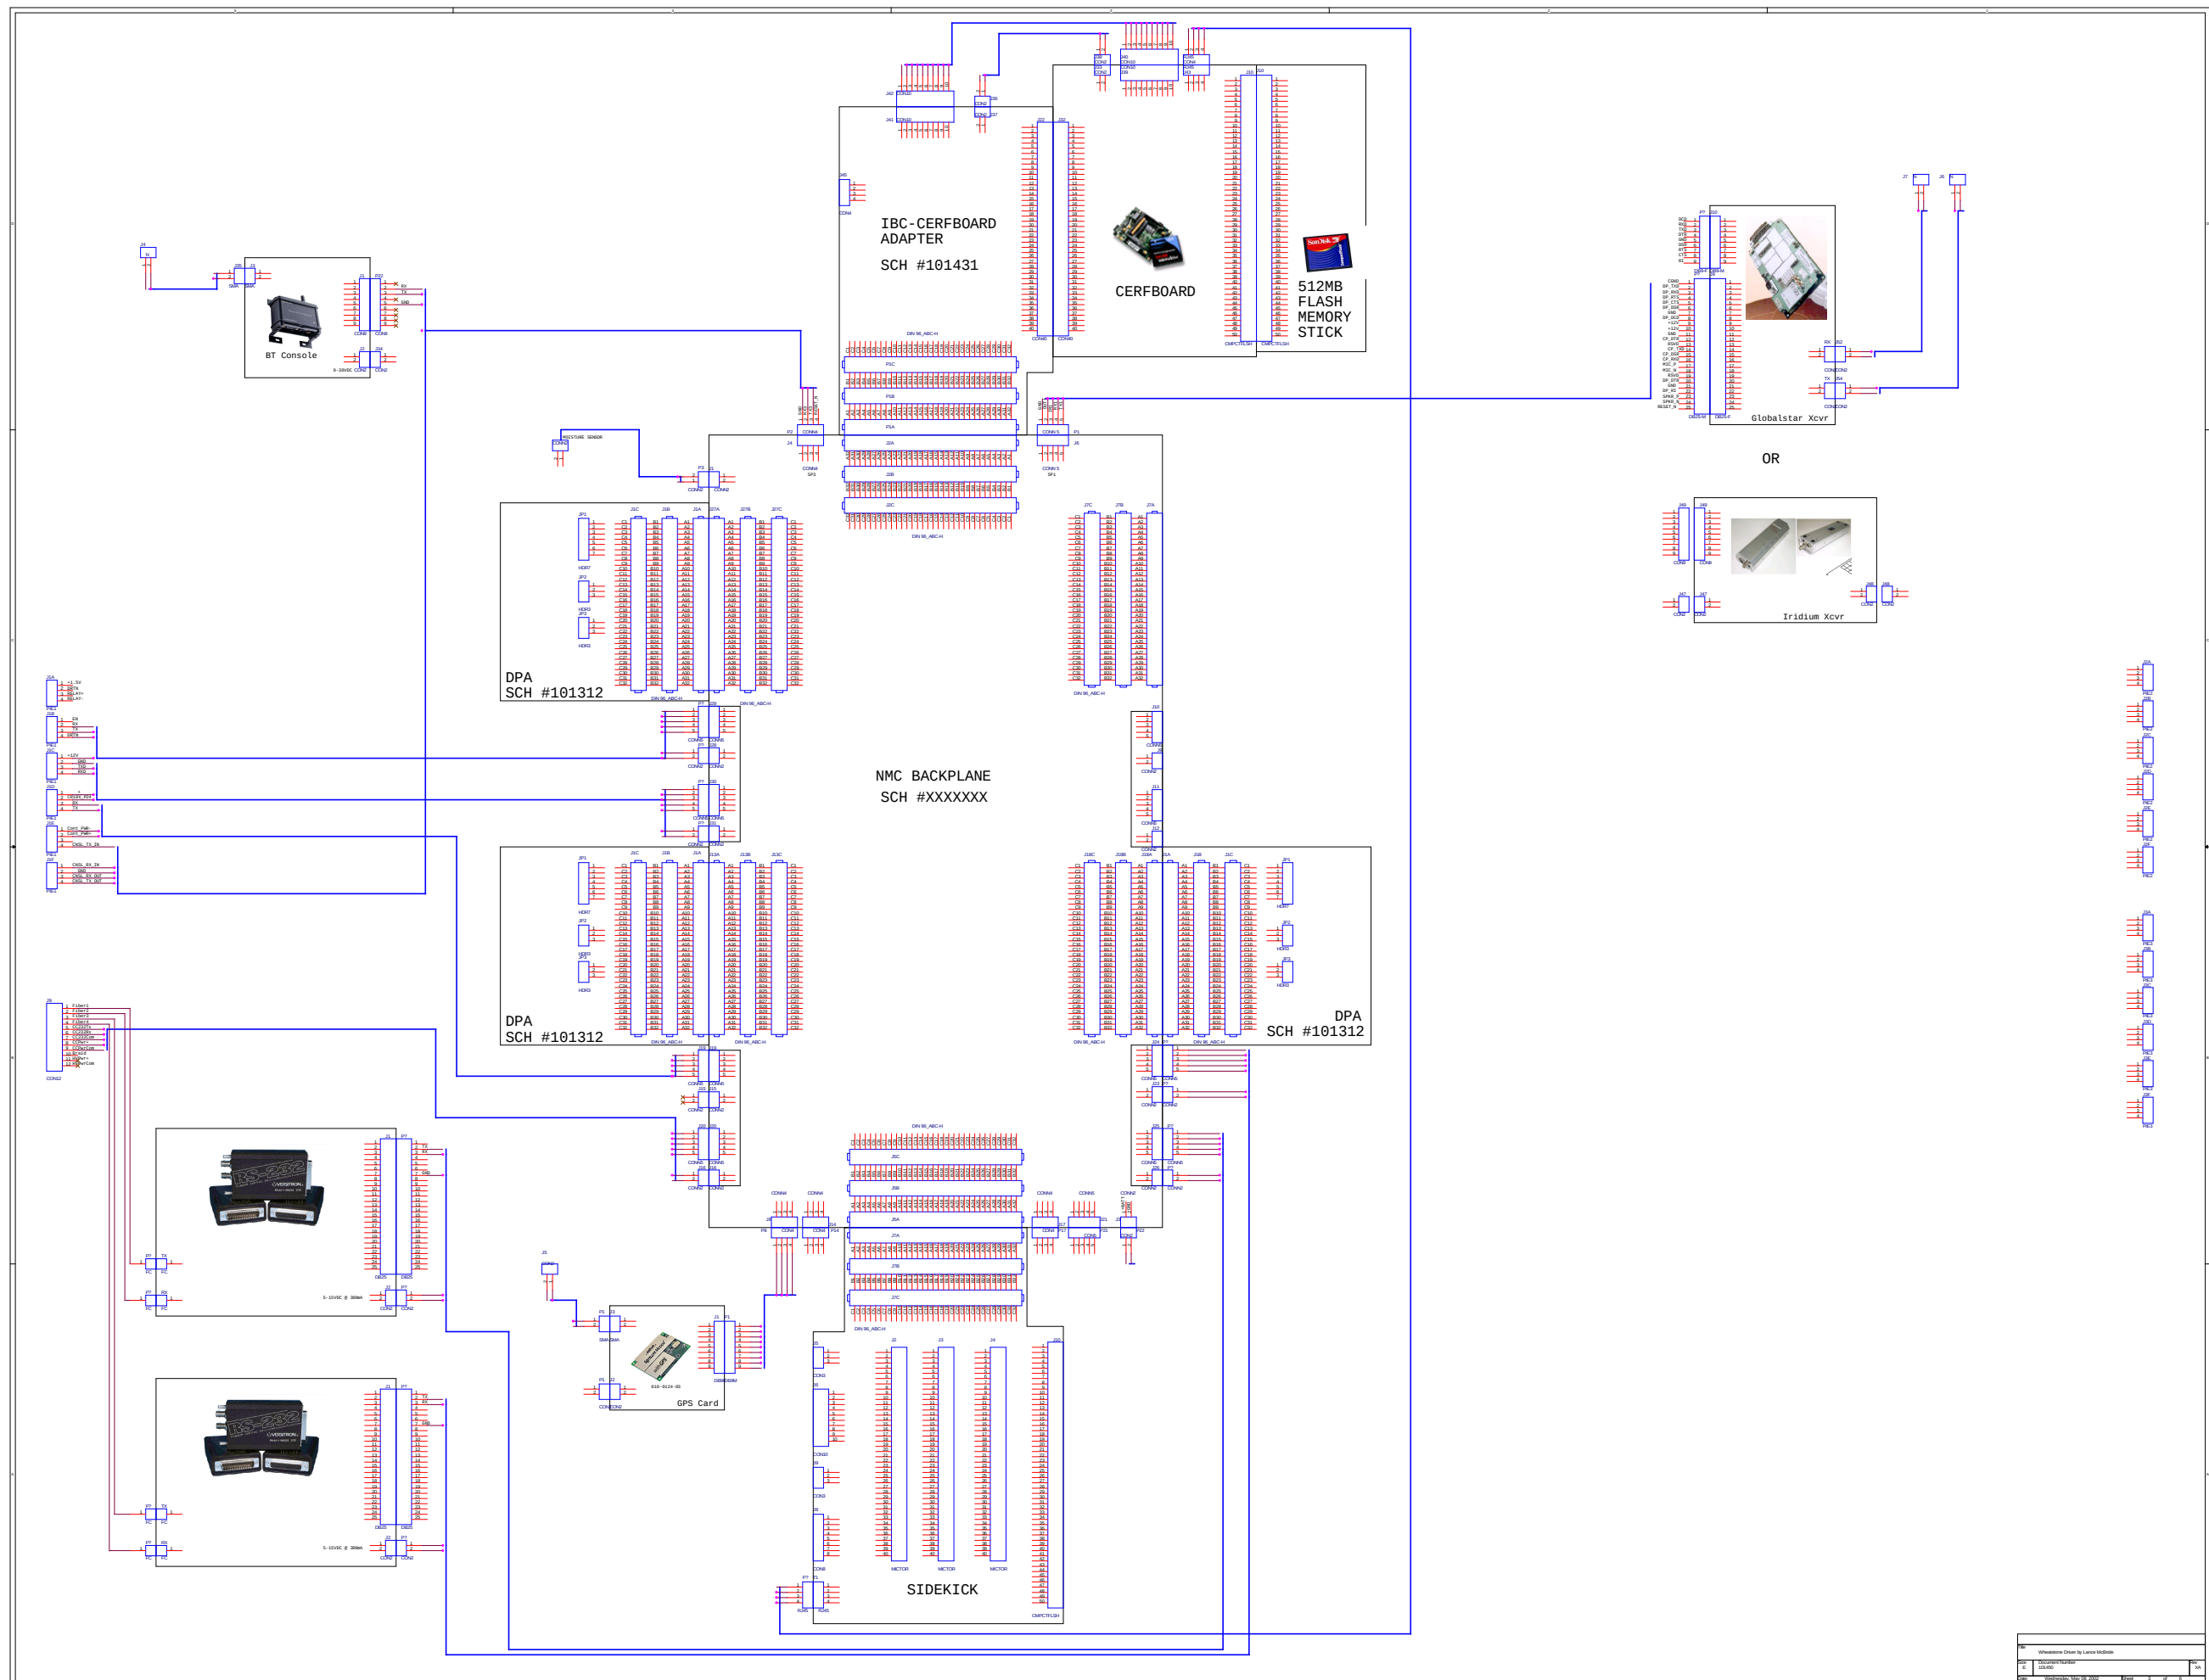



|                                    |                           |       |           |
|------------------------------------|---------------------------|-------|-----------|
|                                    |                           |       |           |
| Title                              |                           |       |           |
| Test Deployment MOOS Block Diagram |                           |       |           |
| Size<br>B                          | Document Number<br>101450 |       | Rev<br>XA |
| Date:                              | Wednesday, May 08, 2002   | Sheet | 4 of 5    |

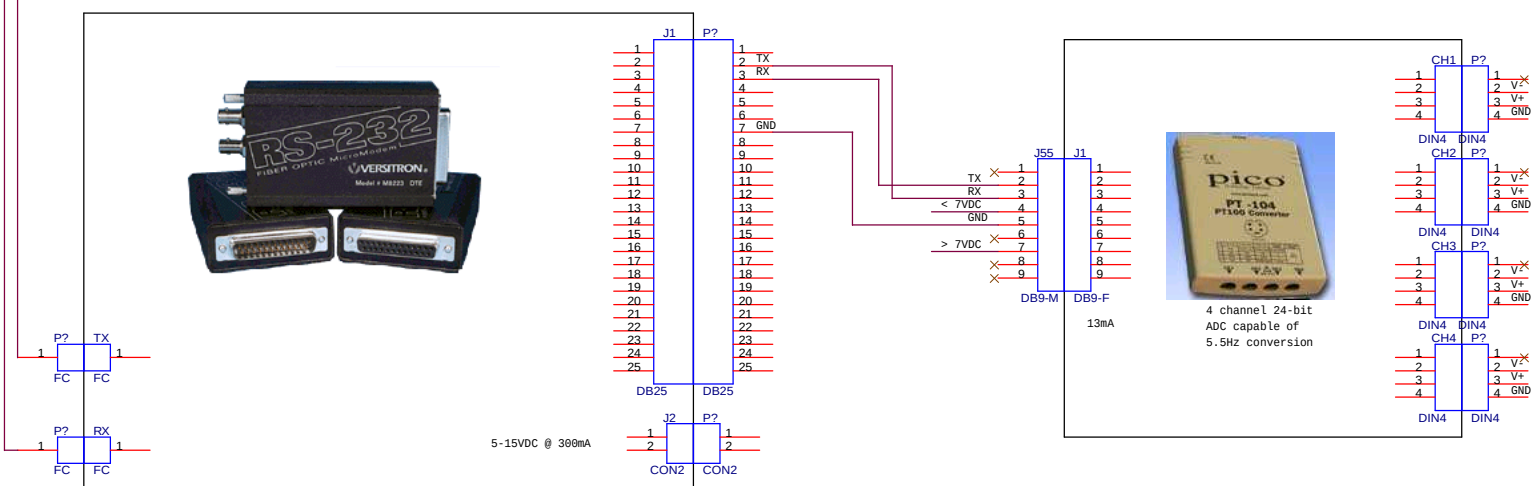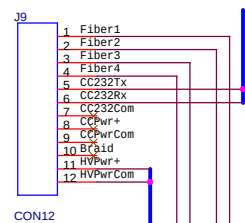

Power Conditioning?