


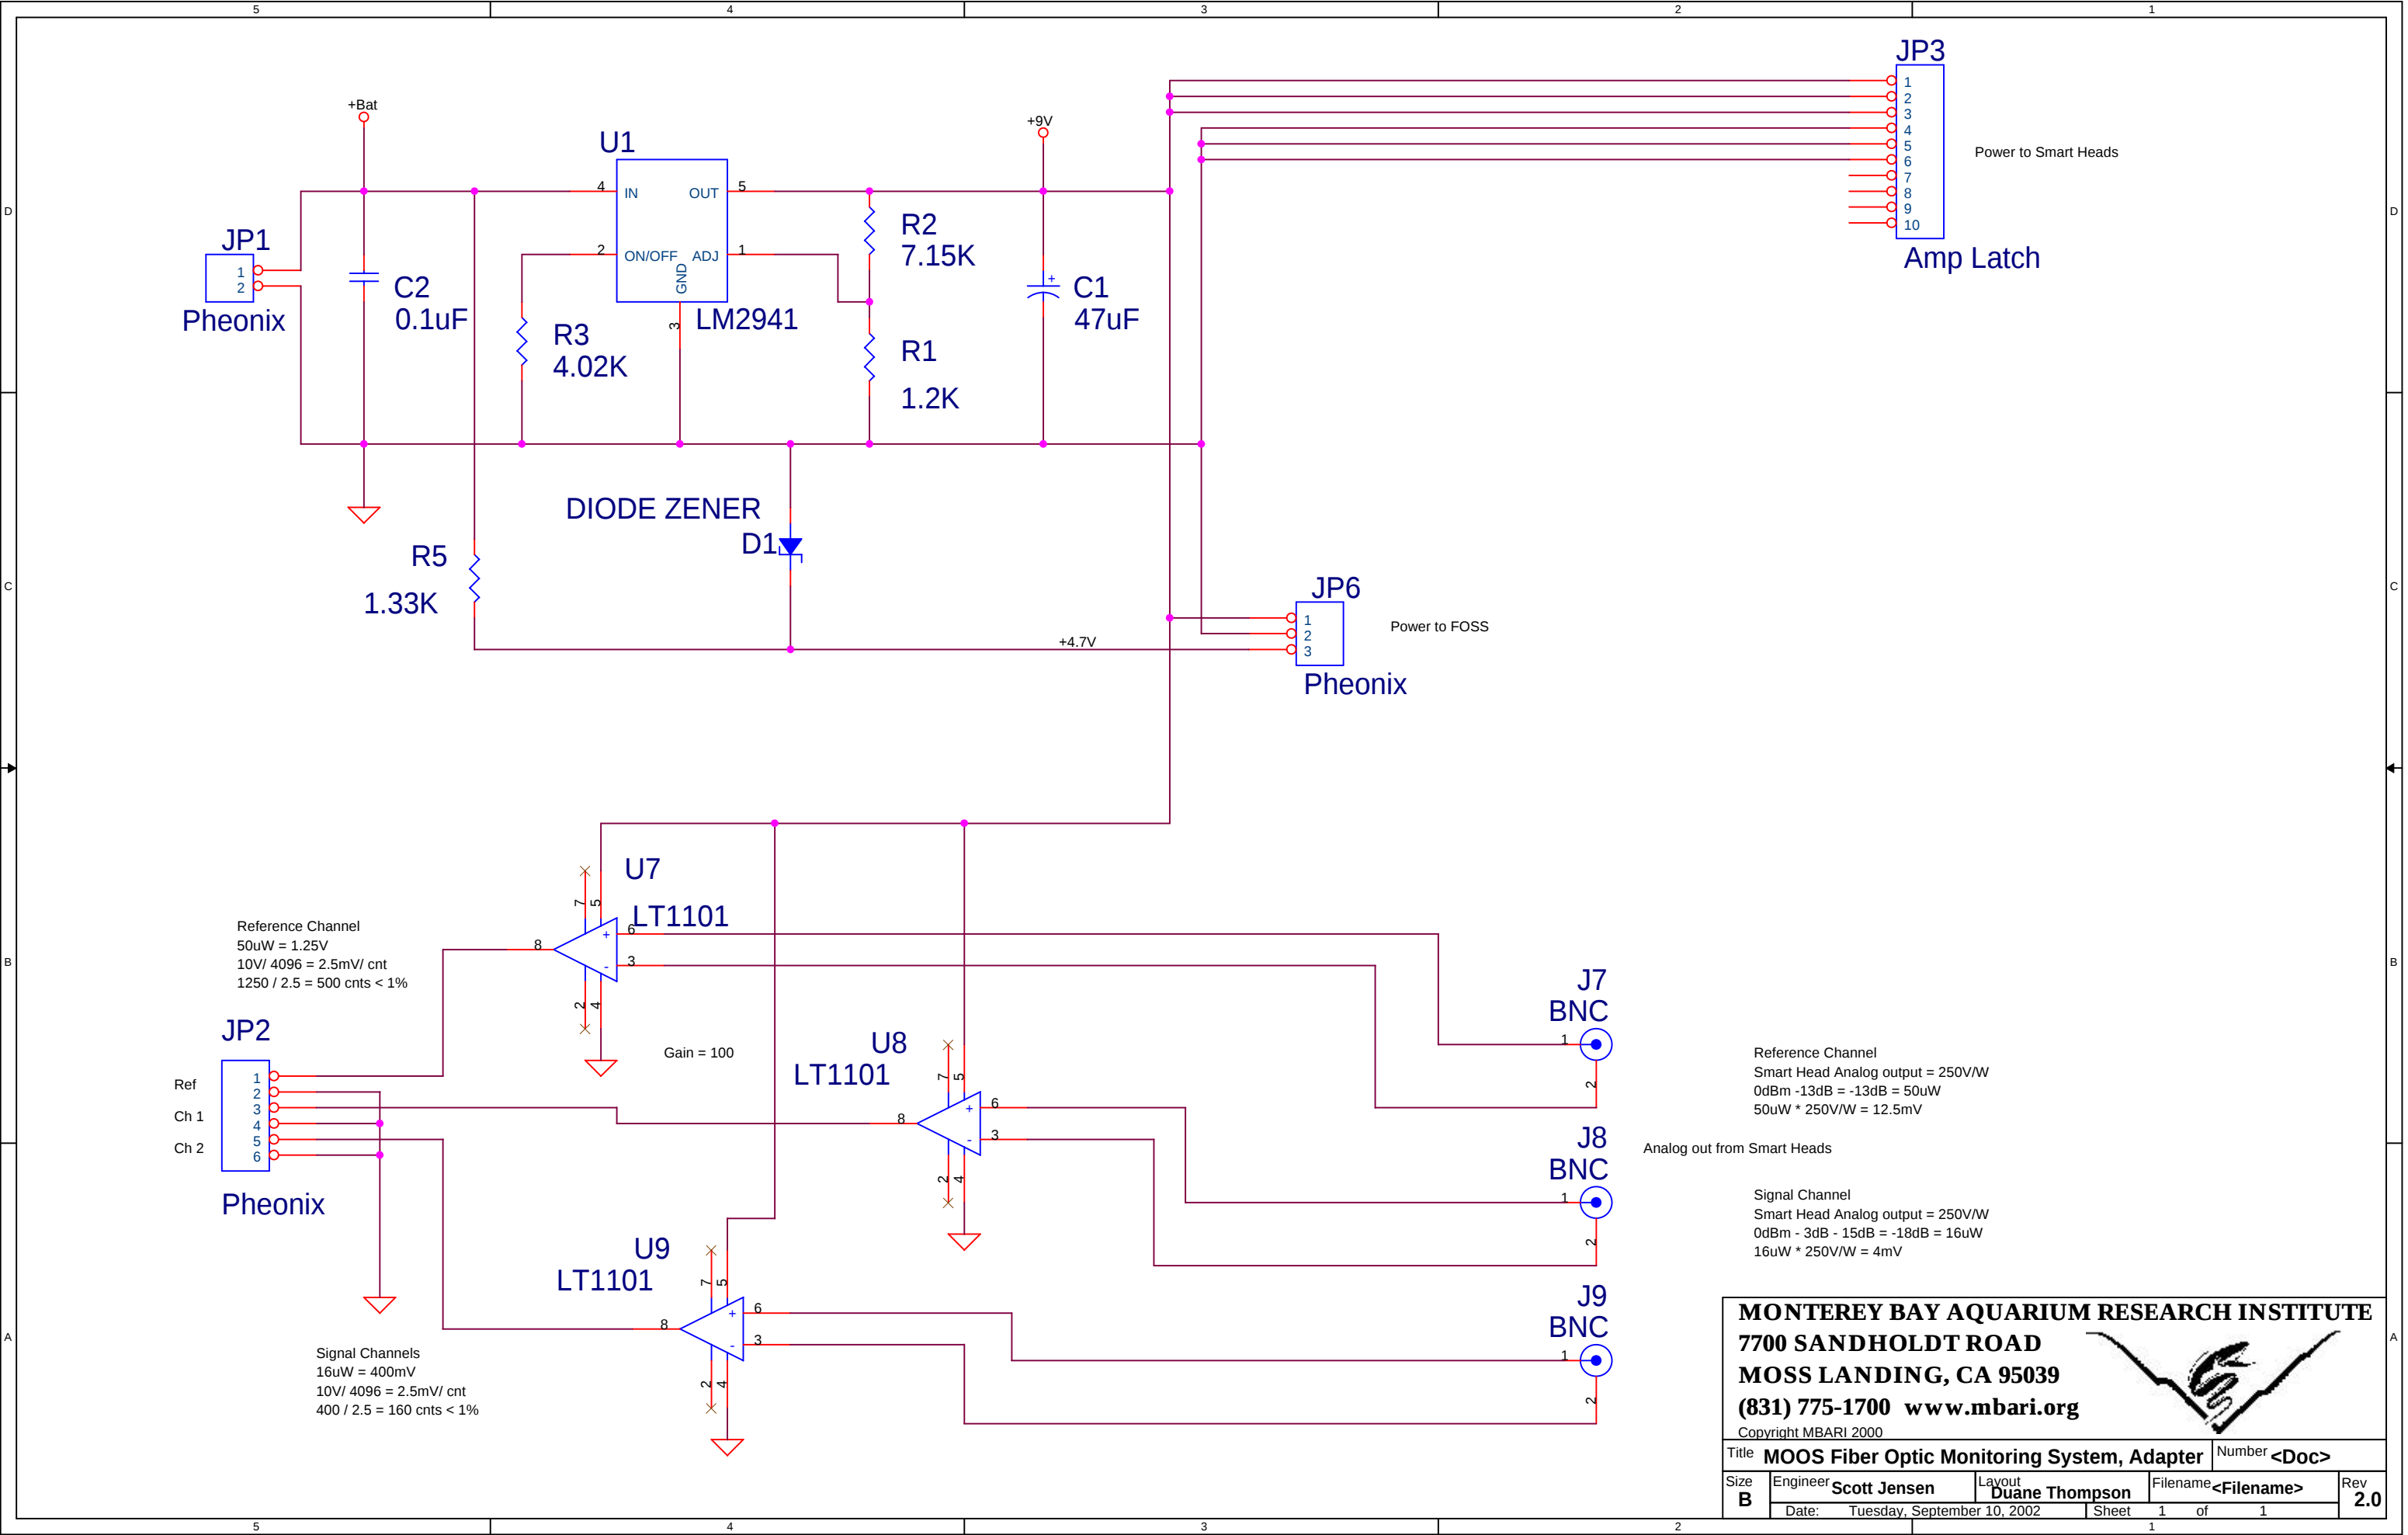

MONTEREY BAY AQUARIUM RESEARCH INSTITUTE
7700 SANDHOLDT ROAD
MOSS LANDING, CA 95039
(831) 775-1700 www.mbari.org



Copyright MBARI 2000

Title **MOOS Fiber Optic Monitoring System, Adapter** Number **<Doc>**

Size **B** Engineer **Scott Jensen** Layout **Duane Thompson** Filename **<Filename>** Rev **2.0**

Date: Tuesday, September 10, 2002 Sheet 1 of 1