
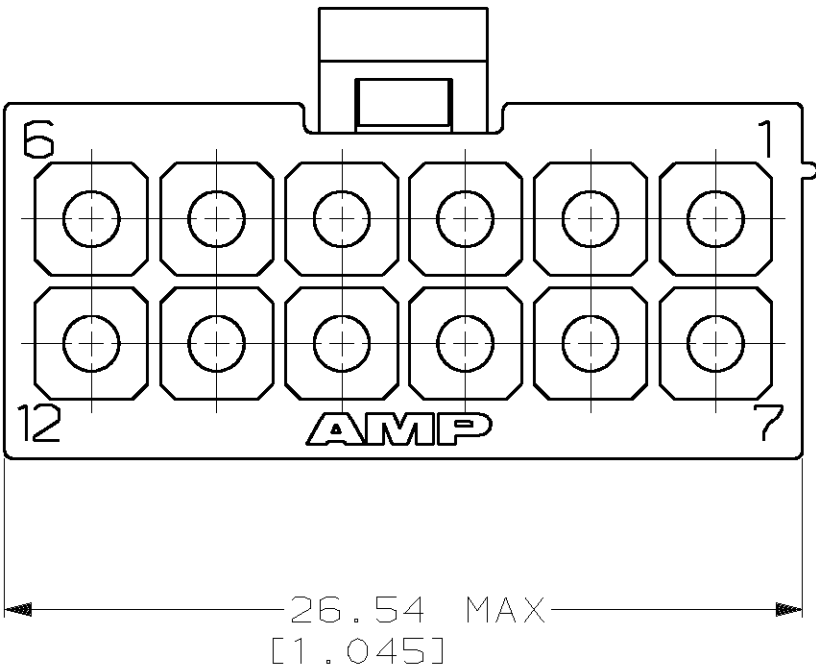
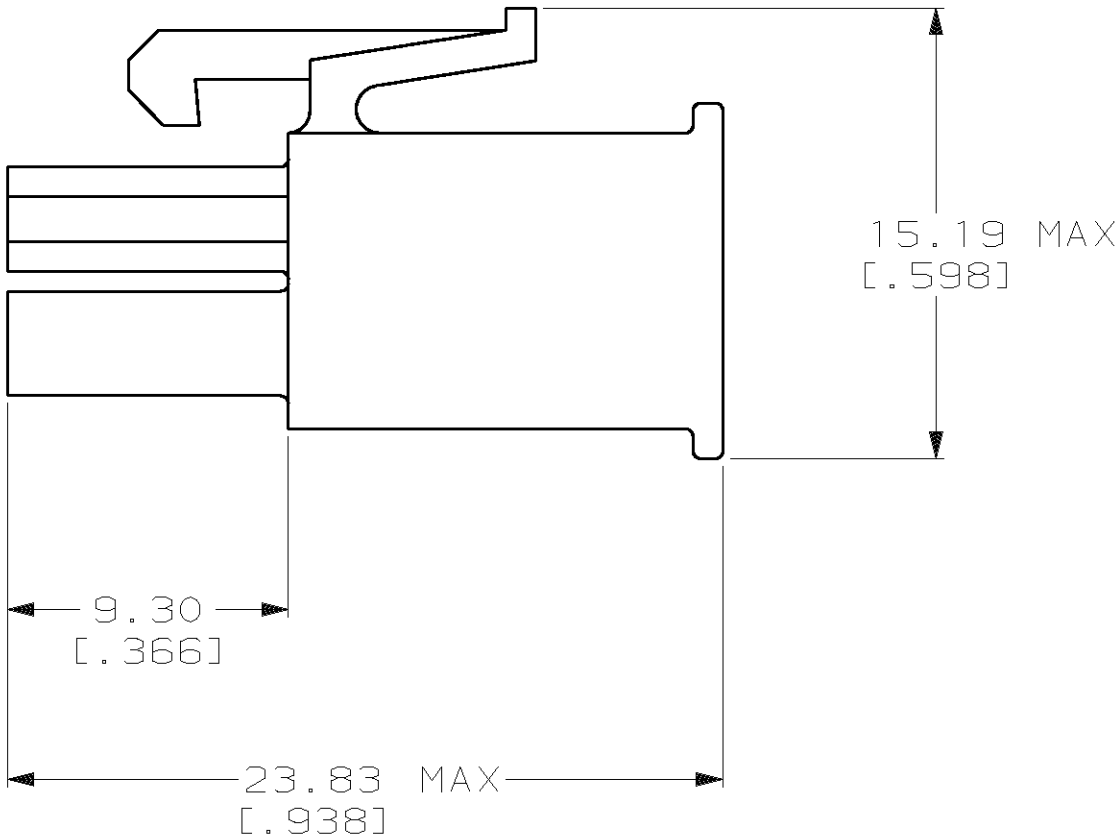


LOC		DIST				REVISIONS			
CM		53		P	F	ZONE	LTR	DESCRIPTION	DATE
							F	REVISED PER EC 0G3B-0095-01	10-MAY-01
									APPD
									KW
									CJ

1. DIMENSIONS IN BRACKETS ARE IN INCHES.

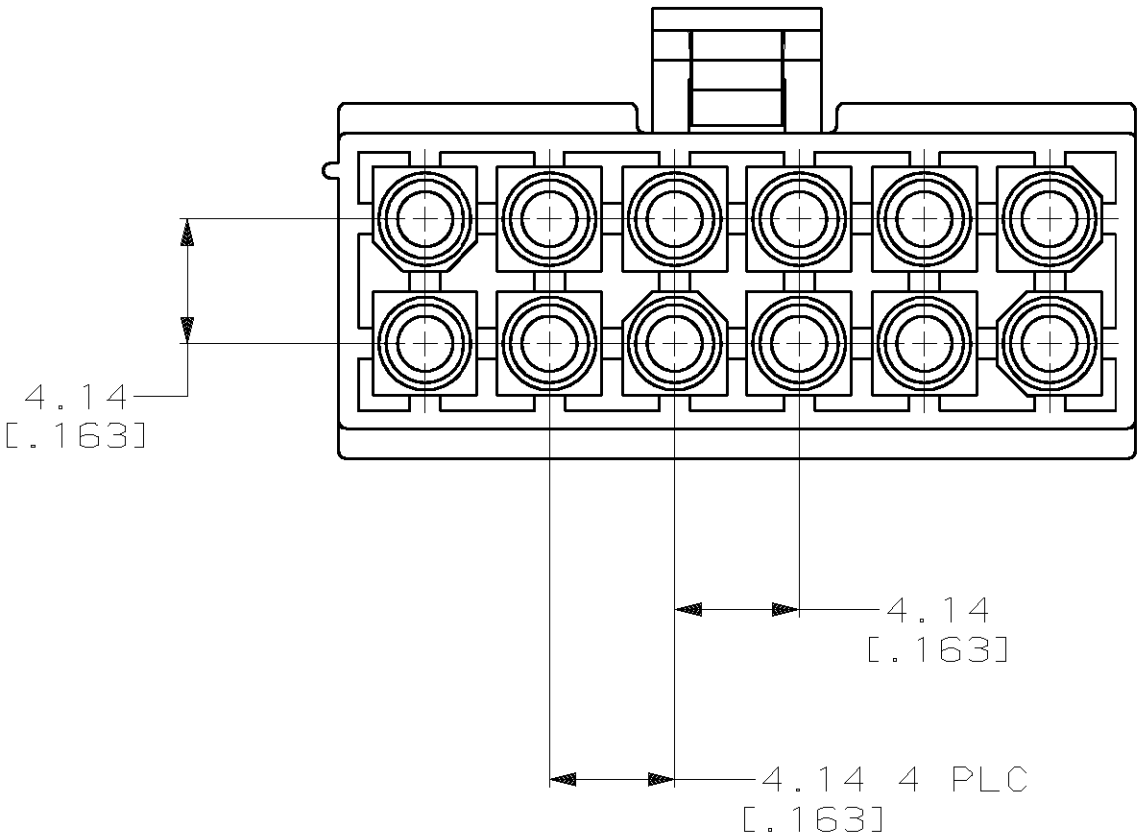

				PART NO			
DO NOT SCALE PRINT. UNLESS SPECIFIED DIMENSIONS IN mm [INCHES] TOLERANCES ON : 2 PLC DEC ± - 3 PLC DEC ± 0.13 [.005] ANGLES ± - MATERIAL NYLON,UL 94V-0 WHITE	DR K. WHITAKER 8-11-89		AMP AMP INCORPORATED Harrisburg, Pa. 17105				
	CHK R. SWING 8-14-89						
	APPD M. TRULL 8-16-89						
	APPD M. TRULL 8-16-89						
		PRODUCT SPEC -		NAME PLUG, 12 CIRCUIT, MINI UNIVERSAL MATE-N-LOK™			
FINISH -		APPLICATION SPEC -					
WEIGHT -		SIZE C					CAGE CODE 00779
		SCALE 4:1				SHEET 1 OF 1	