


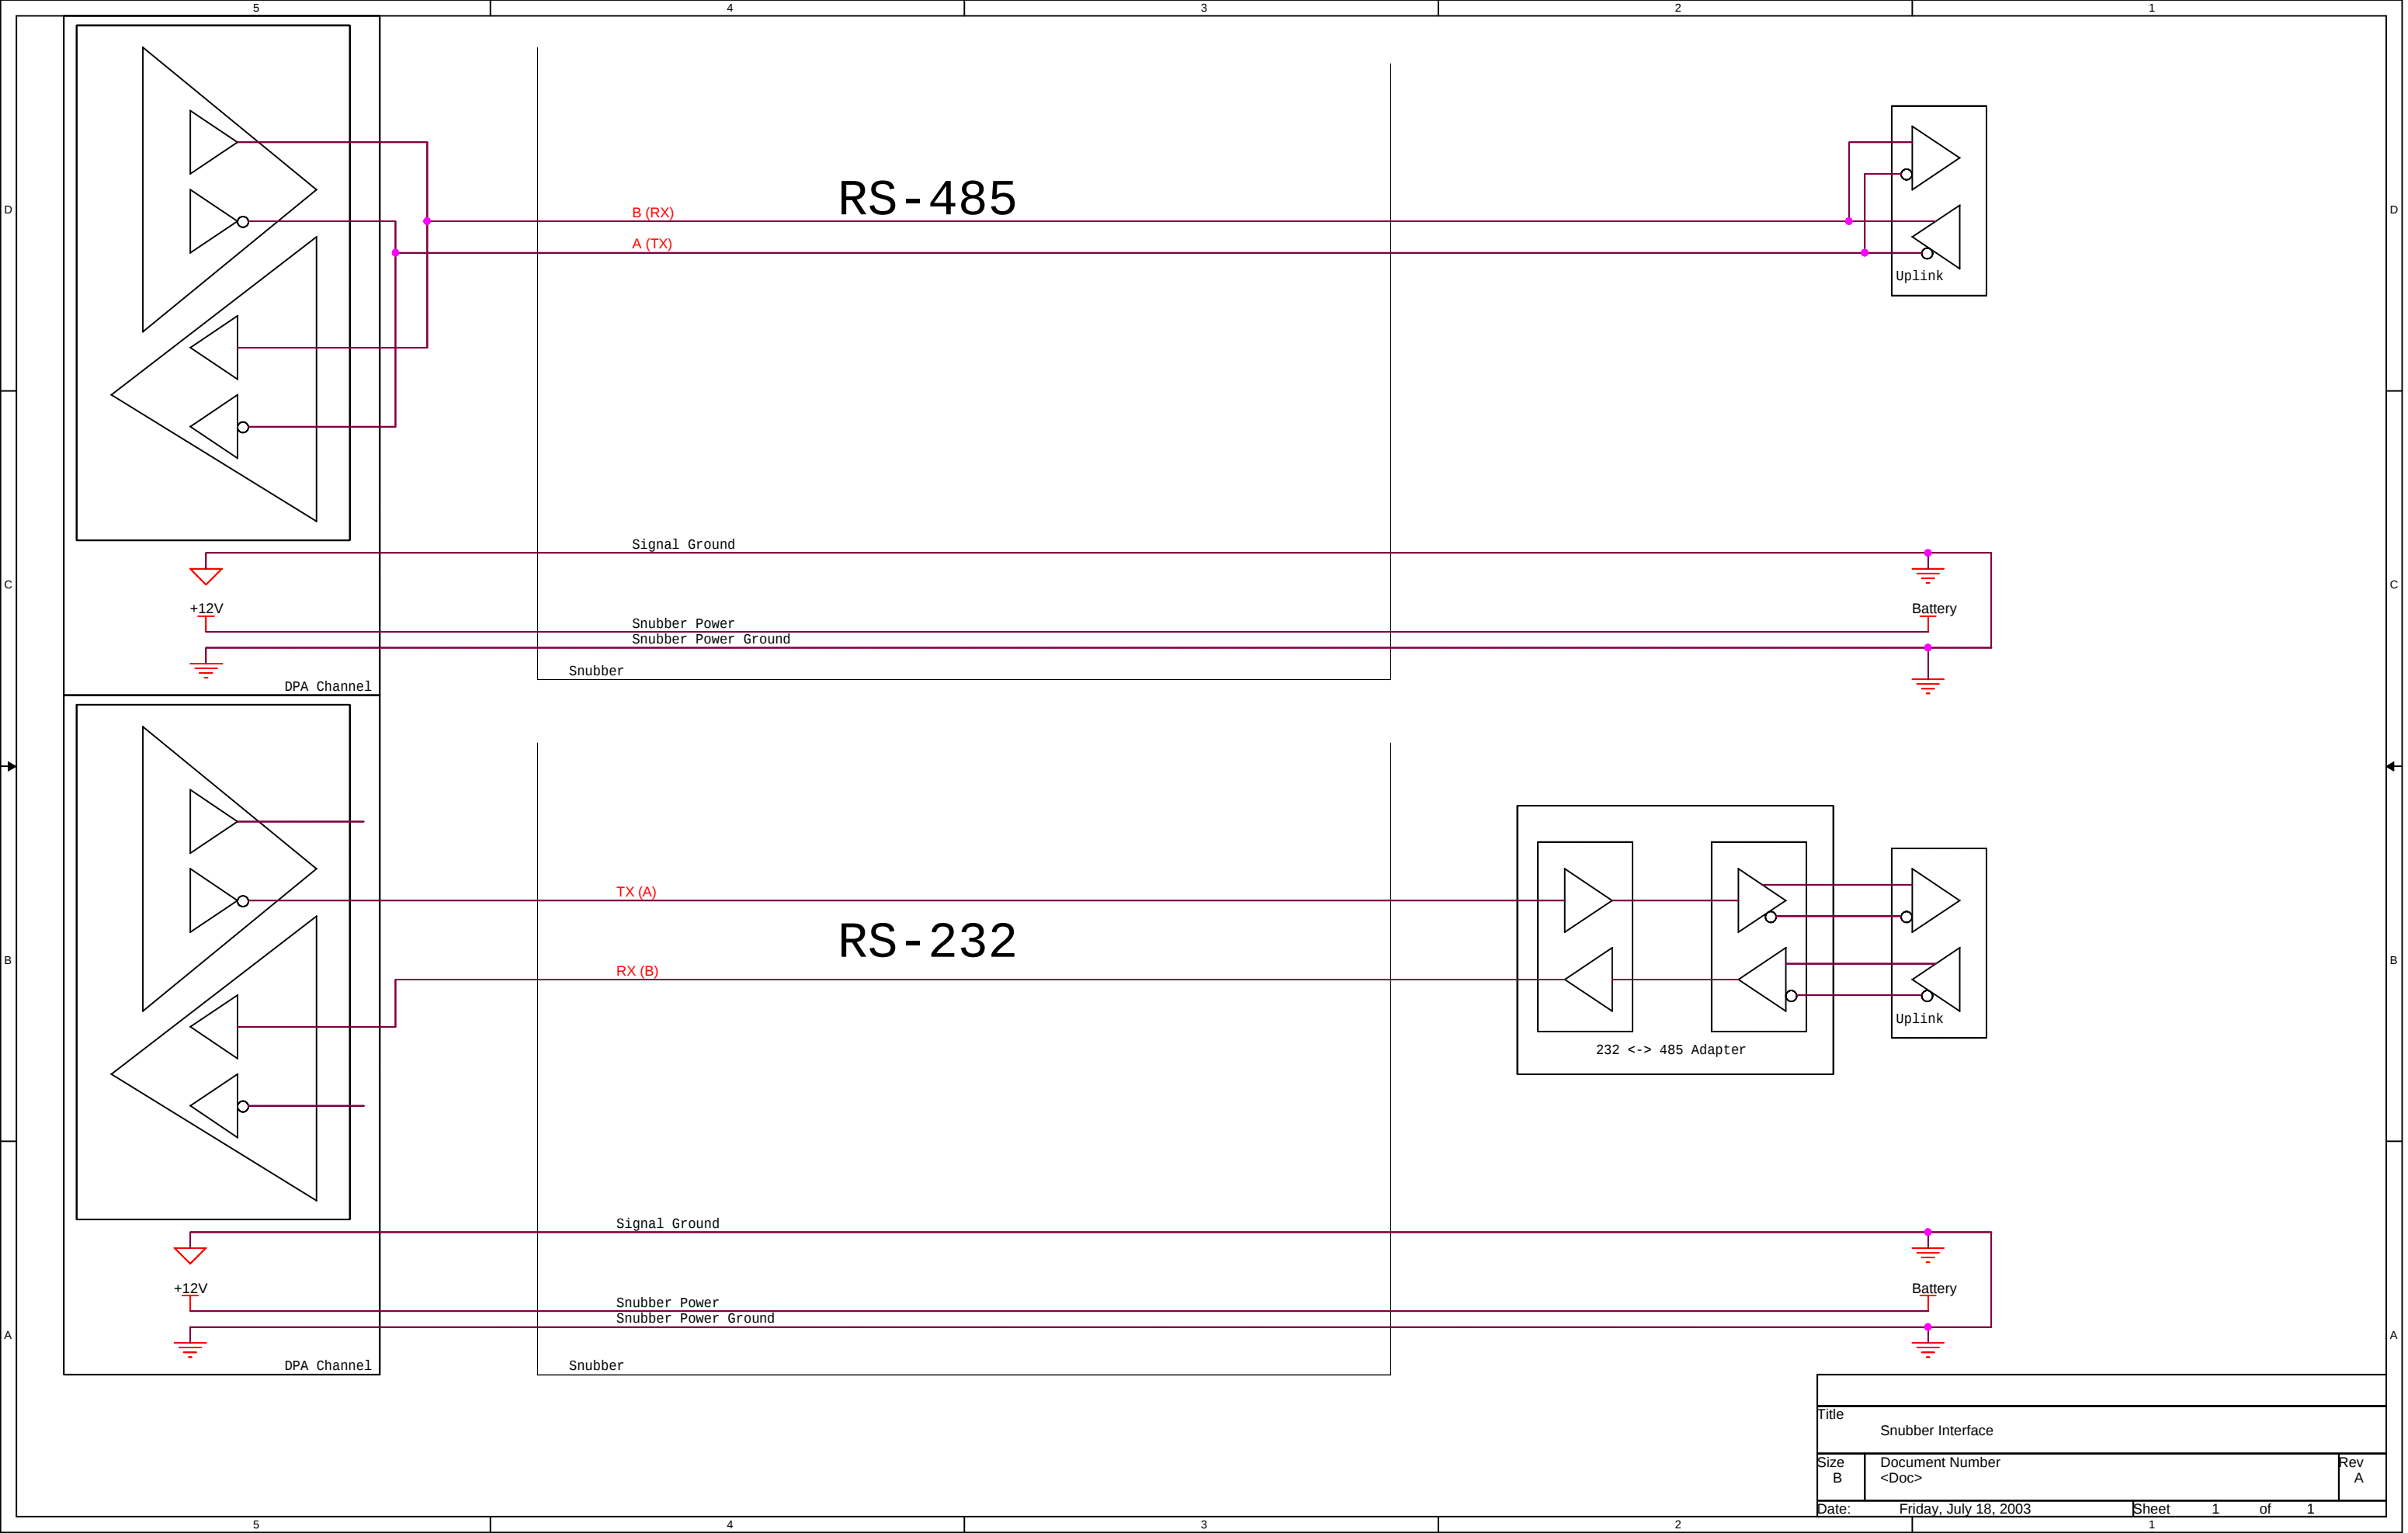

Title		
Snubber Interface		
Size	Document Number	Rev
B	<Doc>	A
Date:	Friday, July 18, 2003	Sheet 1 of 1