


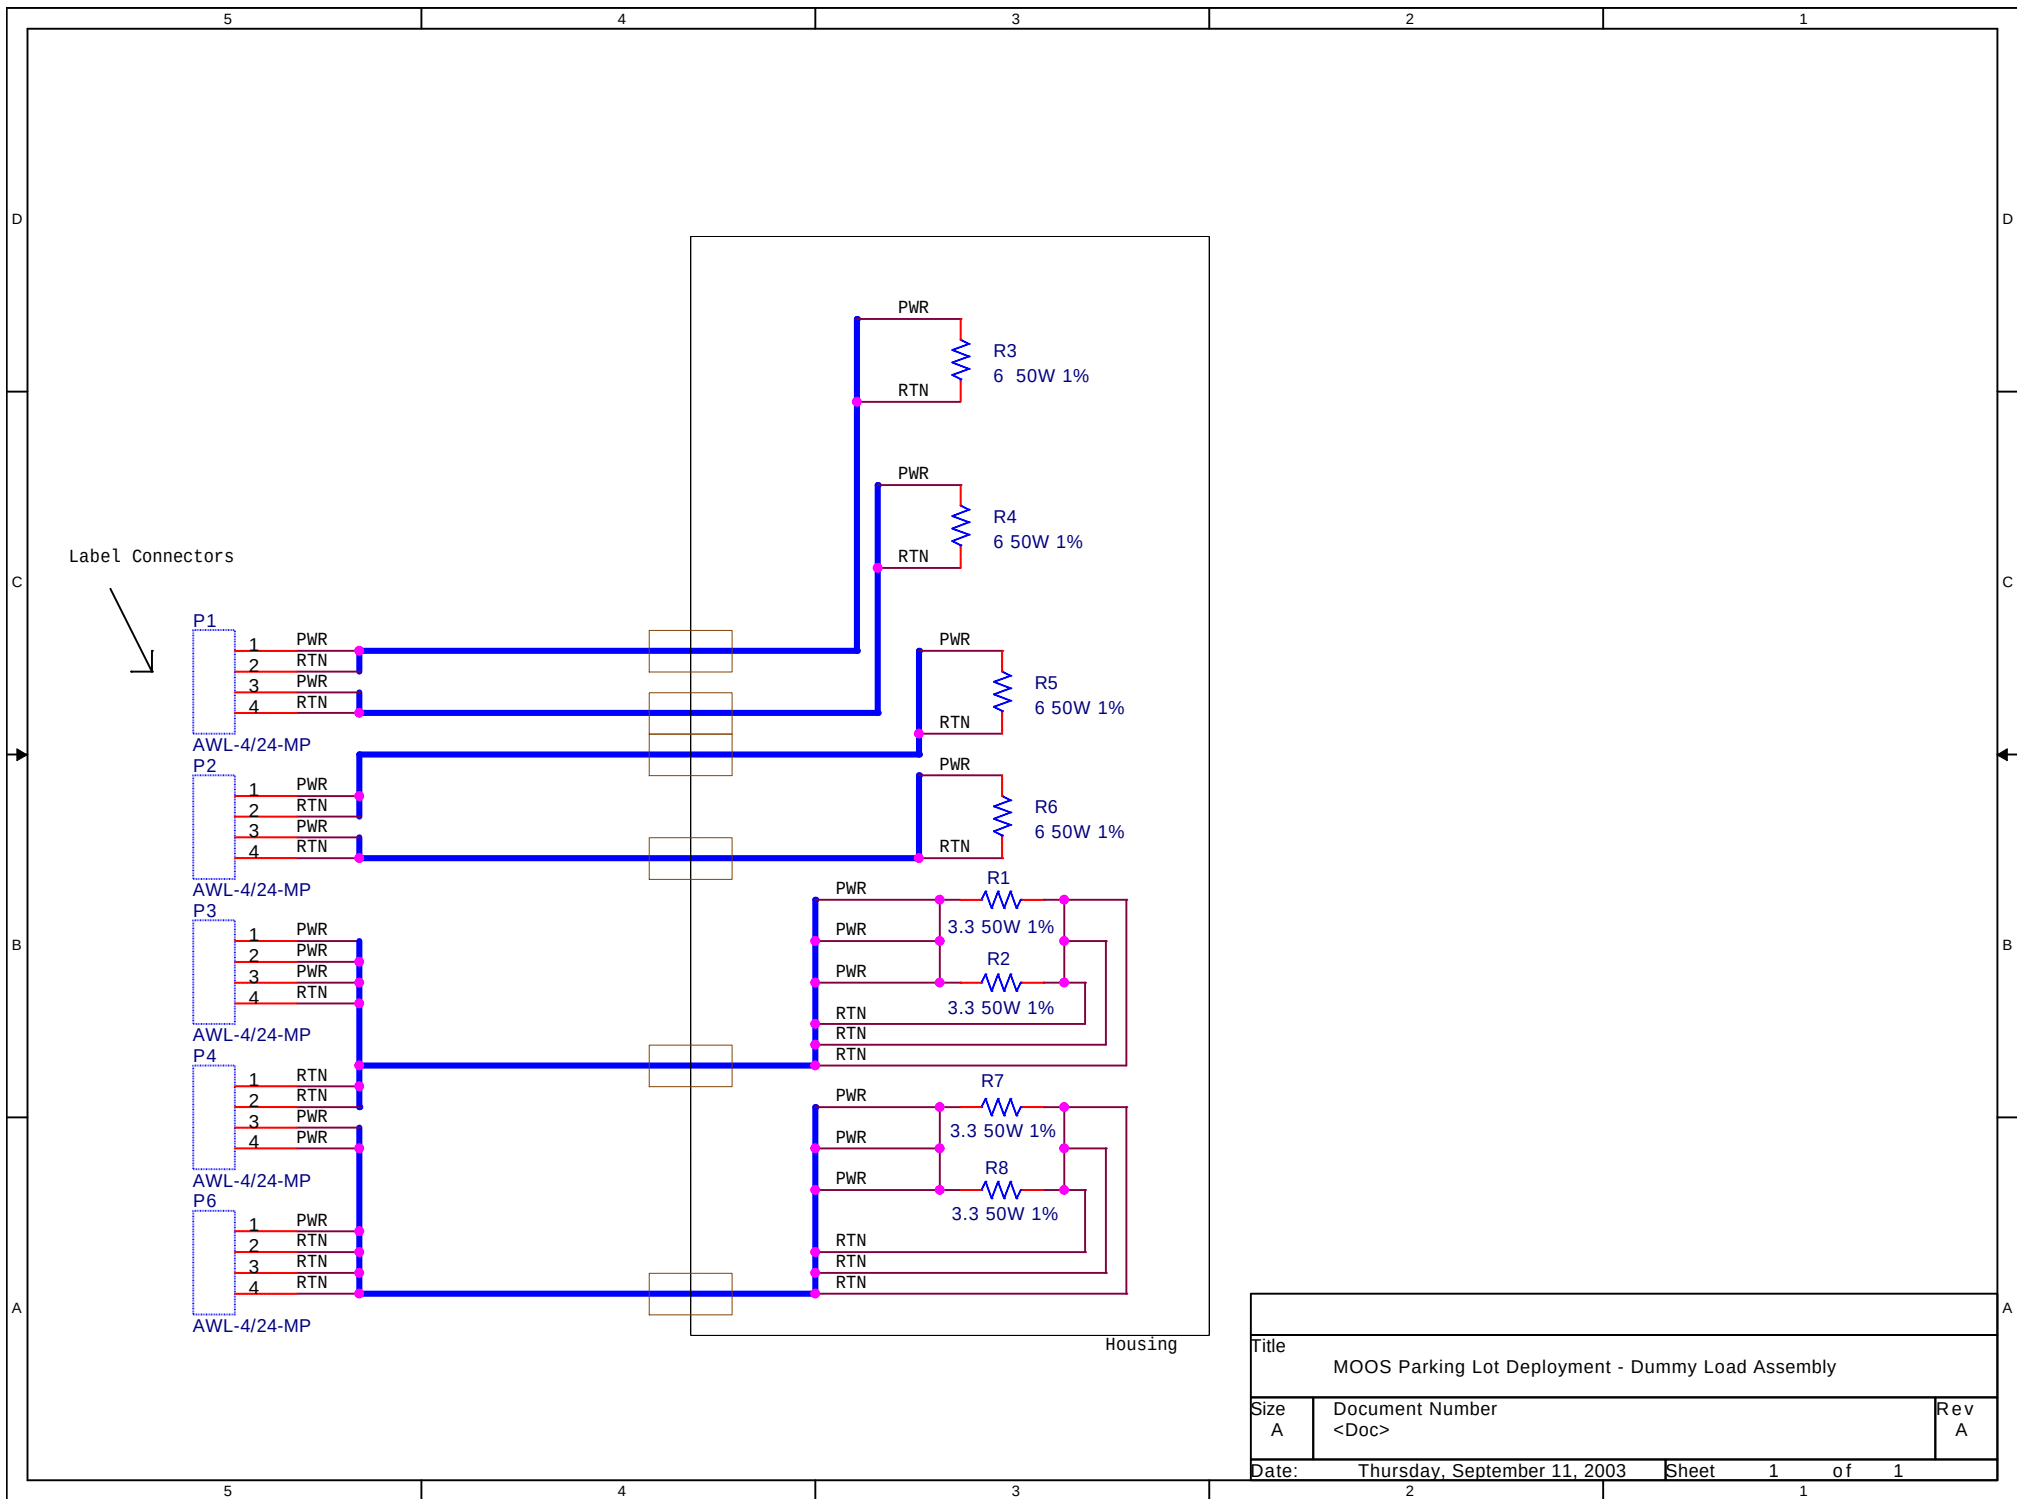

Title		
MOOS Parking Lot Deployment - Dummy Load Assembly		
Size	Document Number	Rev
A	<Doc>	A
Date:	Thursday, September 11, 2003	Sheet 1 of 1