
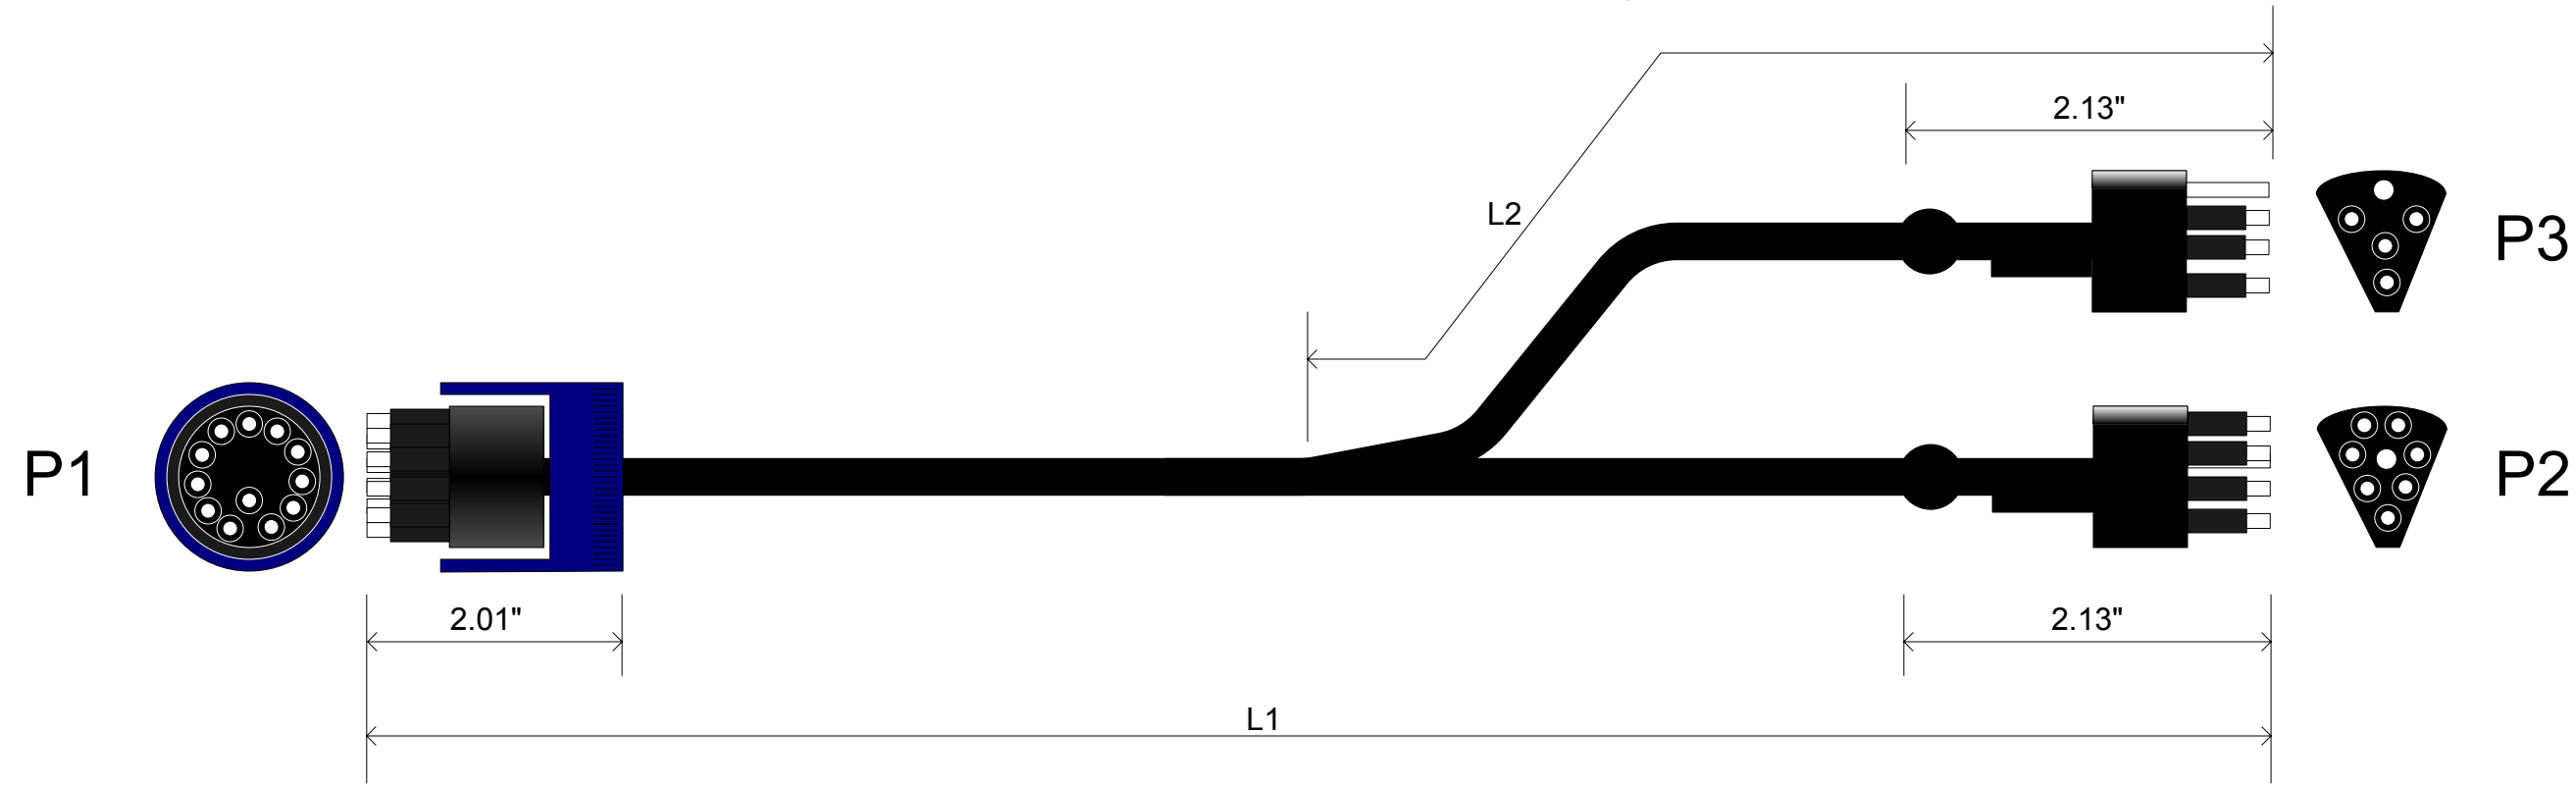


P1 Pin	P2 Pin	P3 Pin	Size (AWG)	Color	Description
1	2	-	20	White	Tx
2	3	-	20	Black	Rx
3	5	-	20	Green	CTS
4	4	-	20	Red	Power, +12V
5	6	-	20	Orange	RTS
6	1	-	20	Blue	Ground
7	7	-	20	White/Black	DTR
8	-	1	20	Red/Black	SPARE
9	-	2	20	Green/Black	CD
10	-	3	20	Orange/Black	RI
11	-	4	20	Blue/Black	SPARE
12	-	-	-	-	-

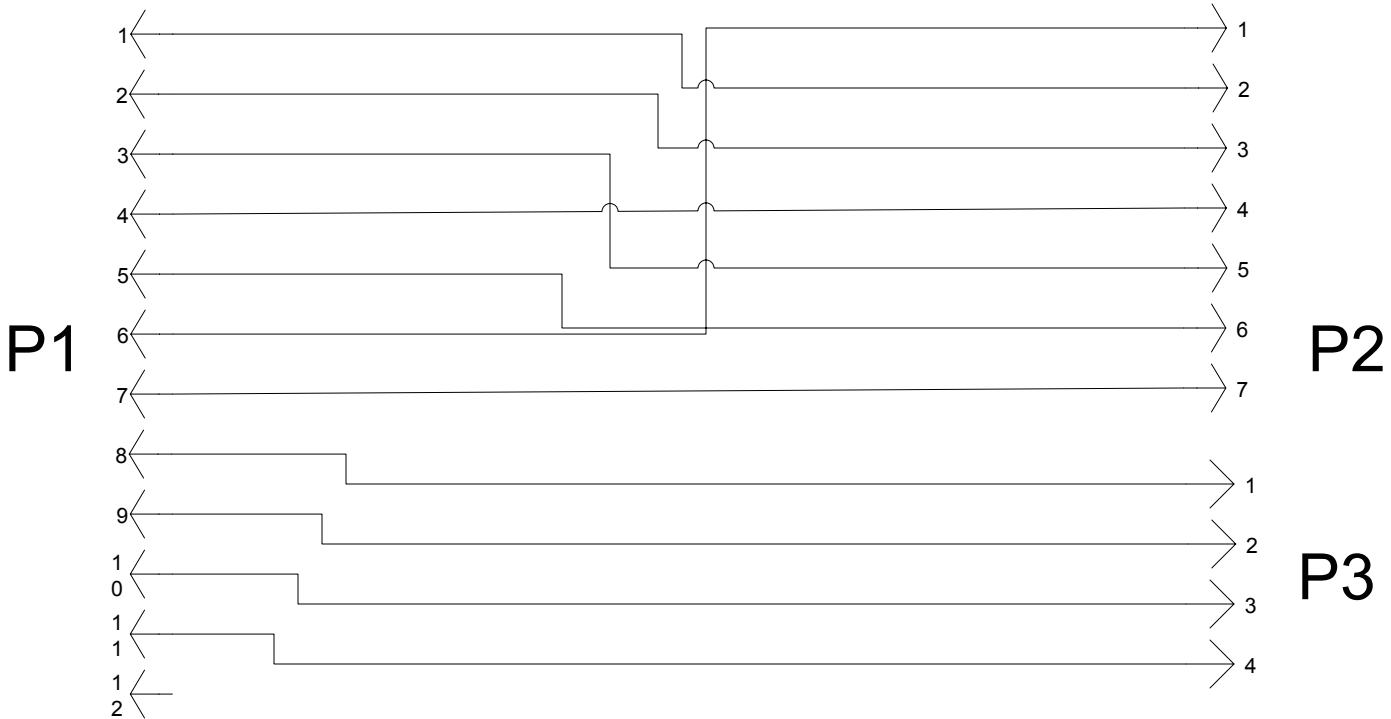

Ref.Des.	Mfgr.	Mfgr P/N	Description
P1	SEACON	AWO-12-MP/AWO-MLSD	ALL WET Round 12 Pin with locking sleeve
P2	SEACON	AWQ-7/42P-MP	ALL WET Split 7 Pin
P3	SEACON	AWQ-4/24P-MP	ALL WET Split 4 Pin
--	SEACON	?	Neoprene Cable with 11 20AWG wires

Config	L1	L2	Description
-xxx -001	x" 101.0"	x" 20.0"	Controller to satellite modem MOOS Engr. Dep.

Notes (unless otherwise specified):

1. Cable jacket to be neoprene per B/A X5727
2. Cable to meet minimum current capacity of 3.5 Amps
3. All lengths are +2.0" -0.5"

Copyright © 2002 MBARI

All information herein is considered proprietary and may not be copied, duplicated, or transmitted without the express permission of Monterey Bay Aquarium Research Institute

Monterey Bay Aquarium Research Institute
7700 Sandholdt Rd. Moss Landing, CA 95039-9644

Cable, MOOS Controller can to Globalstar Satellite Modem

Drawn By: Lance McBrideDOC #: 1001532REV: B.0

Date: 9/11/02Sheet: 1 of 1