



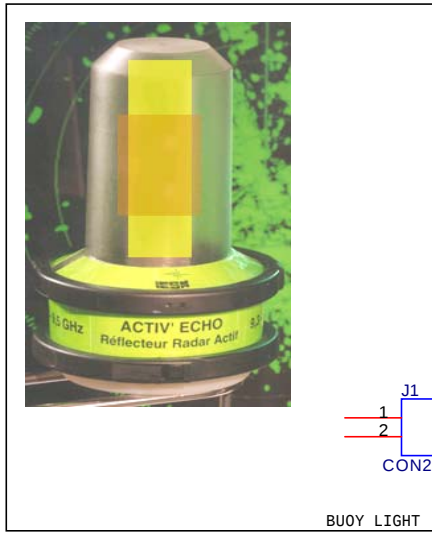

Buoy

Power
DWG# XXXXXXXX
(Ed Mellinger)

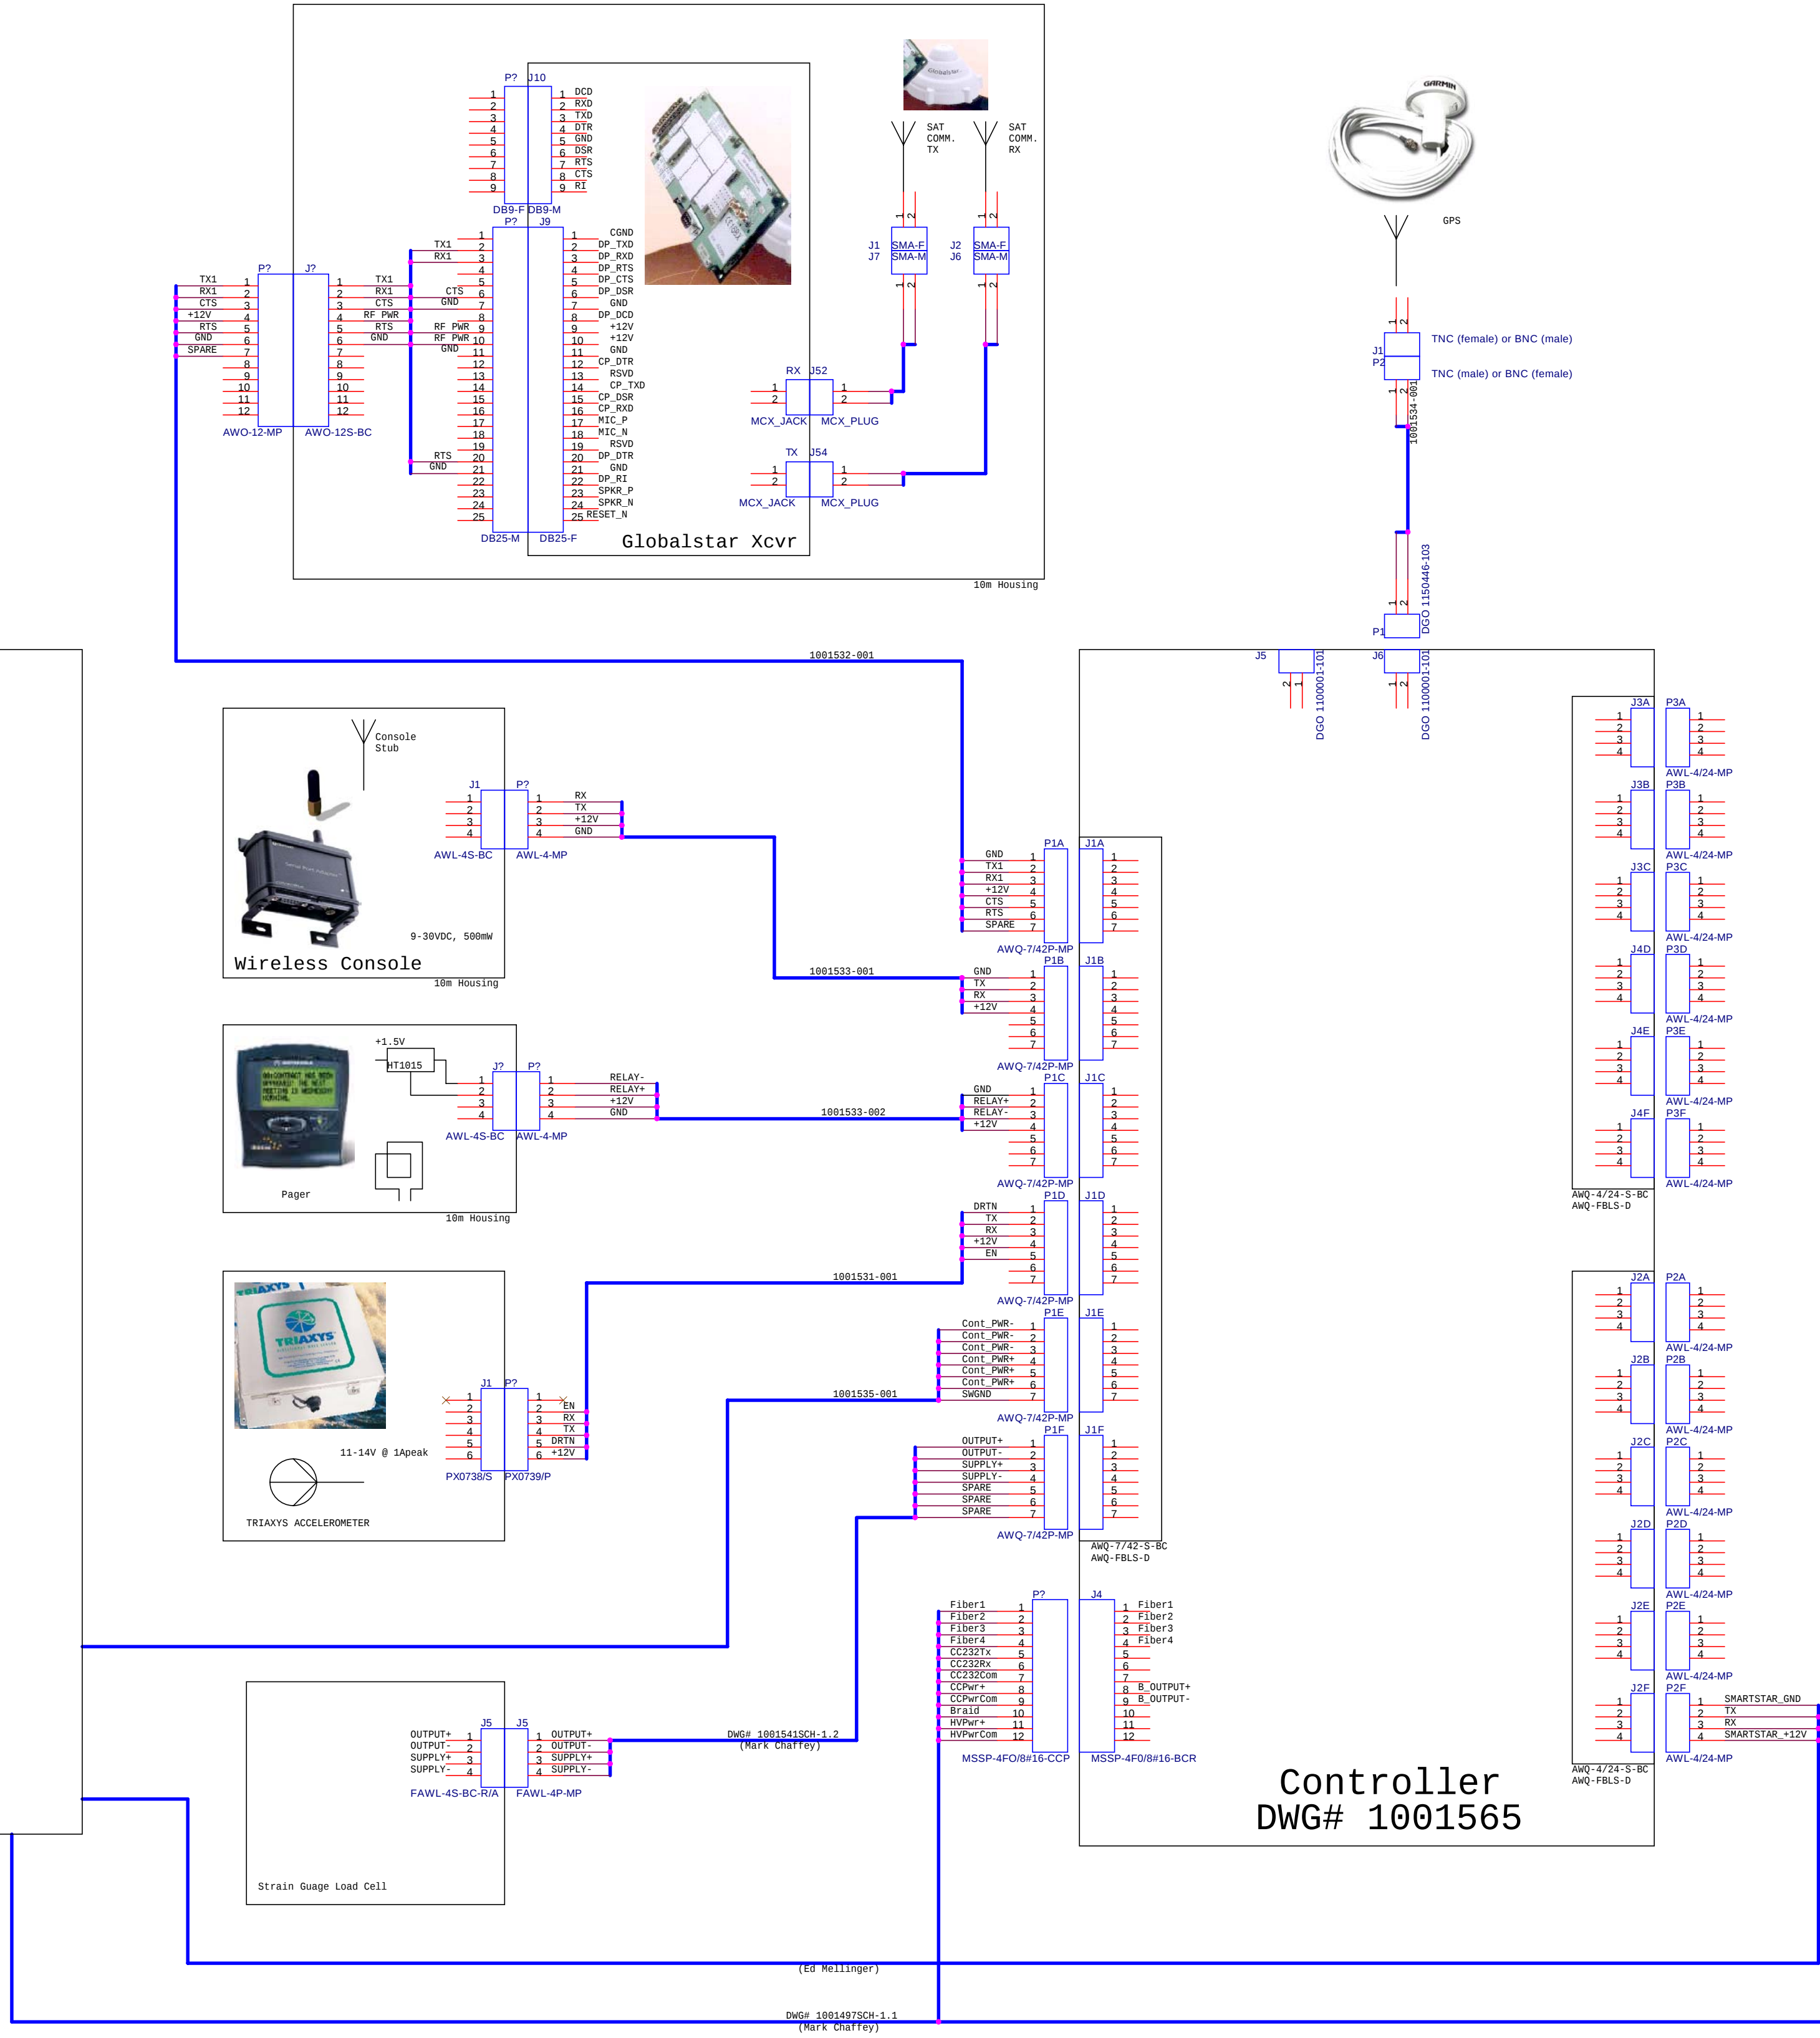

Riser Cable

File		
Test Deployment MOOS Buoy - Wiring Assembly		
Size	Document Number	Rev
	1001566	A.1
Date:	Thursday, July 18, 2002	Sheet 1 of 1