




CERFBOARD J2

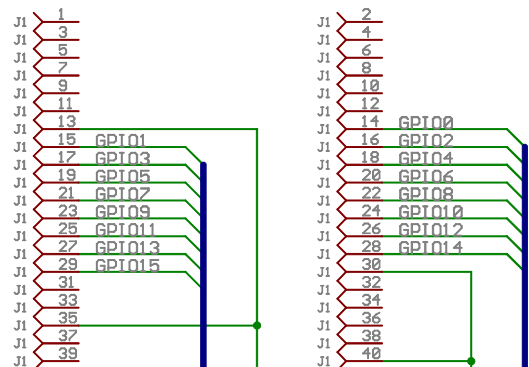


CERFBOARD J4

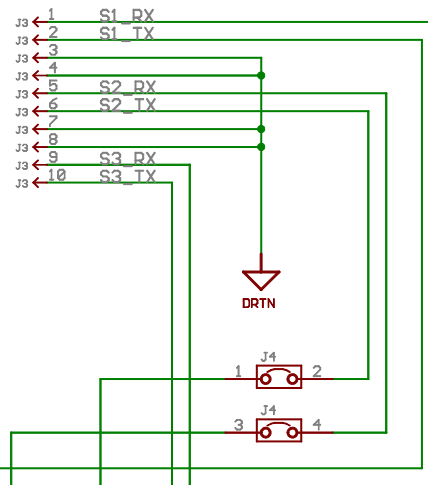

CERFBOARD J7

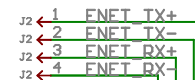


CERFBOARD PWR

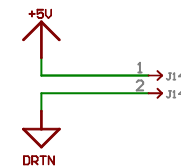

BATTERY 2/C4

BACKPLANE CONNECTOR

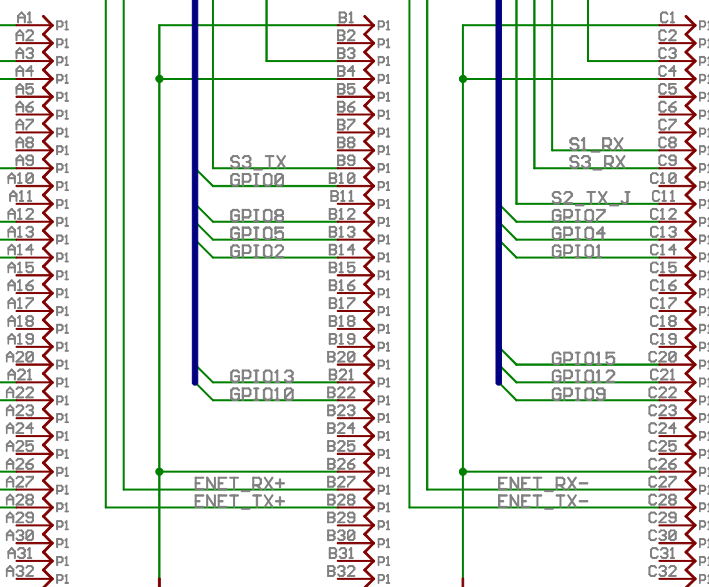

Monterey Bay Aquarium Research Institute

7700 Sandholdt Rd.
Pescadero, CA 94060-6444

Copyright 2001 MBARI

All information herein is considered
proprietary and may not be copied,
duplicated, or transmitted without the
express permission of Monterey Bay
Aquarium Research Institute.

Title IBC-Cerfboard Adapter

Drawn By	Doc. #	Rev
Lance McBride	101431	A
Date: 02/28/2002	Sheet: 1 of 2	

