


P1

P2

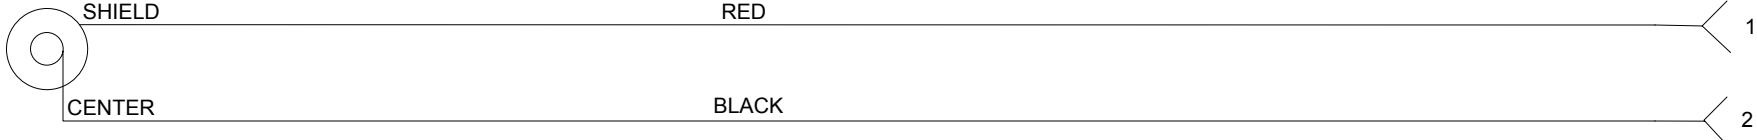

Ref. Des.	Mfgr.	Mfgr P/N	Digikey P/N	Description
- - P2 P1	- - Tyco/Amp CUI Stack	- - 640443-2 PP-002D	MBARI STOCK MBARI STOCK A19050-ND CP-002D-ND	WIRE, 22AWG, RED 4.75" WIRE, 22AWG, BLACK 4.75" Connector - Female, 0.100" receiver Connector - Female, 3.5mm power plug

Copyright © 2002 MBARI

All information herein is considered proprietary and may not be copied, duplicated, or transmitted without the express permission of Monterey Bay Aquarium Research Institute

Monterey Bay Aquarium Research Institute
7700 Sandholdt Rd. Moss Landing, CA 95039-9644

IBC-Cerfboard Adapter
Power Cable

Drawn By: Lance McBride

DOC #: 1001484

REV. B

Date: 07/03/2002

Sheet: 1 of 1