


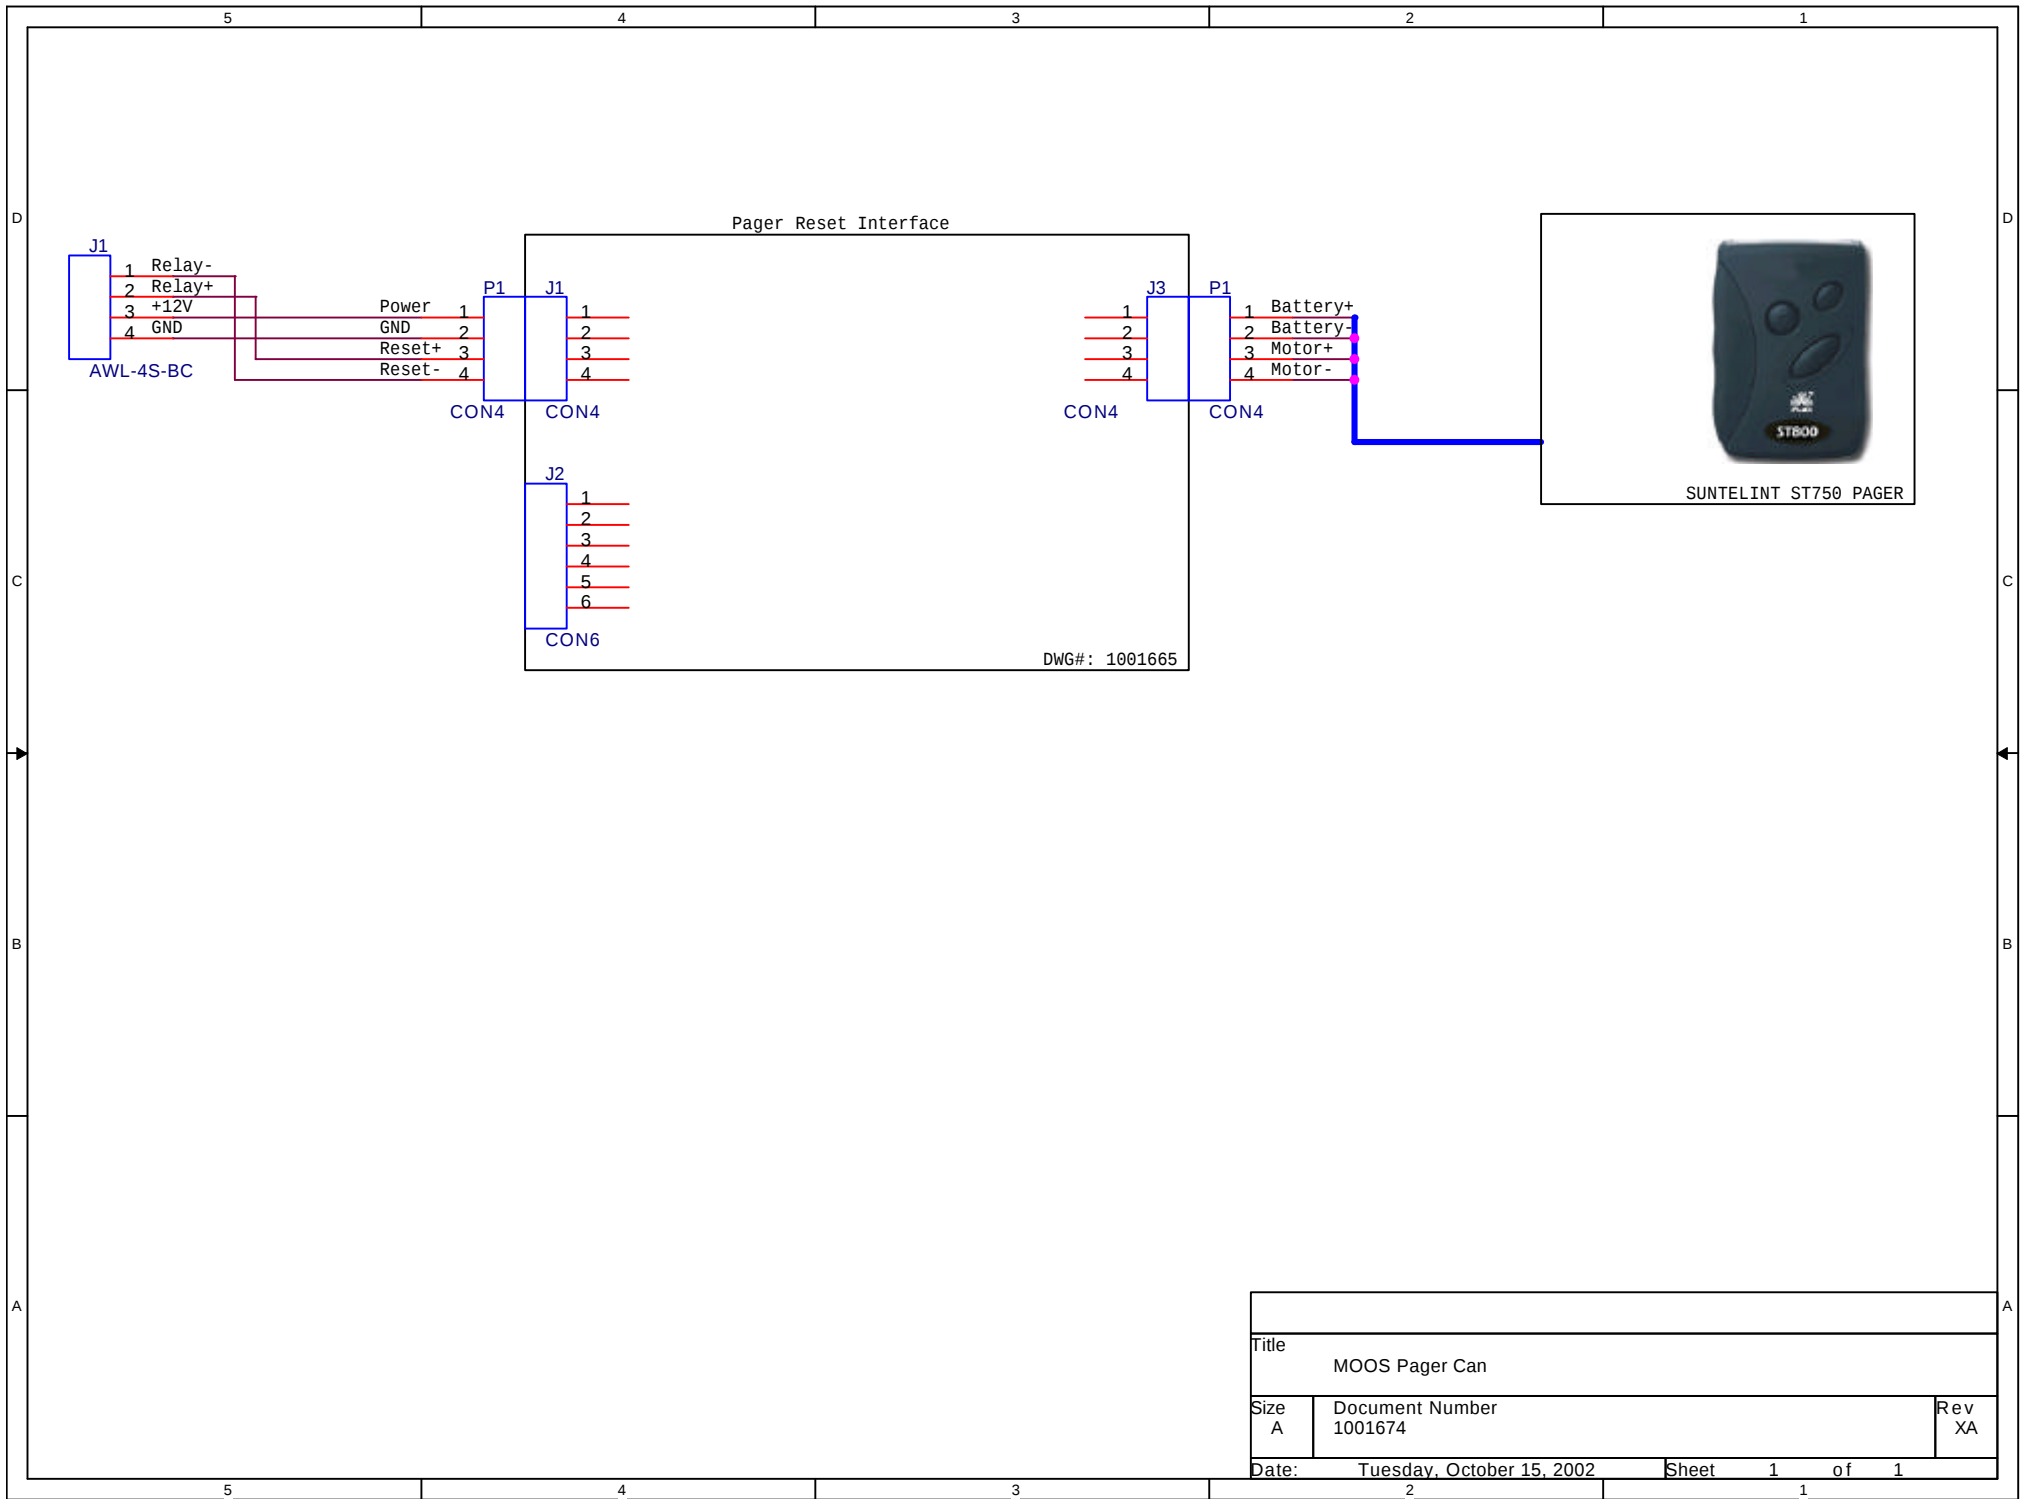

Title		
MOOS Pager Can		
Size	Document Number	Rev
A	1001674	XA
Date:	Tuesday, October 15, 2002	Sheet 1 of 1