


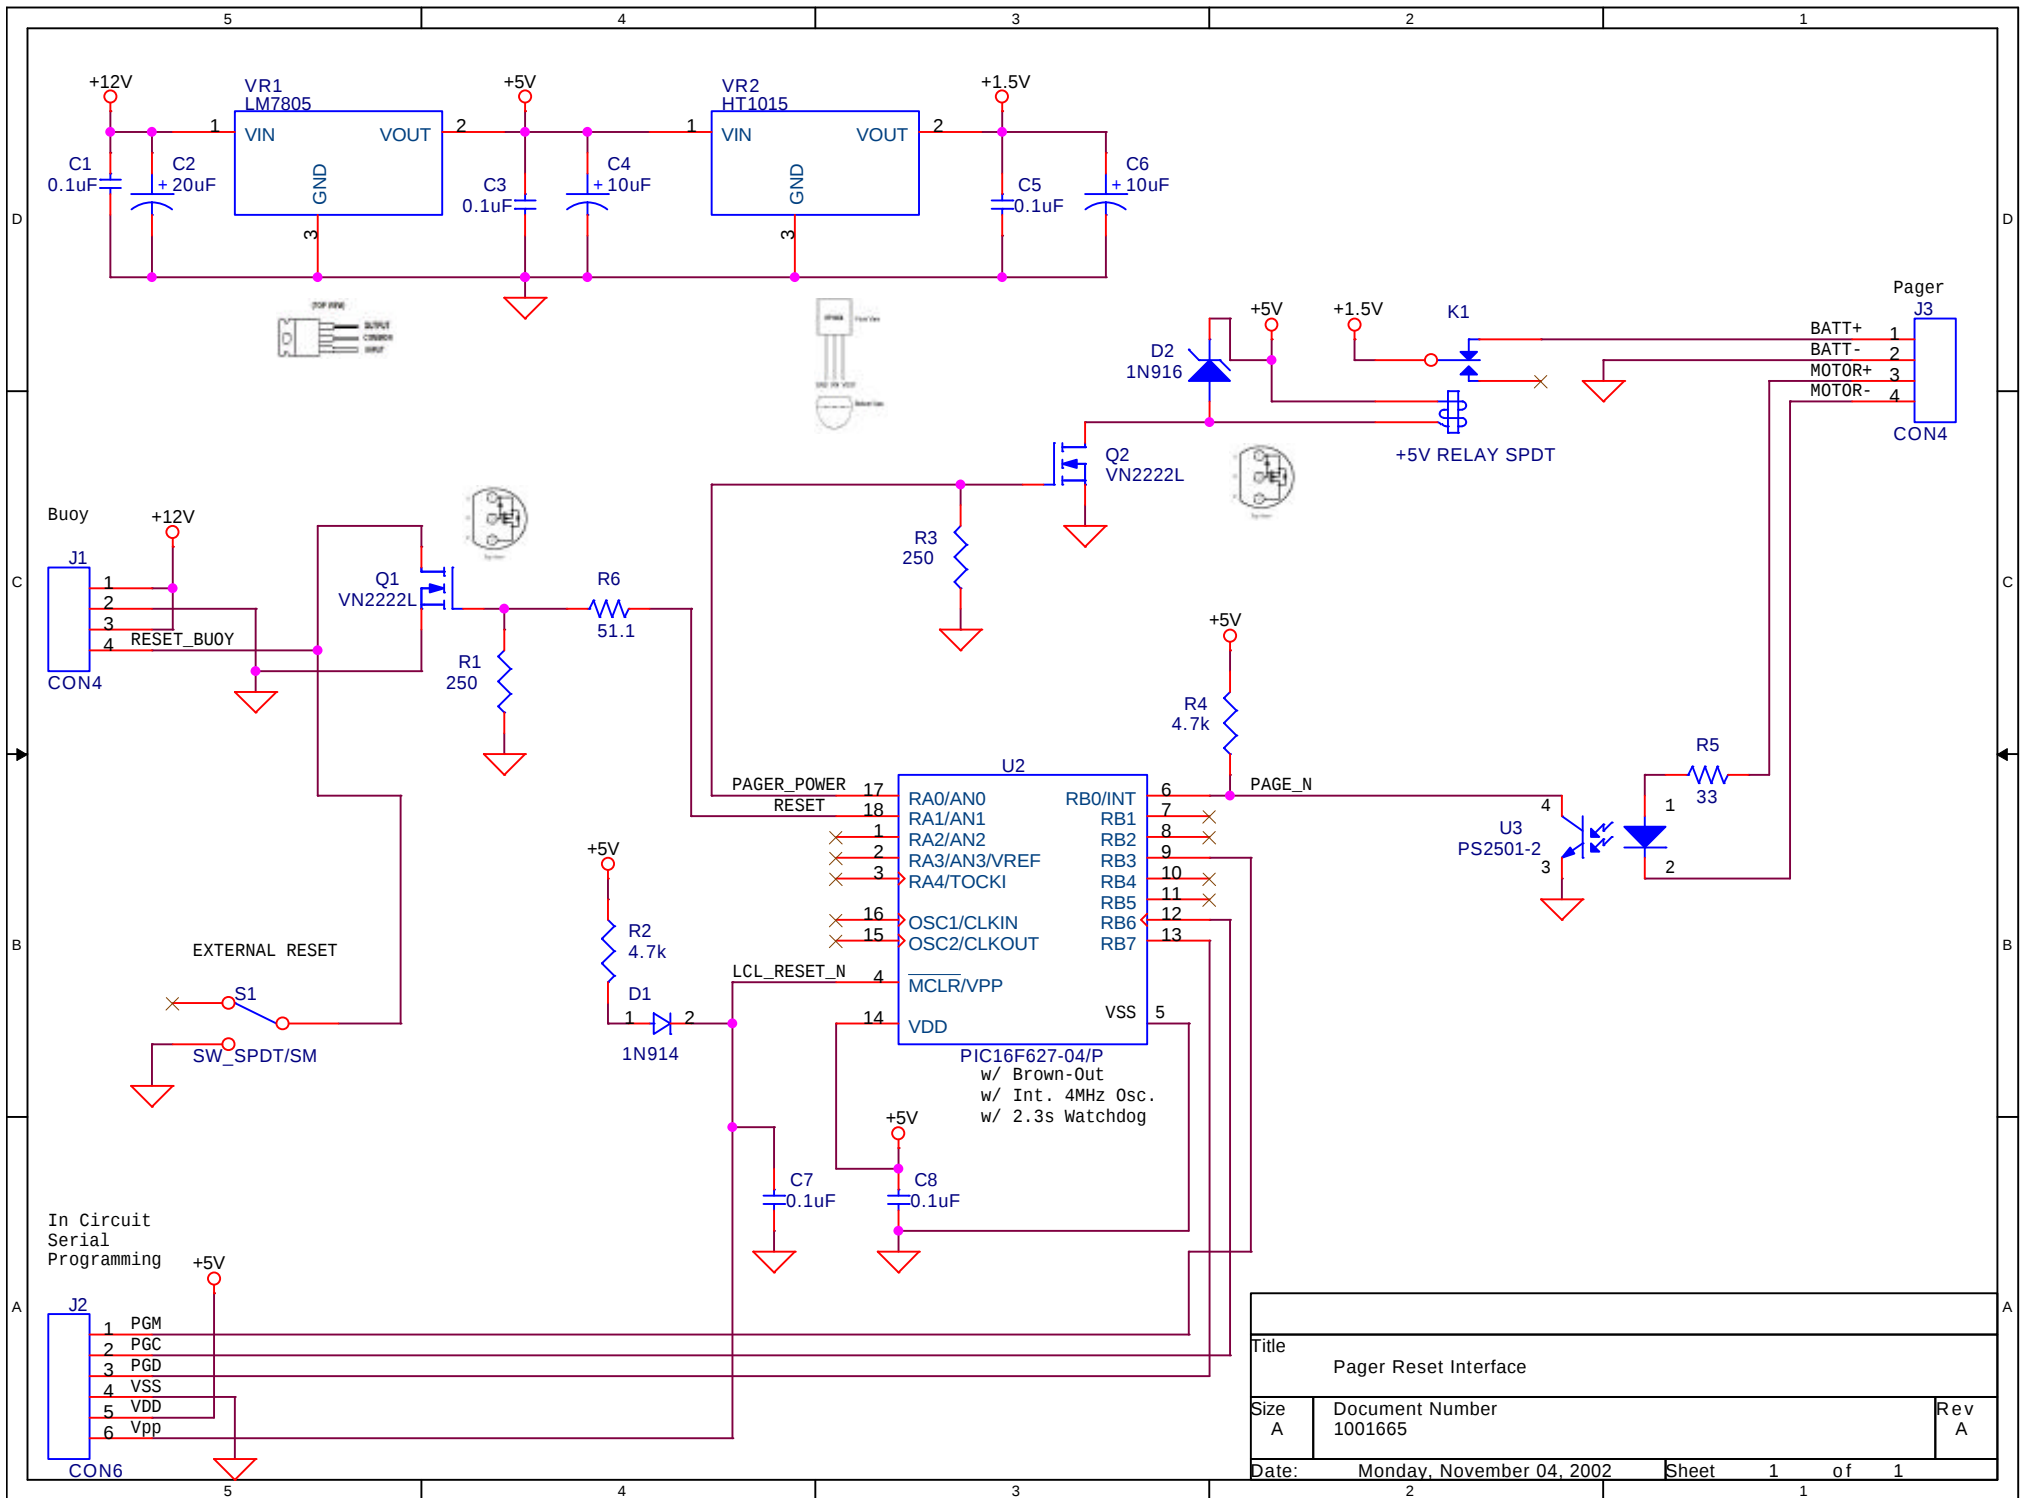

Title		
Pager Reset Interface		
Size	Document Number	Rev
A	1001665	A
Date:	Monday, November 04, 2002	Sheet 1 of 1