




CERFBOARD J2

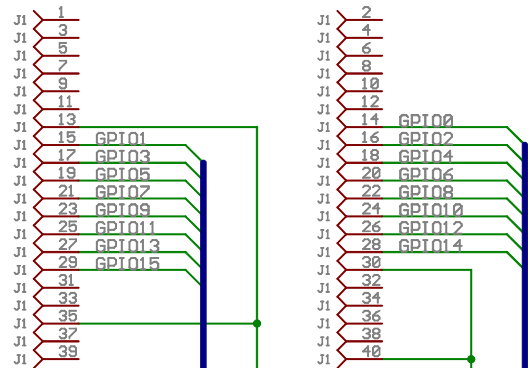



CERFBOARD J4

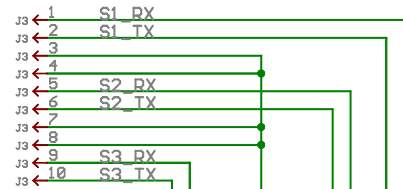

CERFBOARD J7

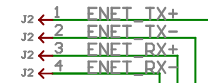


CERFBOARD PWR

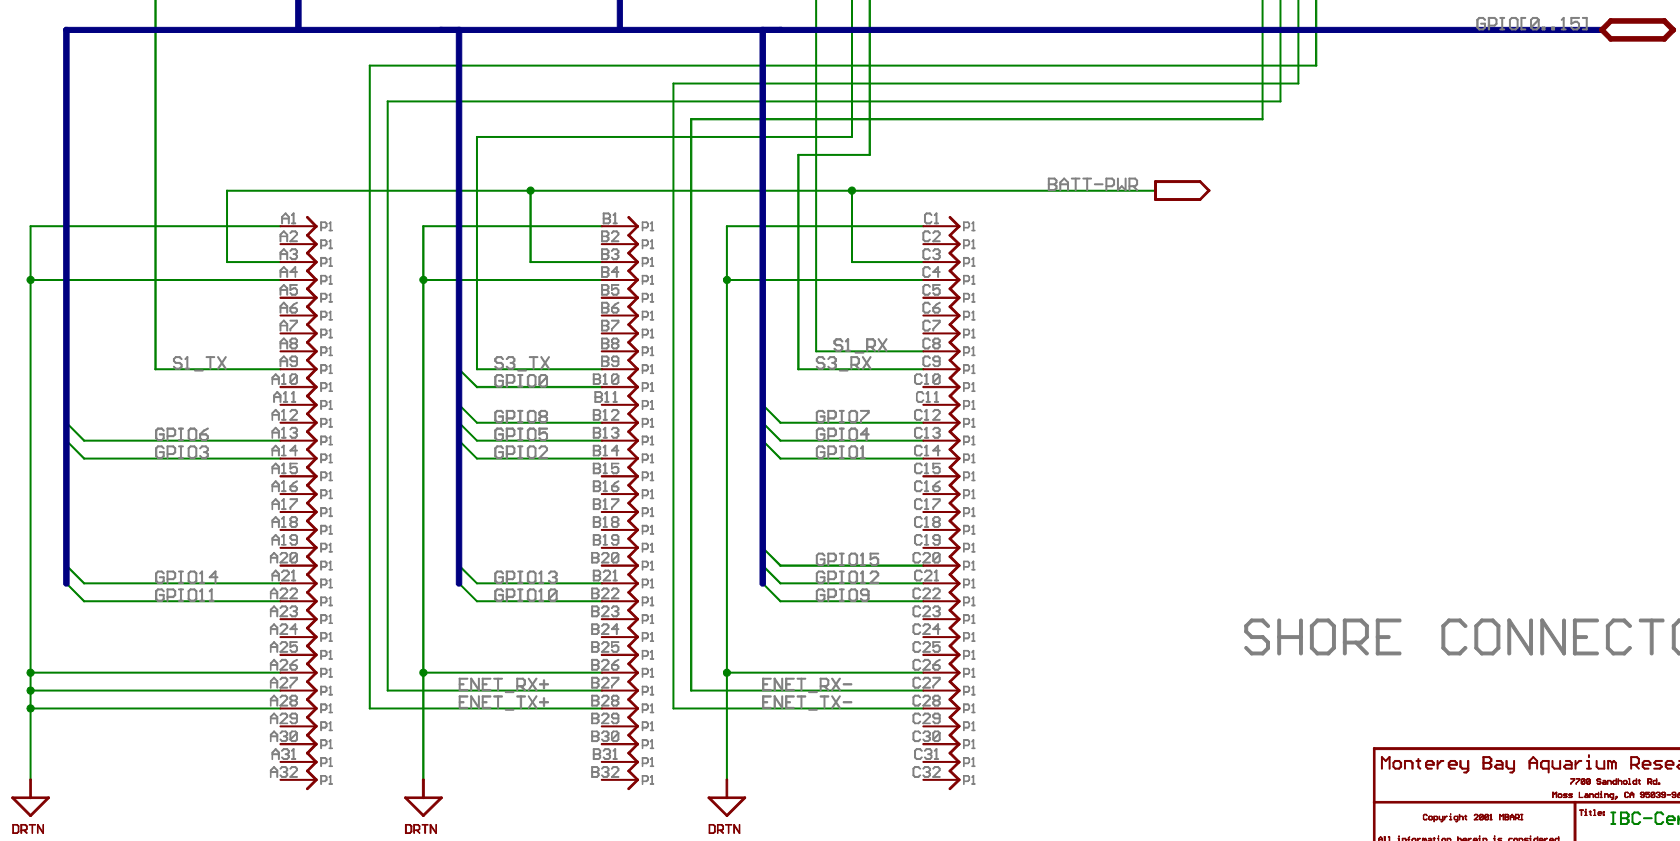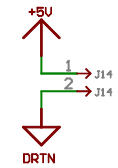

SHORE CONNECTOR

SIDEARM CONNECTOR

Monterey Bay Aquarium Research Institute			
7700 Sandholdt Rd. Pescadero, CA 94060-6644			
Copyright 2001 MBARI	Title IBC-Cerfboard Adapter		
All information herein is considered proprietary and may not be copied, duplicated, or transmitted without the express permission of Monterey Bay Aquarium Research Institute.	Drawn By Lance McBride	Doc. # 101431	Rev. A
Date 02/28/2002	Sheet 1 of 2		

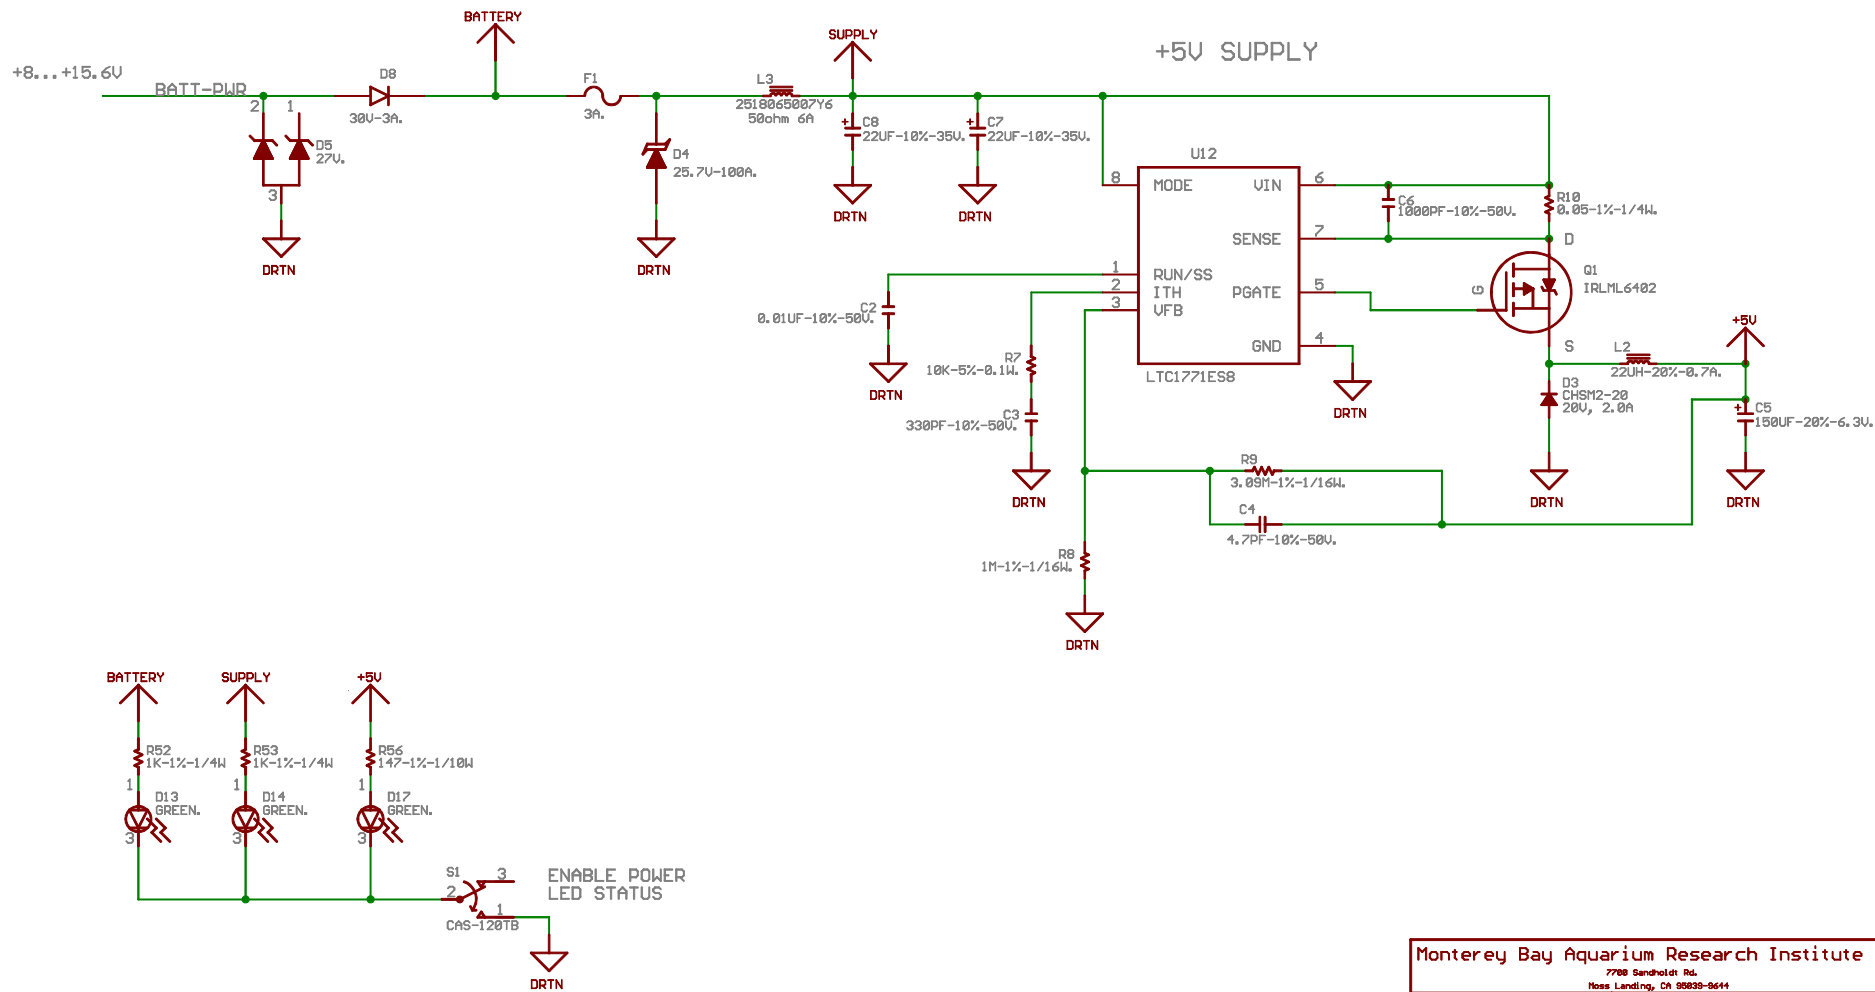

Layers
Alignment Marks
Copyright Notice

Monterey Bay Aquarium Research Institute			
7700 Sandholts Rd. Moss Landing, CA 95039-9644			
Copyright 2008 MBARI	Title IBC-Cerfboard Adapter		
Drawn By Lance McBride	Doc. # 101431	Rev. A	
Dates 02/28/2002	Sheet 2 of 2		