


1

2


3

4


SERIAL TRANSCEIVER

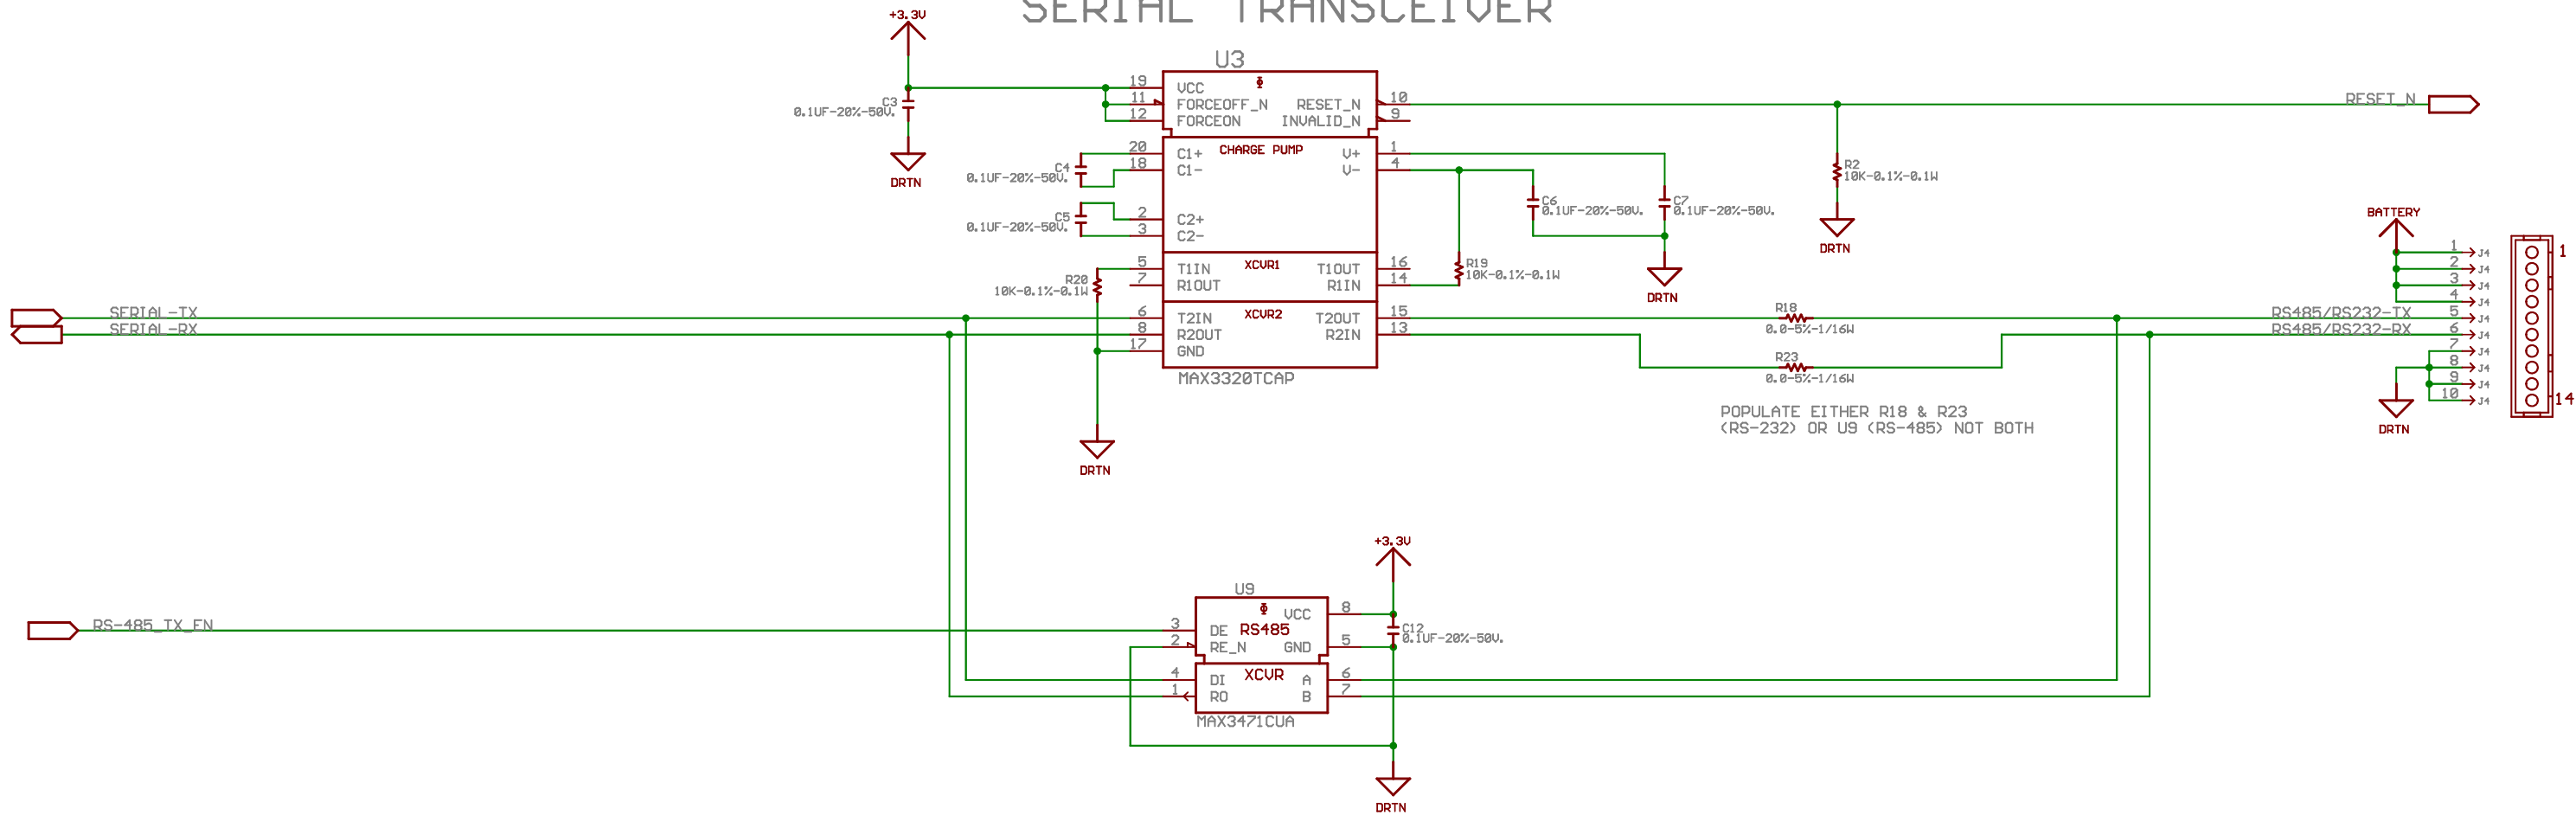

LIGHT SWITCH

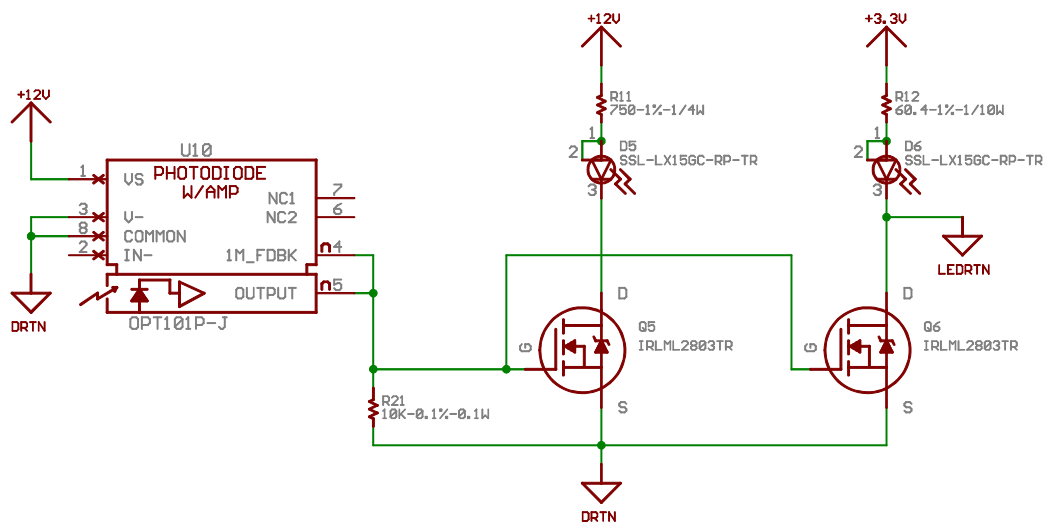

POWER SUPPLY

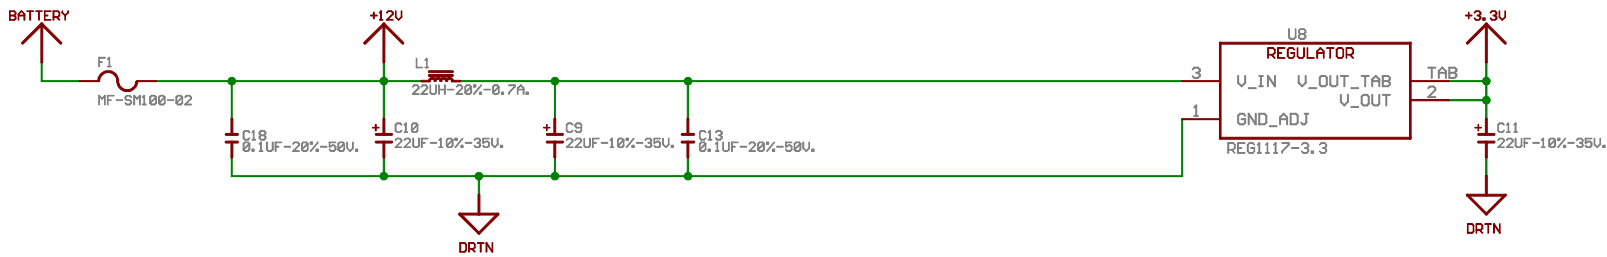

Monterey Bay Aquarium Research Institute
7700 Sandholdt Rd.
Moss Landing, CA 95039-9644
© 2002 Monterey Bay Aquarium Research Institute

All information herein is considered
proprietary and may not be copied,
duplicated, or transmitted without the
express permission of Monterey Bay
Aquarium Research Institute

Title:
New Anti-biofouling Shutter


Drawn By:
Lance McBride

Doc. #:
101356

Rev:
B.1

Date:
08/08/02

Sheet:
2 of 4

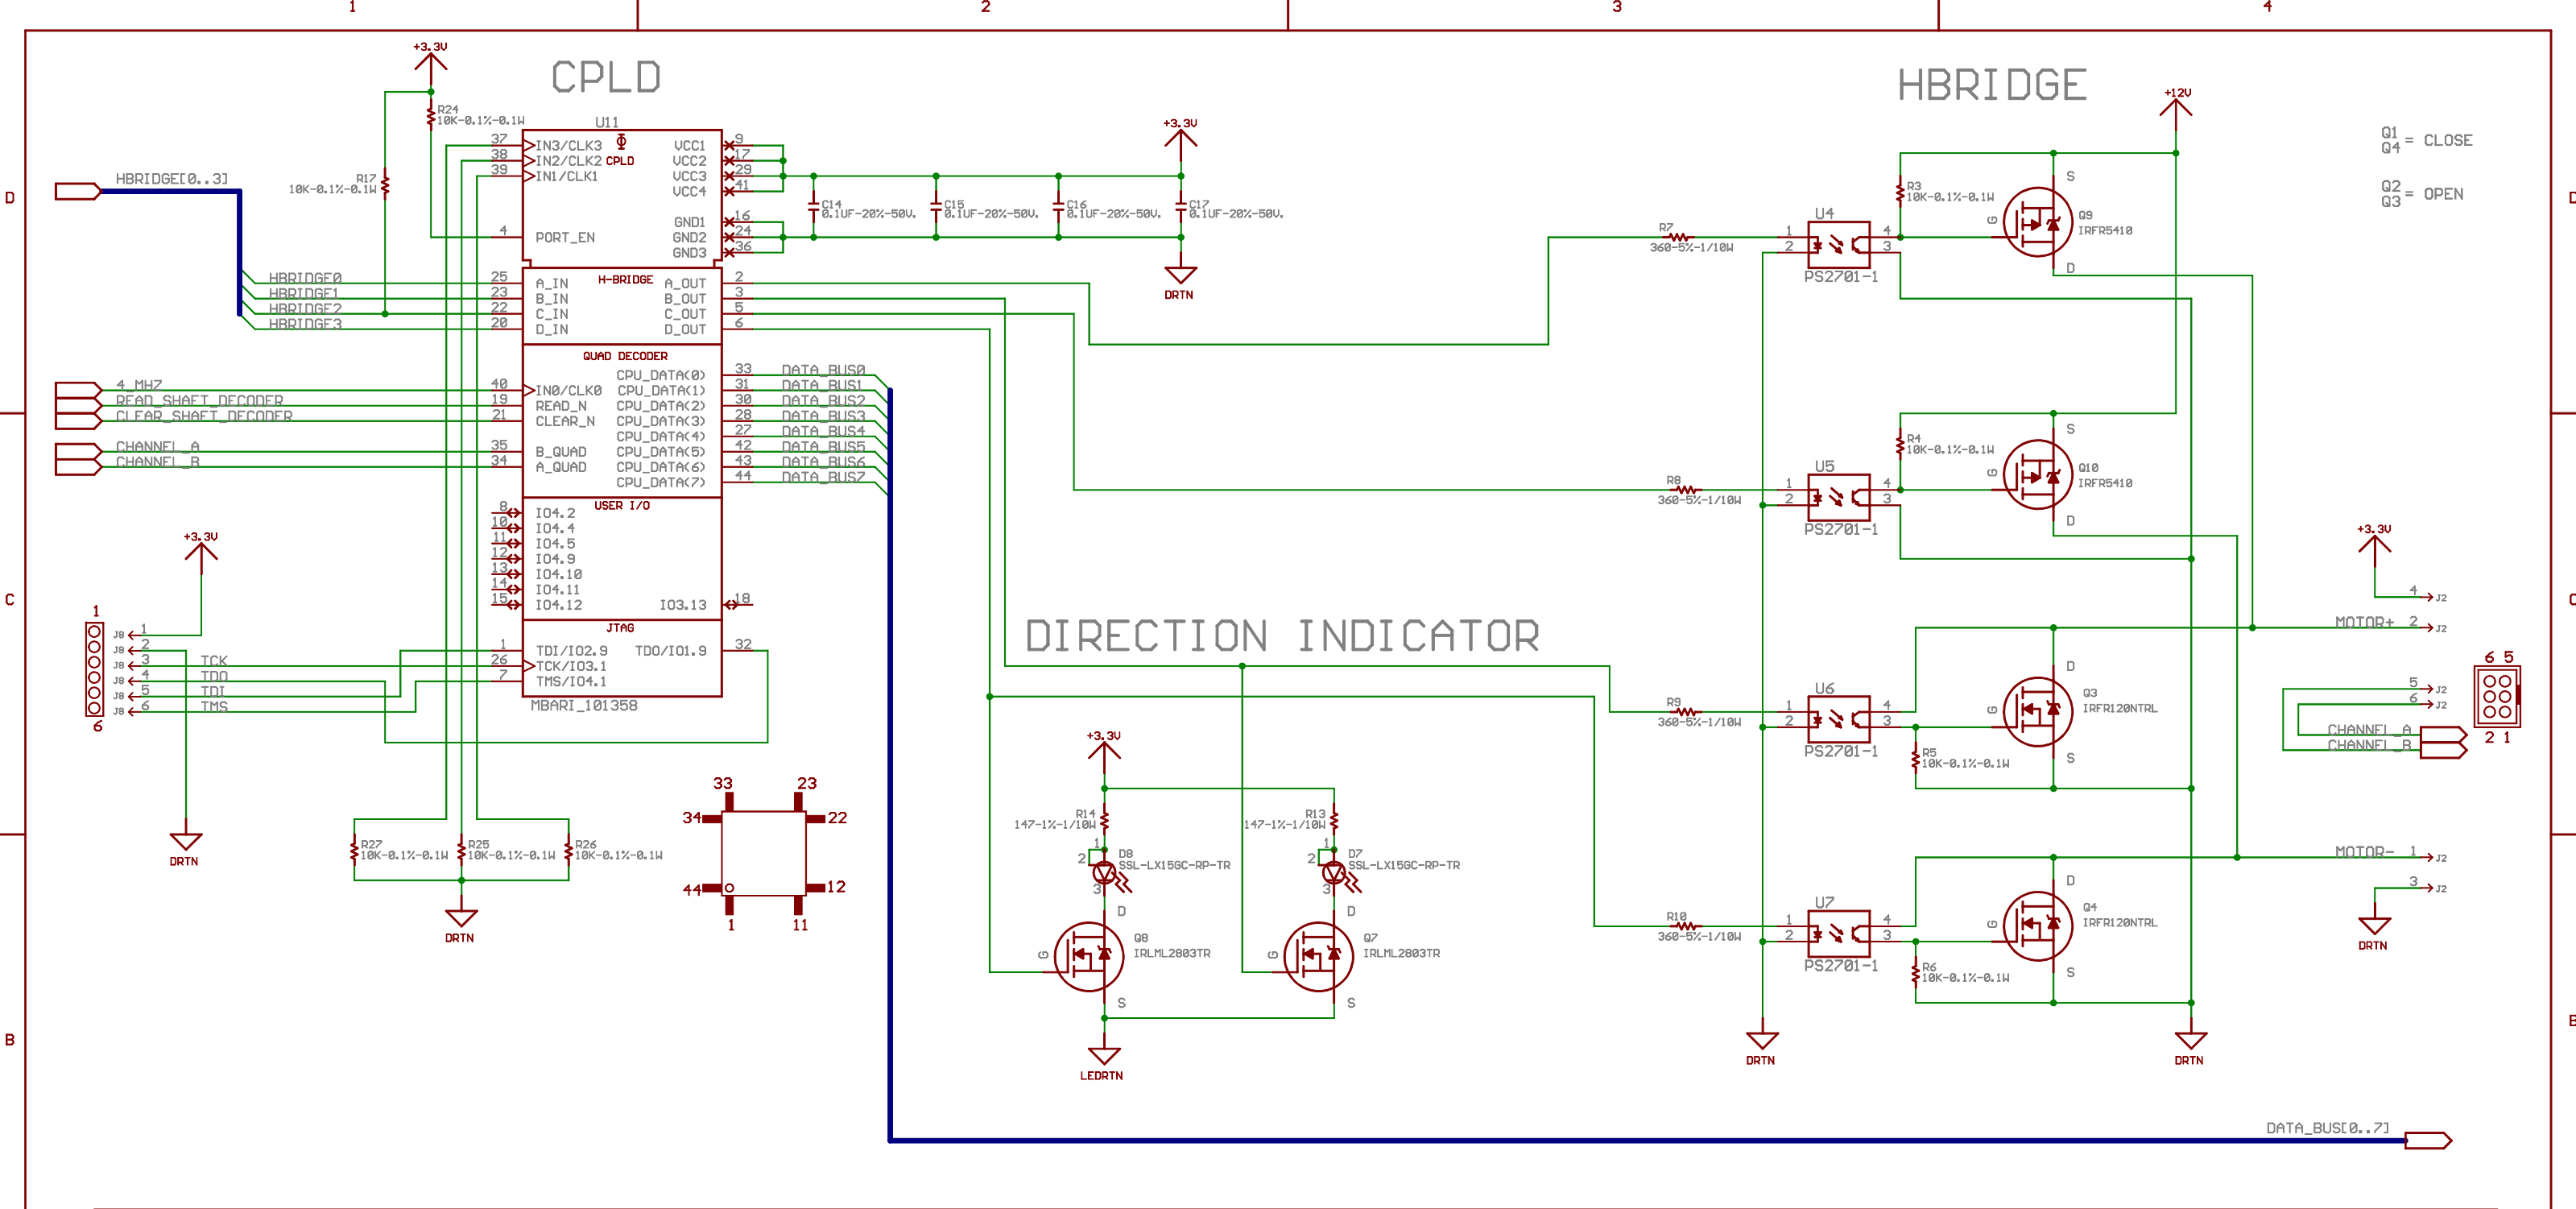

NON-VOLATILE MEMORY

U2
FLASH MEM
WP_N
RESET_N
CS_N
SI
SCK
SO
SDI1
SDI2
AT45DB011B-SC

RESET_MEM_N

SPI[0..2]

DIRECTION INDICATOR

U8
IRLML2803TR
U7
IRLML2803TR
D8
SSL-LX156C-RP-TR
D7
SSL-LX156C-RP-TR

LEDRTN

HBRIDGE

U4
PS2701-1
U5
PS2701-1
U6
PS2701-1
U7
PS2701-1
Q9
IRFR5410
Q10
IRFR5410
Q3
IRFR120NTRL
Q4
IRFR120NTRL

MOTOR+
MOTOR-
DRTN

NON-VOLATILE MEMORY

U2
FLASH MEM
WP_N
RESET_N
CS_N
SI
SCK
SO
SDI1
SDI2
AT45DB011B-SC

RESET_MEM_N

SPI[0..2]

Monterey Bay Aquarium Research Institute
7700 Sandholdt Rd.
Moss Landing, CA 95039-9644
© 2002 Monterey Bay Aquarium Research Institute

Title:
New Anti-biofouling Shutter

Drawn By: Lance McBride	Doc. #: 101356	Rev: B.1
Date: 08/08/02	Sheet: 3	of 4

