


THIS DRAWING IS UNPUBLISHED.

RELEASED FOR PUBLICATION

© COPYRIGHT BY TYCO ELECTRONICS CORPORATION. ALL RIGHTS RESERVED.


LOC	DIST	REVISIONS				
		P	LTR	DESCRIPTION	DATE	DWN APVD
AD	39		T	OG3C-0355-03	11JUL03	TK JO

D

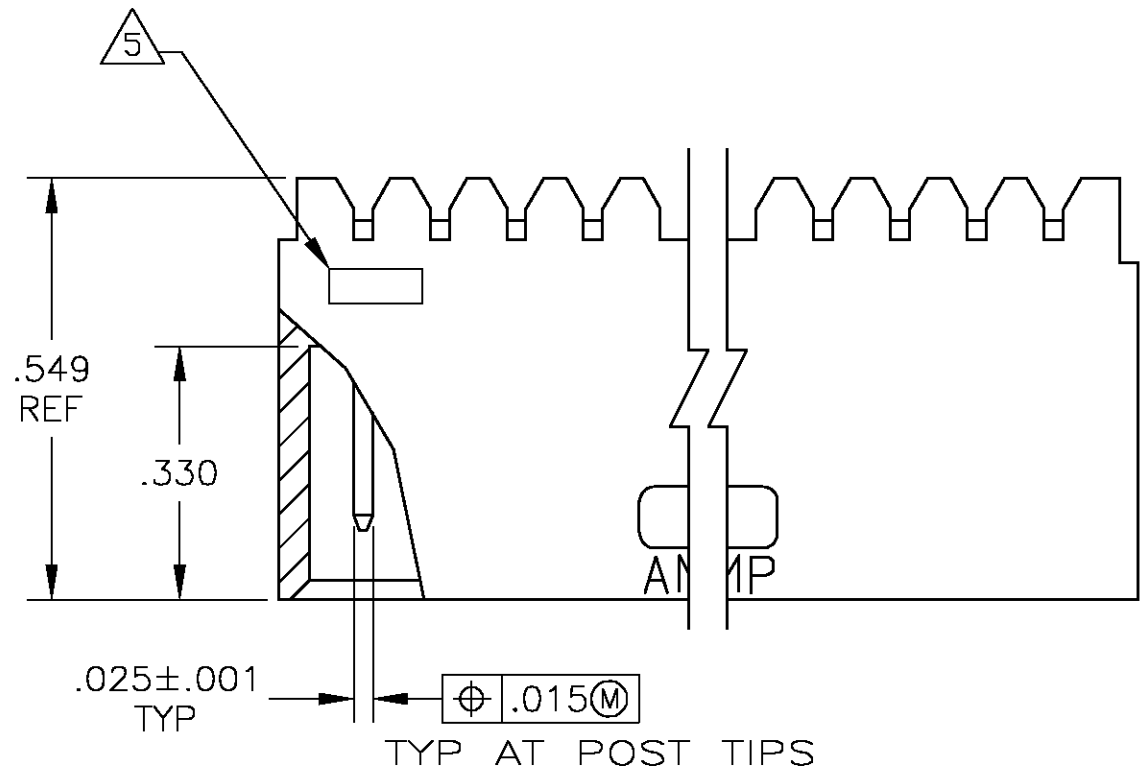


- 1 STANDOFFS: UP TO 9 POS-(2 REQD) ON THE OUTSIDE ENDS OF THE HOUSING
10 TO 19 POS-(3 REQD) TWO ON THE OUTSIDE ENDS AND ONE CENTERED ON THE HOUSING
19 POS AND LARGER-(4 REQD) TWO ON THE OUTSIDE ENDS AND TWO SPACED EVENLY WITHIN THE REMAINING LENGTH OF THE HOUSING
- 2 POINT OF MEASUREMENT FOR PLATING THICKNESS
- 3 FOR 3 POS (3--4 & 3--9 ONLY) ONE SLOT, .215 WIDE
- 4 INDICATED PARTS ARE PACKAGED IN "GANG-OF-TUBES"
- 5 RECESSED DATE CODE
- 6 INDICATED PARTS ARE PACKAGED IN "SINGLE TUBES"
- 7 .000100-.000200 MATTE TIN-LEAD OVER .000050 NICKEL.
- 8 .000100-.000200 MATTE TIN OVER .000050 NICKEL.
- 9 PRELIMINARY PART


C

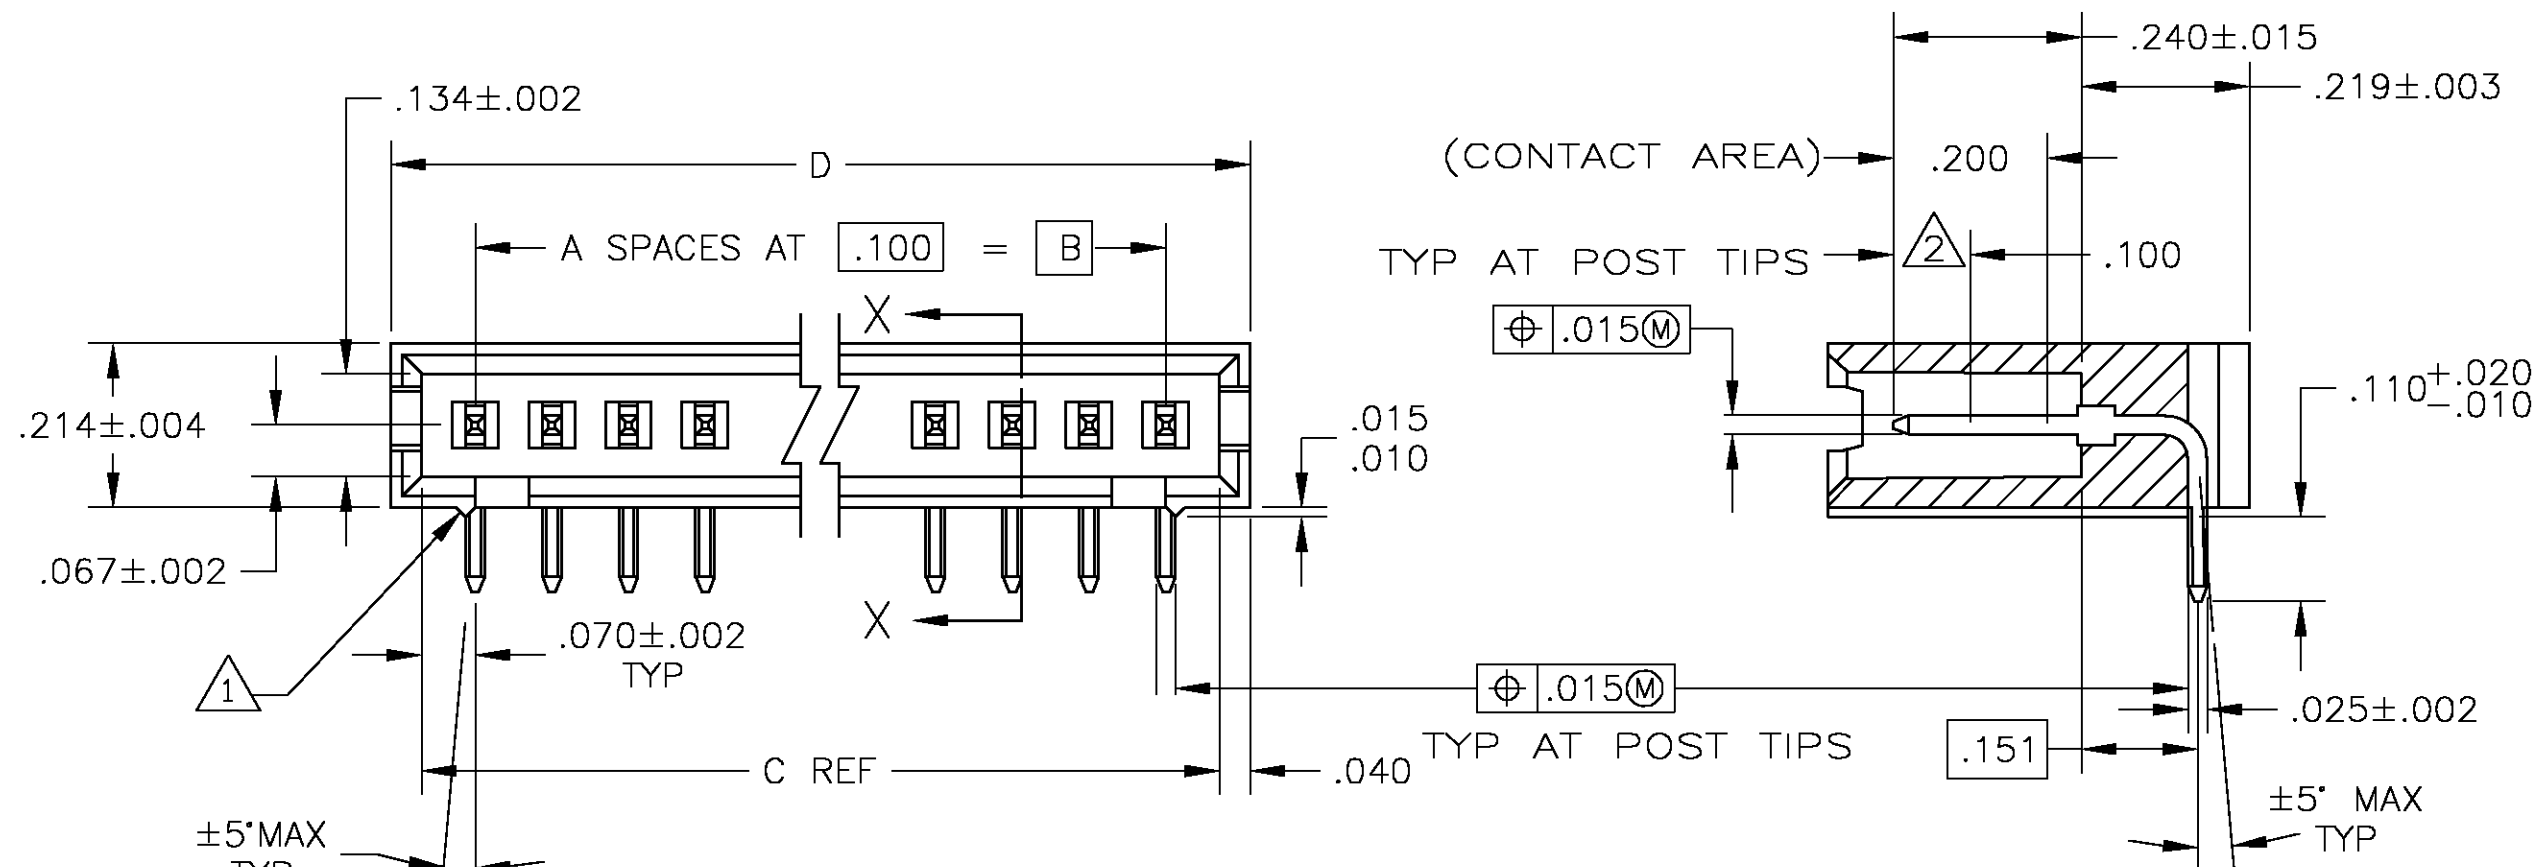

B

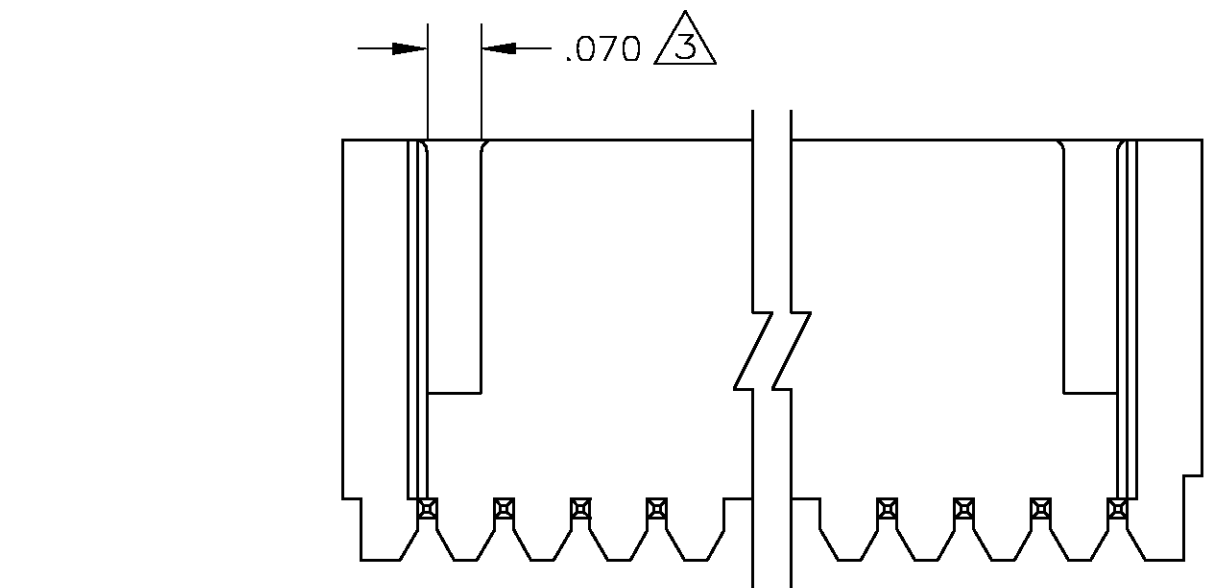

A

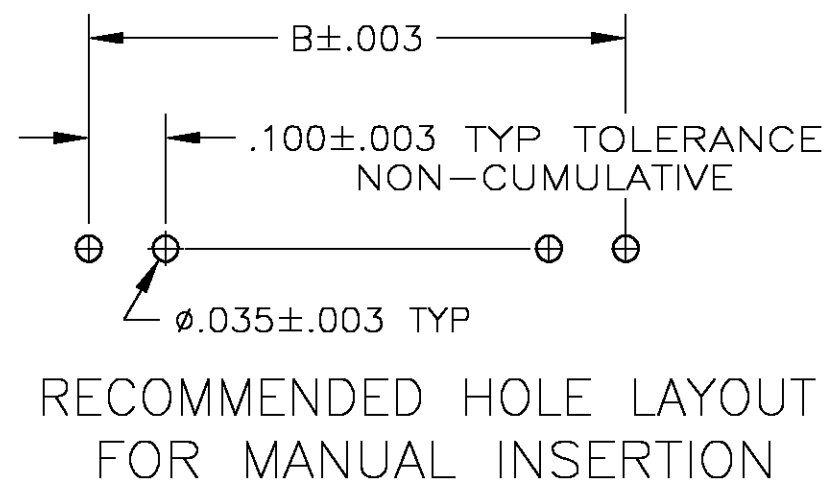

9	8	1.720	1.640	1.500	15	16	4-102203-0
	8	.420	.340	.200	2	3	3-102203-9
9	8	1.020	.940	.800	8	9	3-102203-8
	8	.520	.440	.300	3	4	3-102203-7
6	7	.820	.740	.600	6	7	3-102203-6
	7	1.120	1.040	.900	9	10	3-102203-5
	7	.420	.340	.200	2	3	3-102203-4
OBSOLETE	7	3.720	3.640	3.500	35	36	3--
OBSOLETE	7	3.620	3.540	3.400	34	35	3--
OBSOLETE	7	3.520	3.440	3.300	33	34	3--
OBSOLETE	7	3.420	3.340	3.200	32	33	3--
OBSOLETE	7	3.320	3.240	3.100	31	32	2--
OBSOLETE	7	3.220	3.140	3.000	30	31	2--
OBSOLETE	7	3.120	3.040	2.900	29	30	2--
OBSOLETE	7	3.020	2.940	2.800	28	29	2--
OBSOLETE	7	2.920	2.840	2.700	27	28	2--
OBSOLETE	7	2.820	2.740	2.600	26	27	2--
OBSOLETE	7	2.720	2.640	2.500	25	26	2--
	7	2.620	2.540	2.400	24	25	2--
	7	2.520	2.440	2.300	23	24	2--
	7	2.420	2.340	2.200	22	23	2--
	7	2.320	2.240	2.100	21	22	1--
	7	2.220	2.140	2.000	20	21	1--
	7	2.120	2.040	1.900	19	20	1--
	7	2.020	1.940	1.800	18	19	1--
	7	1.920	1.840	1.700	17	18	1--
	7	1.820	1.740	1.600	16	17	1--
	7	1.720	1.640	1.500	15	16	1--
	7	1.620	1.540	1.400	14	15	1--
	7	1.520	1.440	1.300	13	14	1--
	7	1.420	1.340	1.200	12	13	1--
	7	1.320	1.240	1.100	11	12	
	7	1.220	1.140	1.000	10	11	
	7	1.120	1.040	.900	9	10	
	7	1.020	.940	.800	8	9	
	7	.920	.840	.700	7	8	
	7	.820	.740	.600	6	7	
	7	.720	.640	.500	5	6	
	7	.620	.540	.400	4	5	
	7	.520	.440	.300	3	4	
FINISH	D	C	B	A	NO OF POS	102203 -1 ASSEMBLY PART NUMBER	

THIS DRAWING IS A CONTROLLED DOCUMENT.		DWN D. RINGLEY 6-11-85	Tyco Electronics Corporation Harrisburg, Pa	
DIMENSIONS: INCHES		CHK -	NAME	
		APVD D. DUPLER 6-11-85	ASSEMBLY, MOD II, HEADER, SINGLE ROW, .100 C/L, RIGHT ANGLE, WITH .025 SQ. POST	
		PRODUCT SPEC		
MATERIAL RETARDANT THERMOPLASTIC, COLOR-BLACK POSTS-PHOS BRONZE		APPLICATION SPEC	SIZE A2	CAGE CODE 00779
TOLERANCES UNLESS OTHERWISE SPECIFIED: 0 PLC ± - 1 PLC ± - 2 PLC ± - 3 PLC ± .005 4 PLC ± - ANGLES ± - FINISH SEE TABLE		WEIGHT -	DRAWING NO C=102203	RESTRICTED TO -
		CUSTOMER DRAWING	SCALE 4:1	SHEET 1 OF 1 REV T