


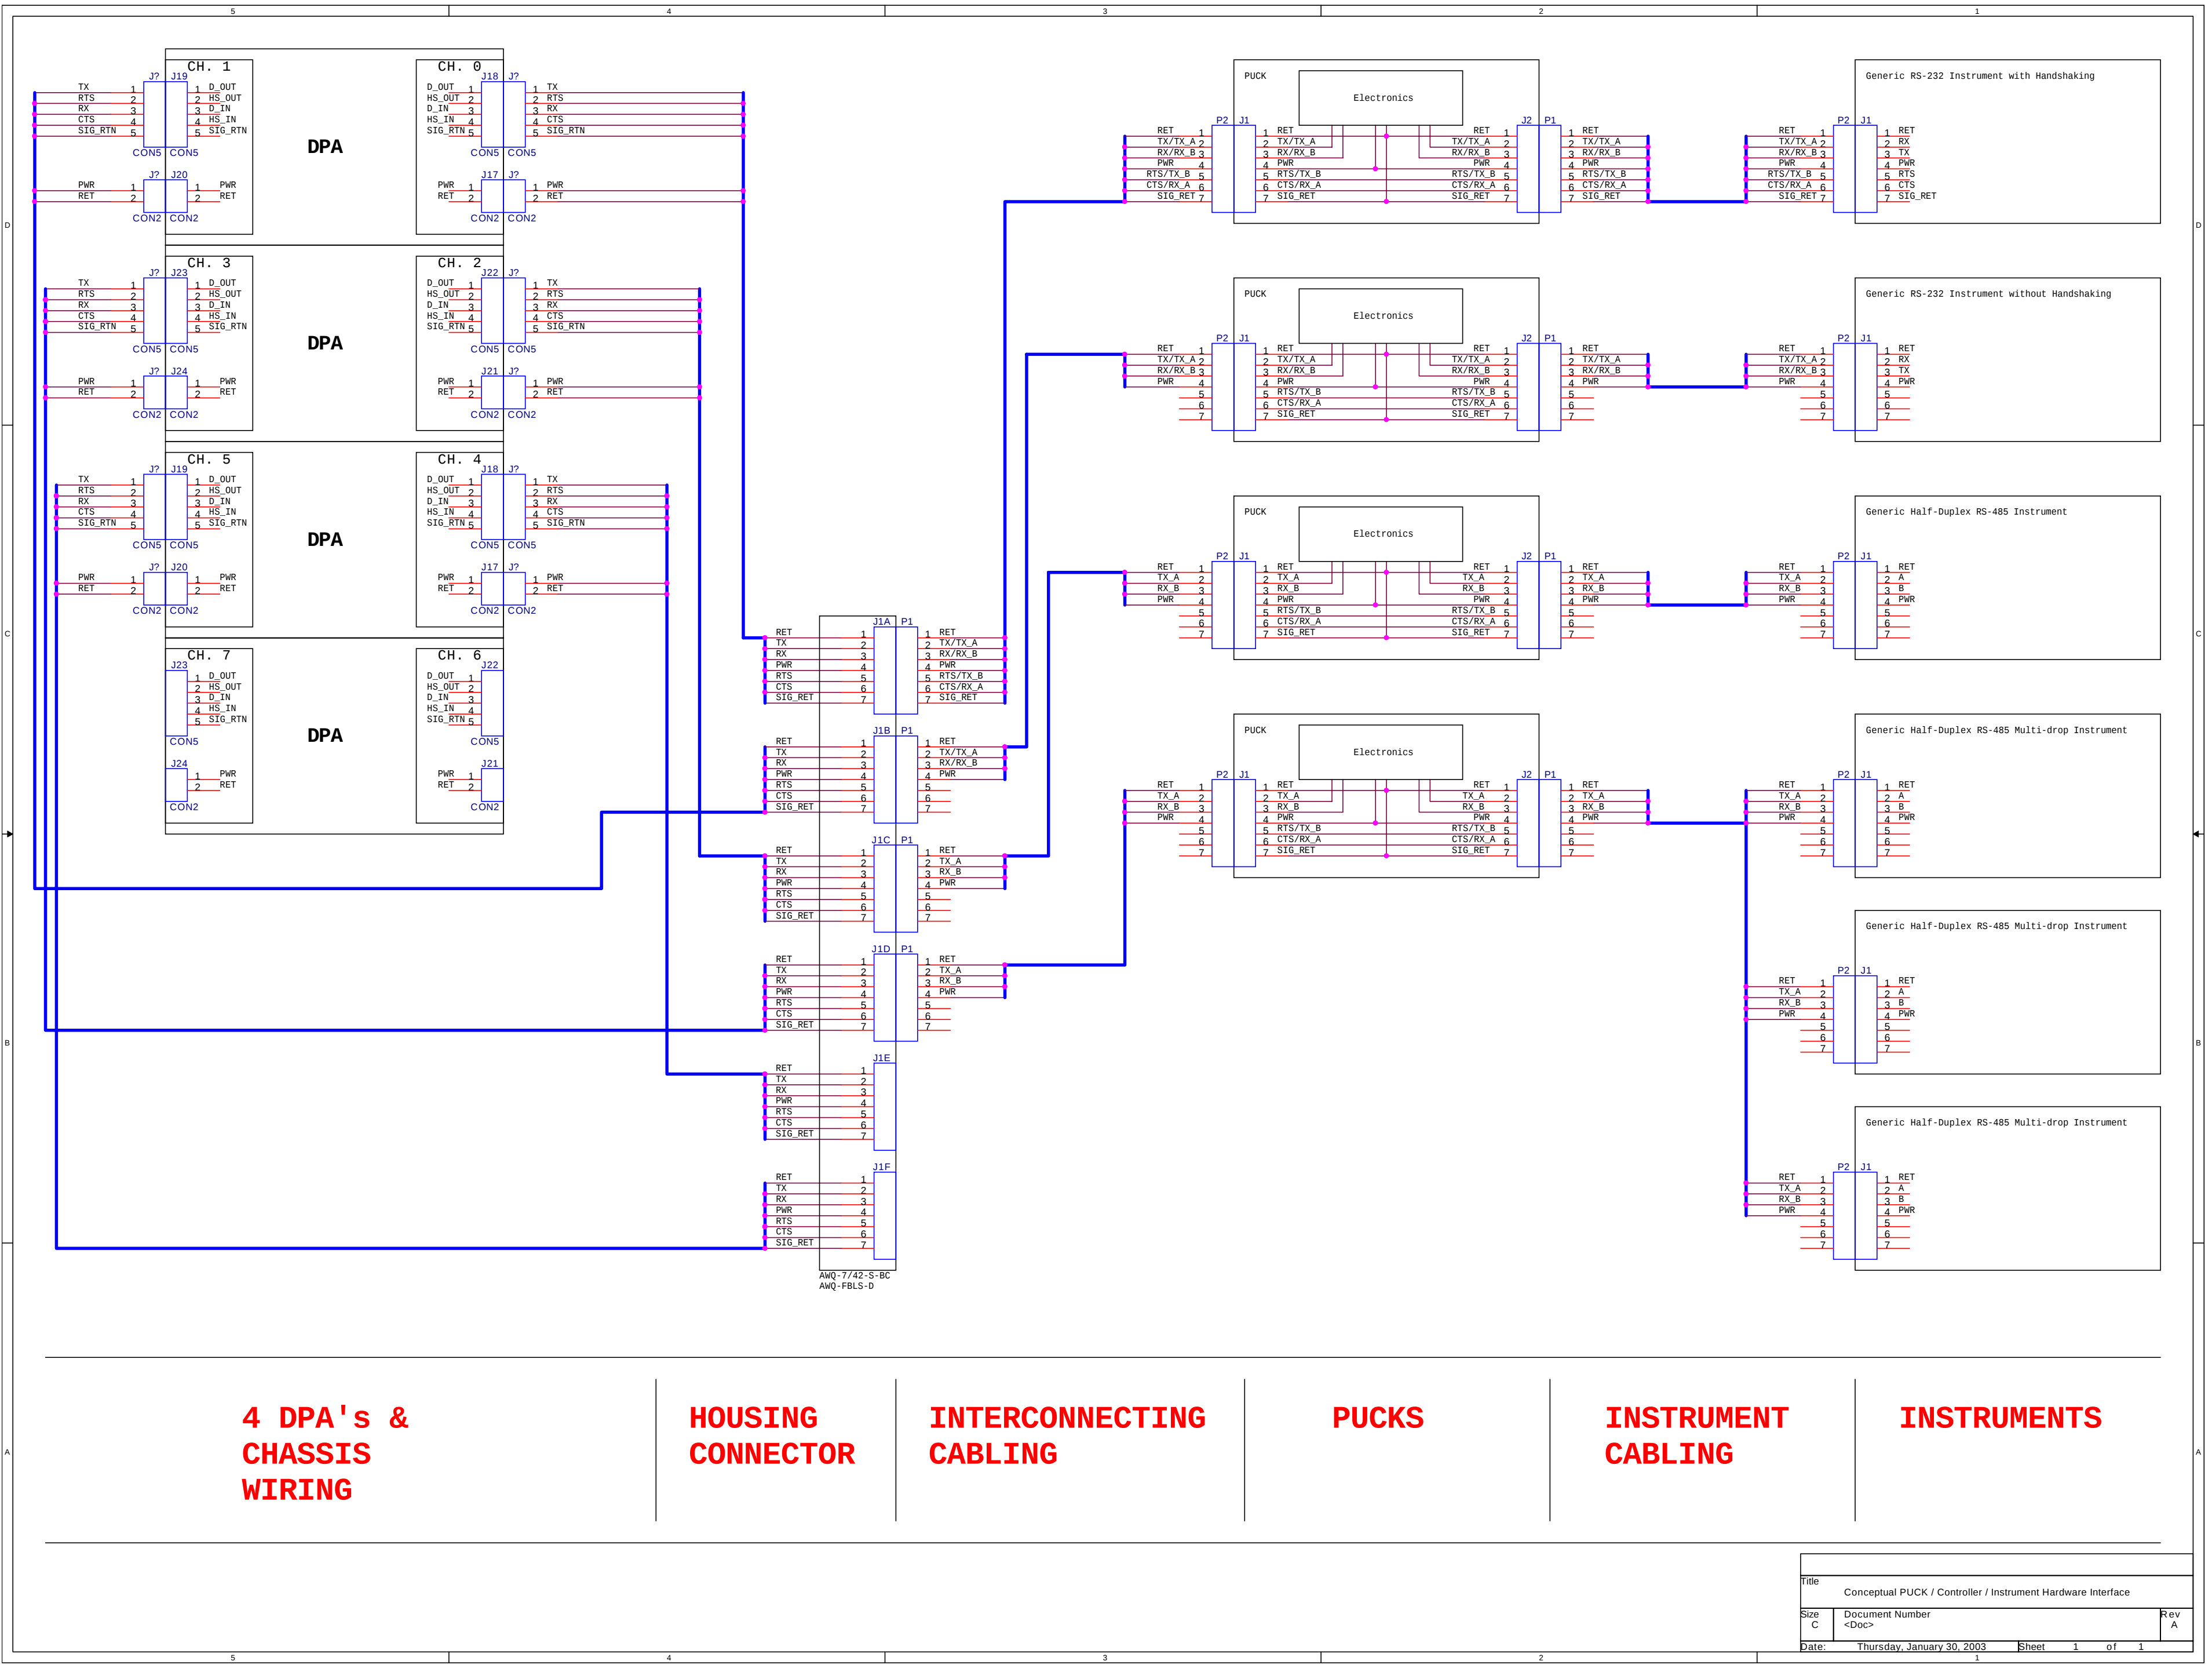

Title			
Conceptual PUCK / Controller / Instrument Hardware Interface			
Size	Document Number	Rev	
C	<Doc>	A	
Date:	Thursday, January 30, 2003	Sheet	1 of 1