


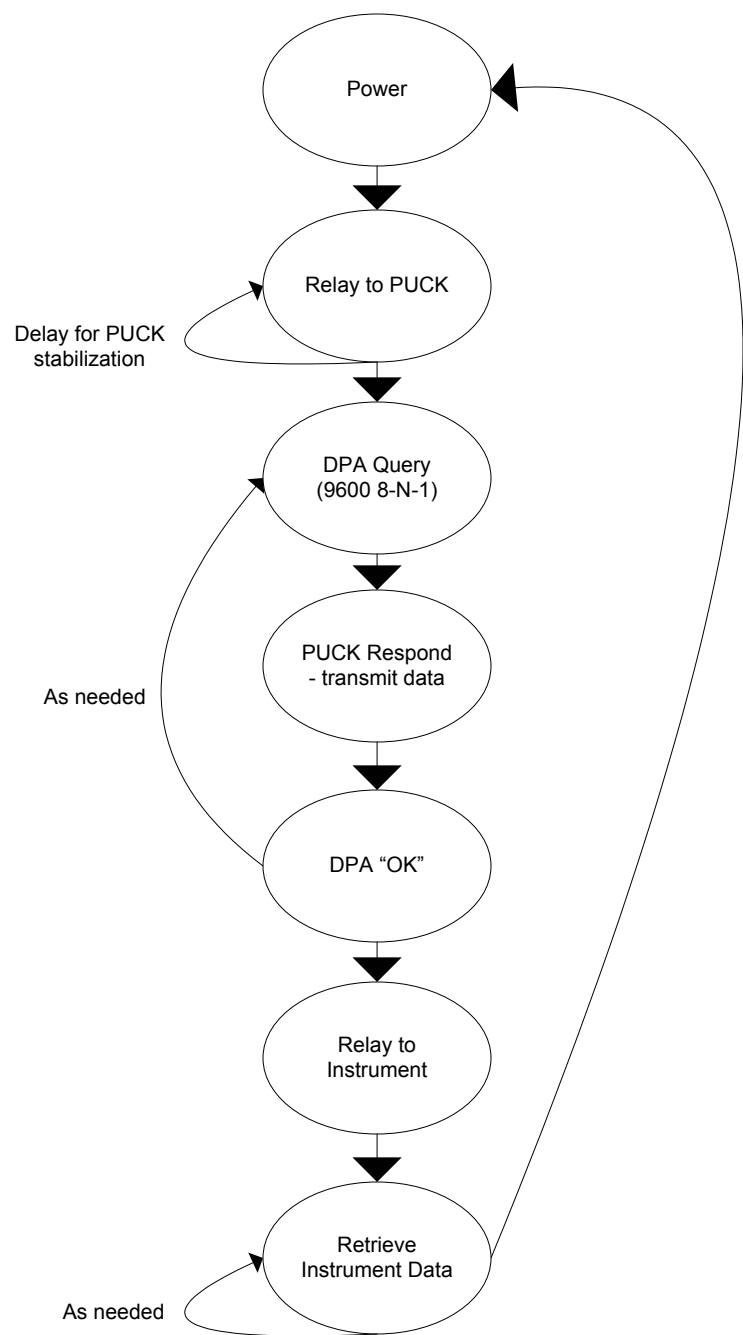

Power:

- Always ✓
- Never ✓
- When Sampled ✓

Copyright © 2003 MBARI

All information herein is
considered proprietary and may
not be copied, duplicated, or
transmitted without the express
permission of Monterey Bay
Aquarium Research Institute



Monterey Bay Aquarium Research Institute
7700 Sandholdt Rd. Moss Landing, CA 95039-9644

PUCK Operational State Diagram

Drawn By: Lance McBride	DOC #:	REV. A
Date: 02/07/2003	Sheet: 1 of 1	