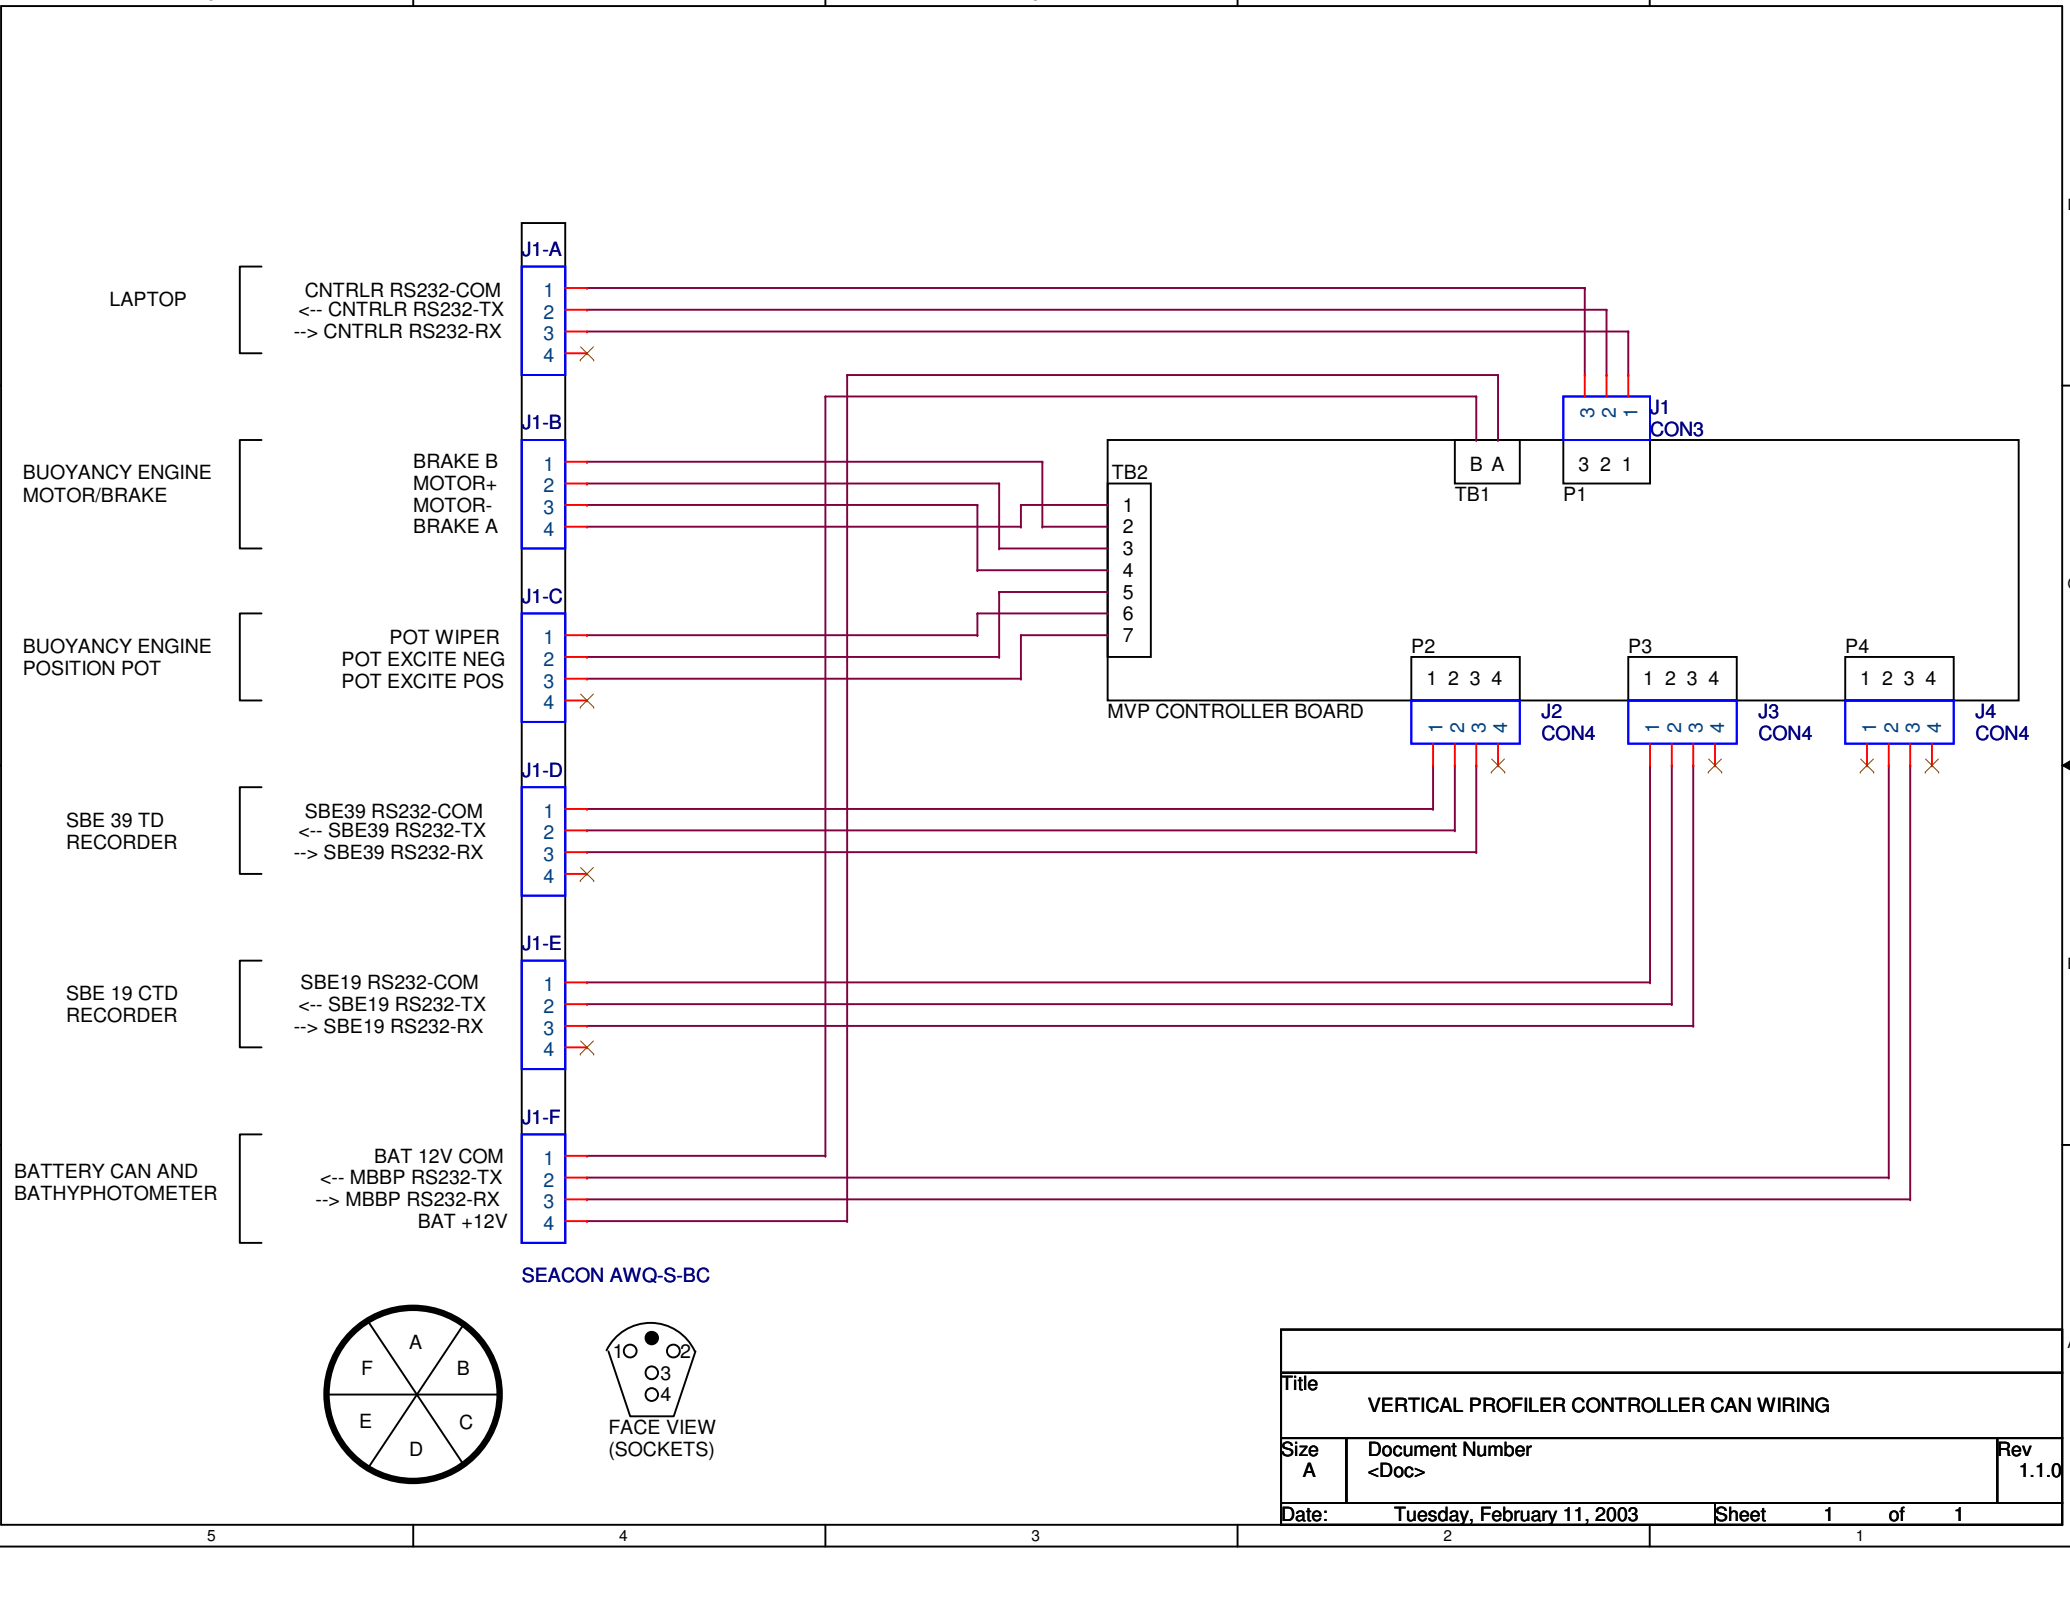


FACE VIEW
(SOCKETS)

Title		
VERTICAL PROFILER CONTROLLER CAN WIRING		
Size A	Document Number <Doc>	Rev 1.1.0
Date:	Tuesday, February 11, 2003	Sheet 1 of 1