


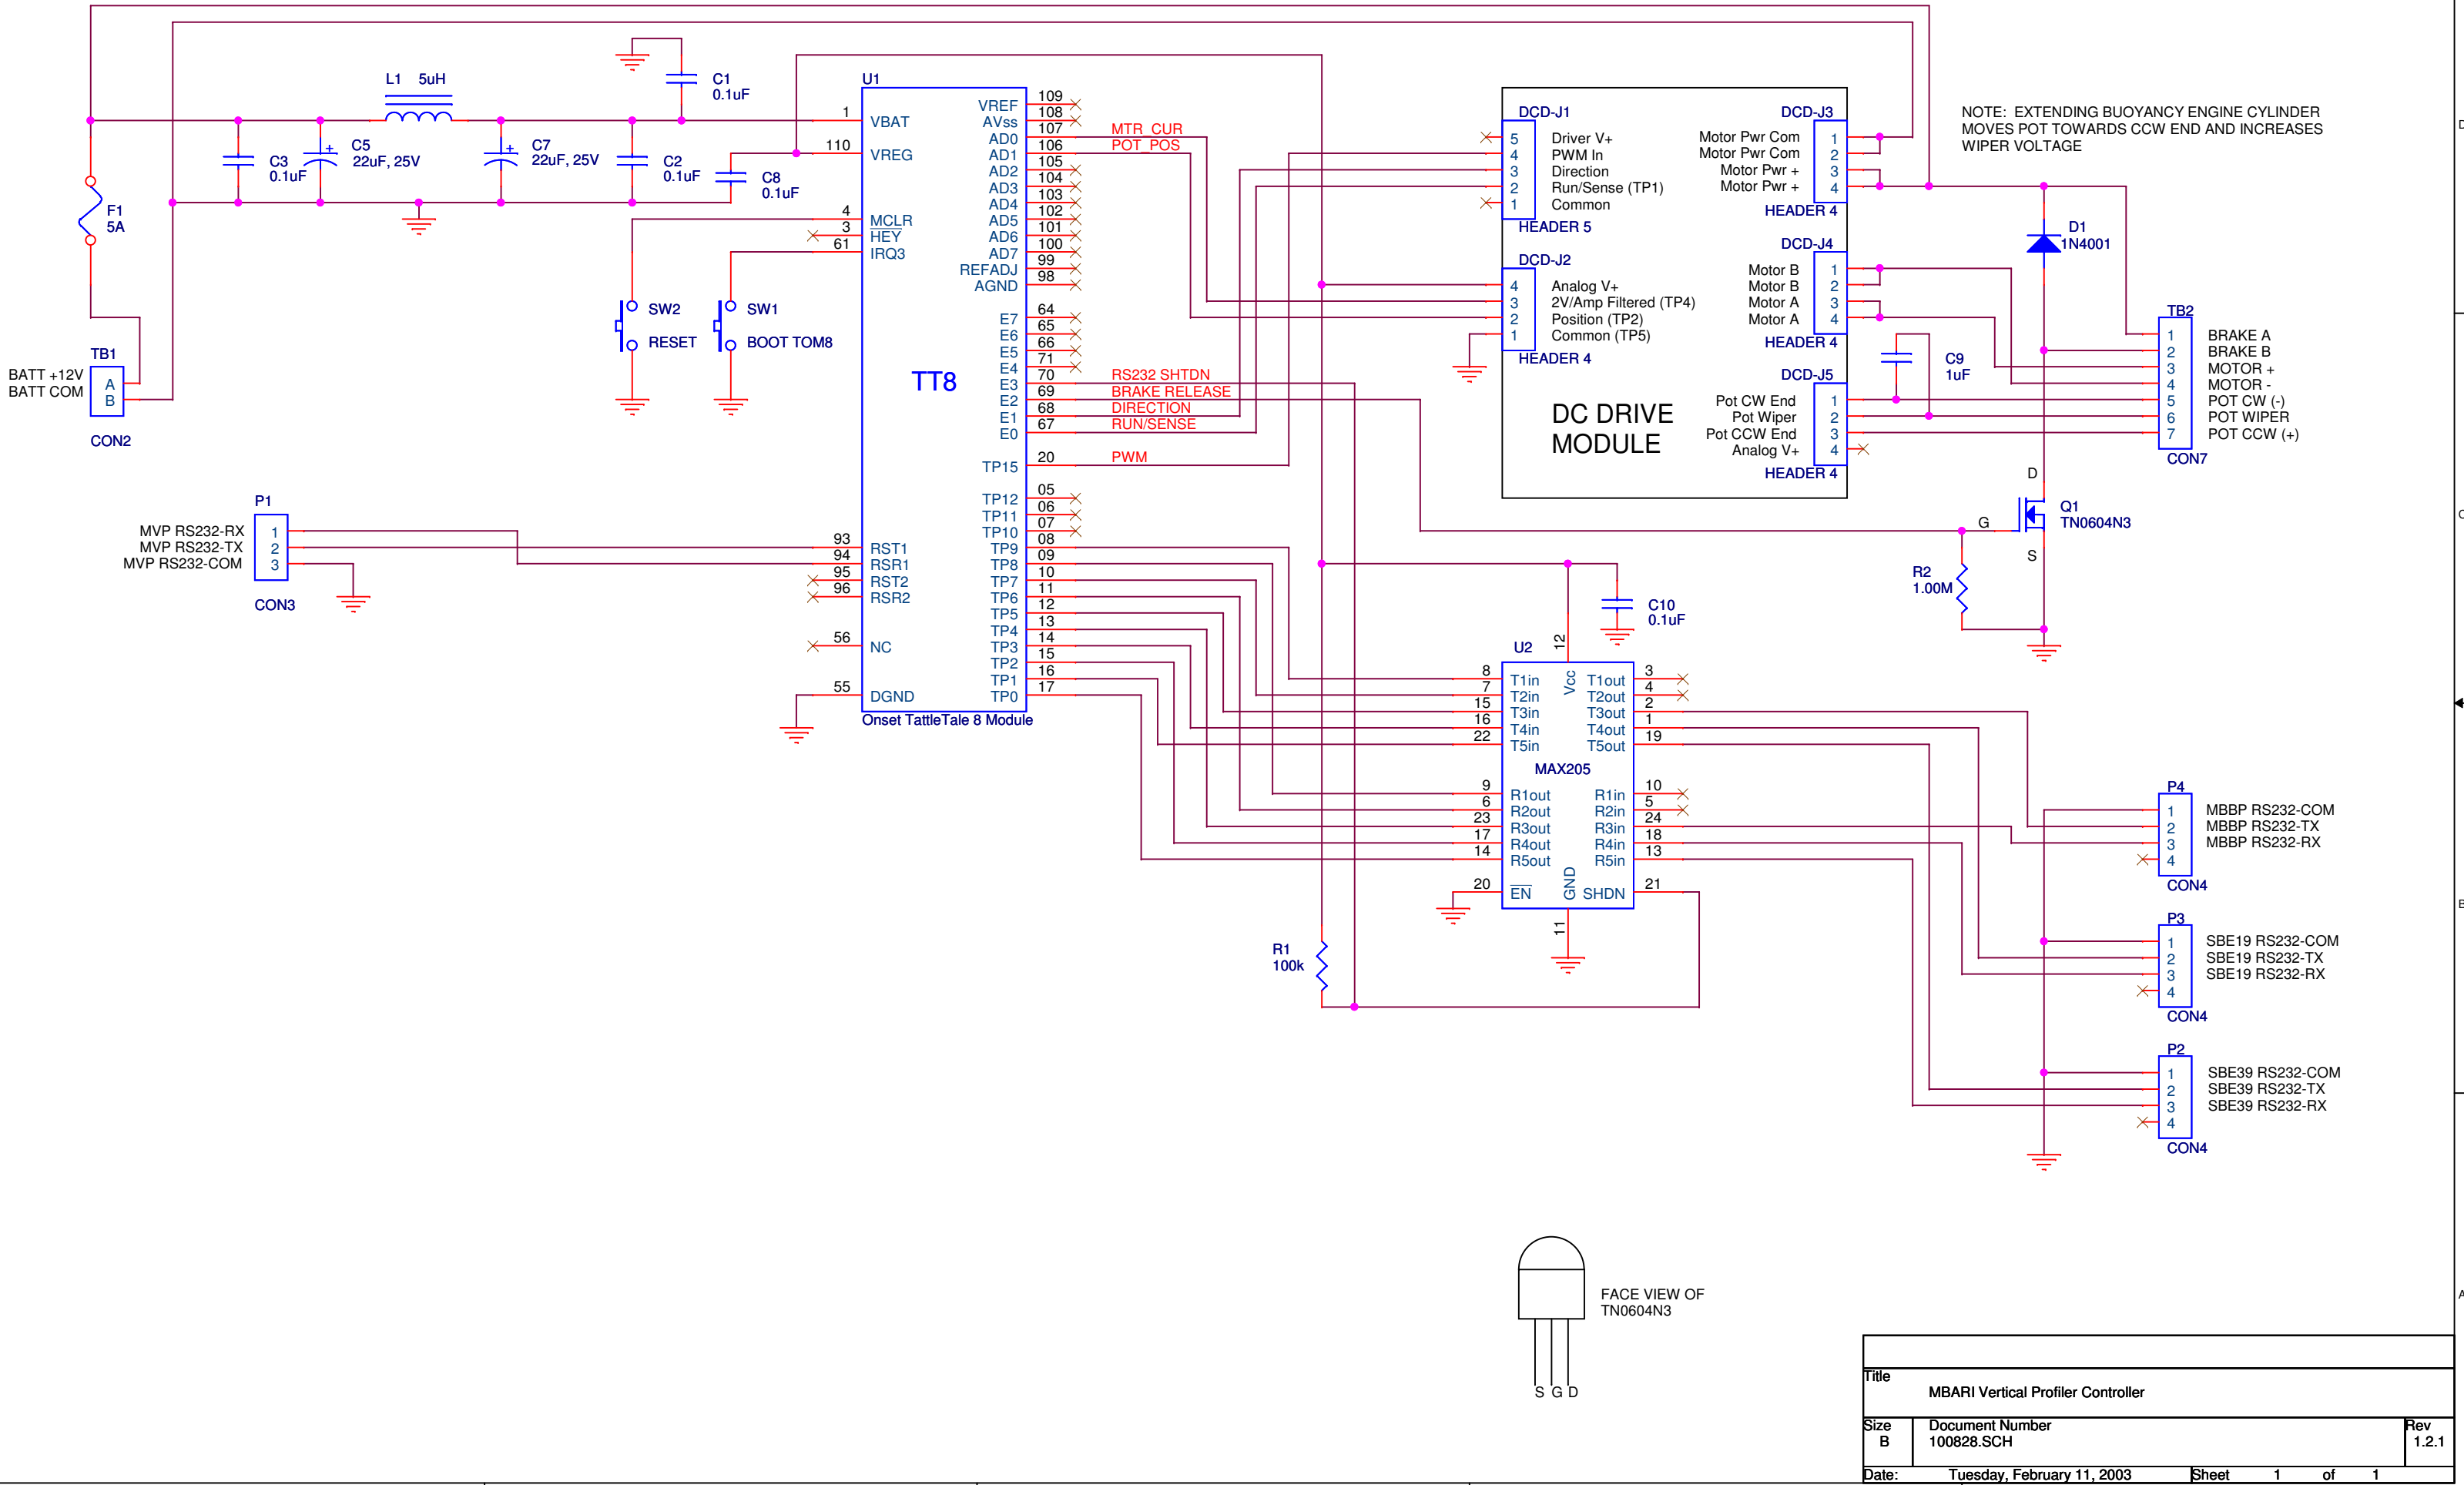

|                                    |                            |              |
|------------------------------------|----------------------------|--------------|
| Title                              |                            |              |
| MBARI Vertical Profiler Controller |                            |              |
| Size                               | Document Number            | Rev          |
| B                                  | 100828.SCH                 | 1.2.1        |
| Date:                              | Tuesday, February 11, 2003 | Sheet 1 of 1 |