


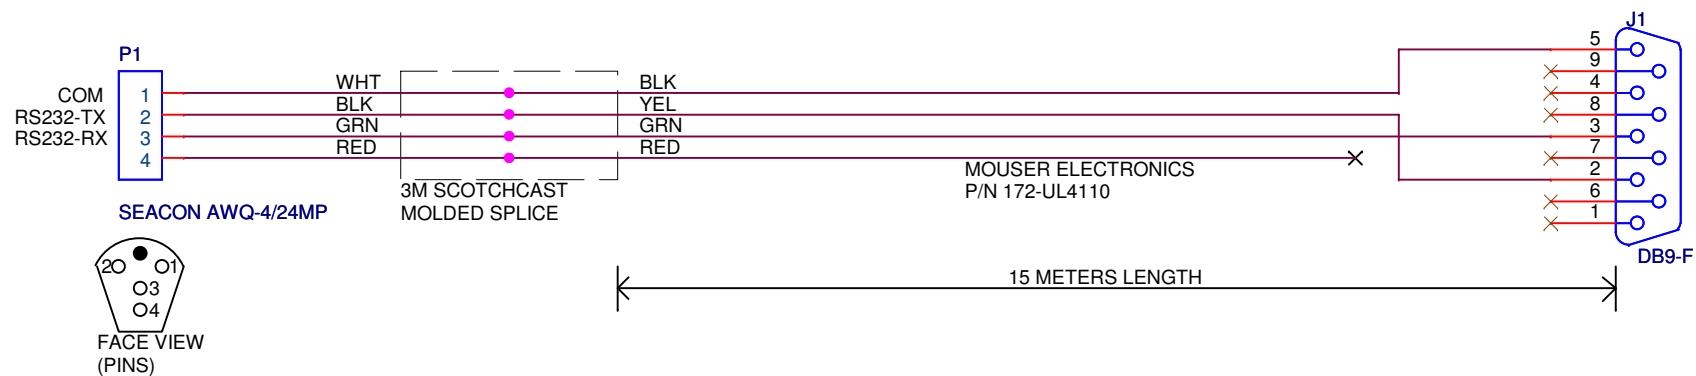

Title		
Vertical Profiler Test Cable		
Size	Document Number	Rev
A	<Doc>	1.0.0
Date:	Tuesday, February 11, 2003	Sheet 1 of 1